


Engineering

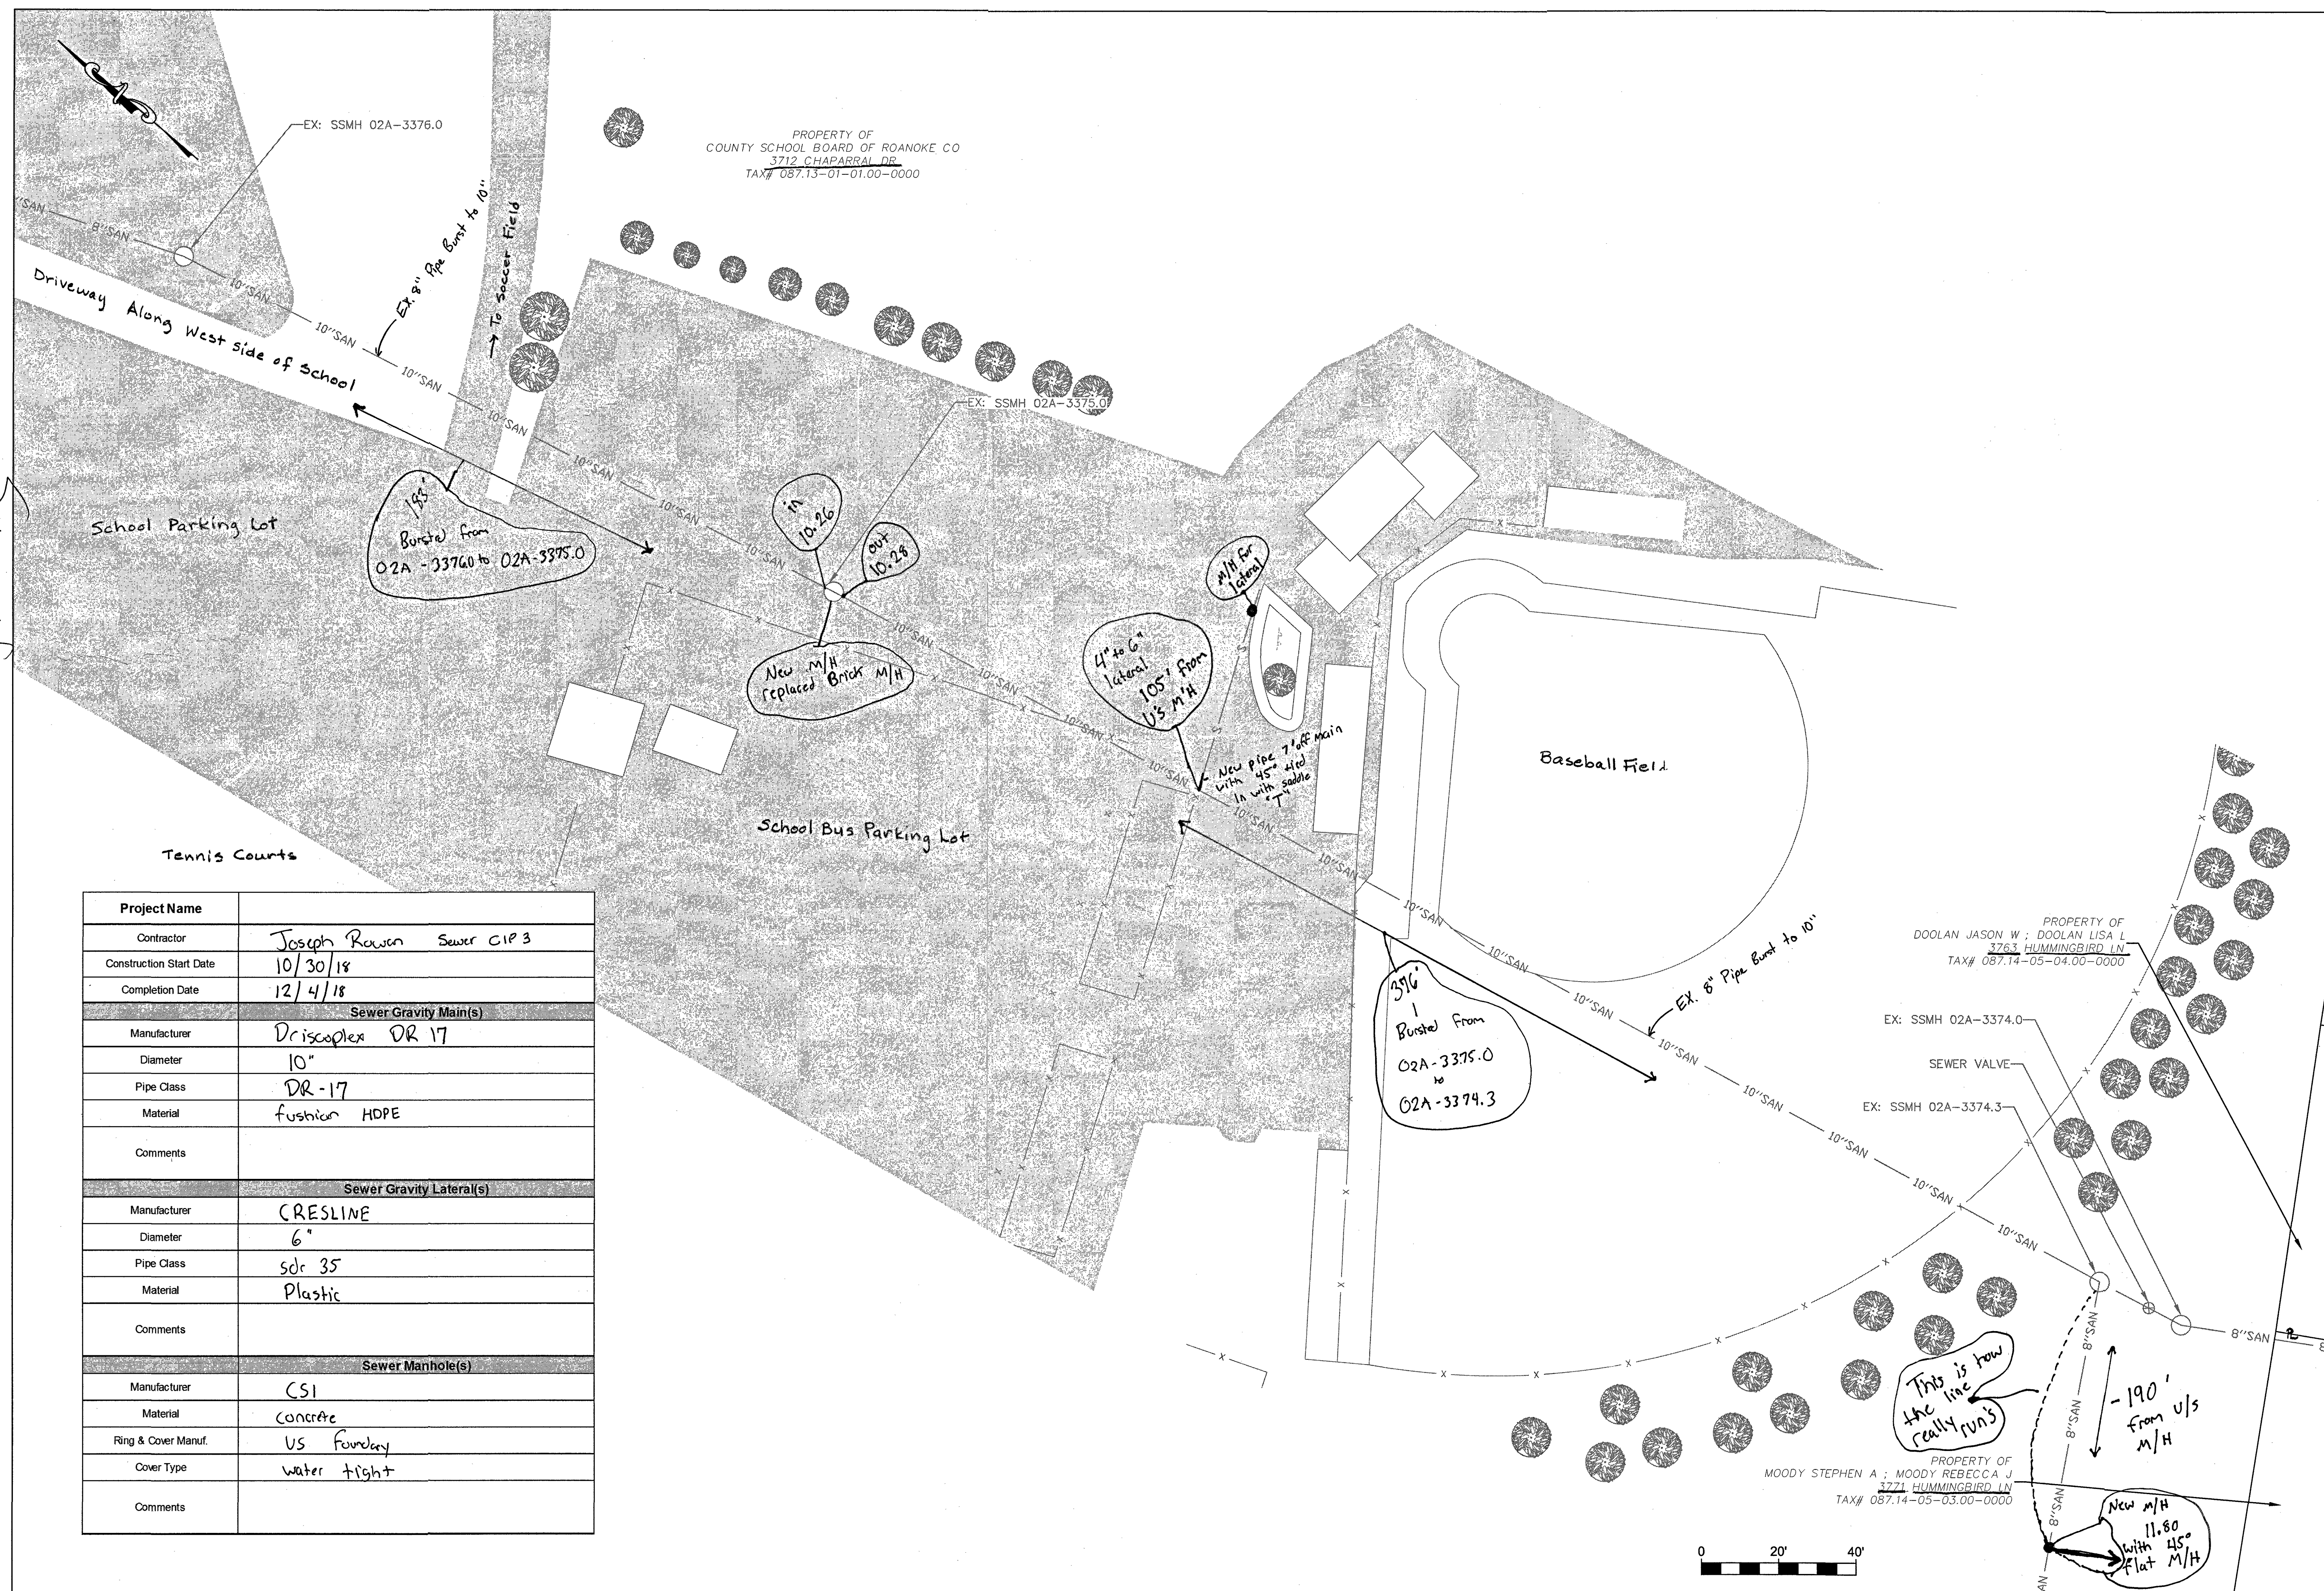

Project Name	Joseph Rawan Sewer CIP 3
Contractor	
Construction Start Date	10/30/18
Completion Date	12/4/18
Sewer Gravity Main(s)	
Manufacturer	Driscopex DR 17
Diameter	10"
Pipe Class	DR-17
Material	fushion HDPE
Comments	
Sewer Gravity Lateral(s)	
Manufacturer	CRESLINE
Diameter	6"
Pipe Class	sdcr 35
Material	Plastic
Comments	
Sewer Manhole(s)	
Manufacturer	CSI
Material	concrete
Ring & Cover Manuf.	US Foundry
Cover Type	water tight
Comments	

[illegible]

Designed:	
Drawn:	NSS
Checked:	DRJ
Approved:	
Date:	NOV 2018
Project:	PVT. MNTC.