


J:\10006\Civil\DWG\10006 Profiles.dwg, Plotted By: mferany, Plotted: Jun 08, 2011 - 3:50pm

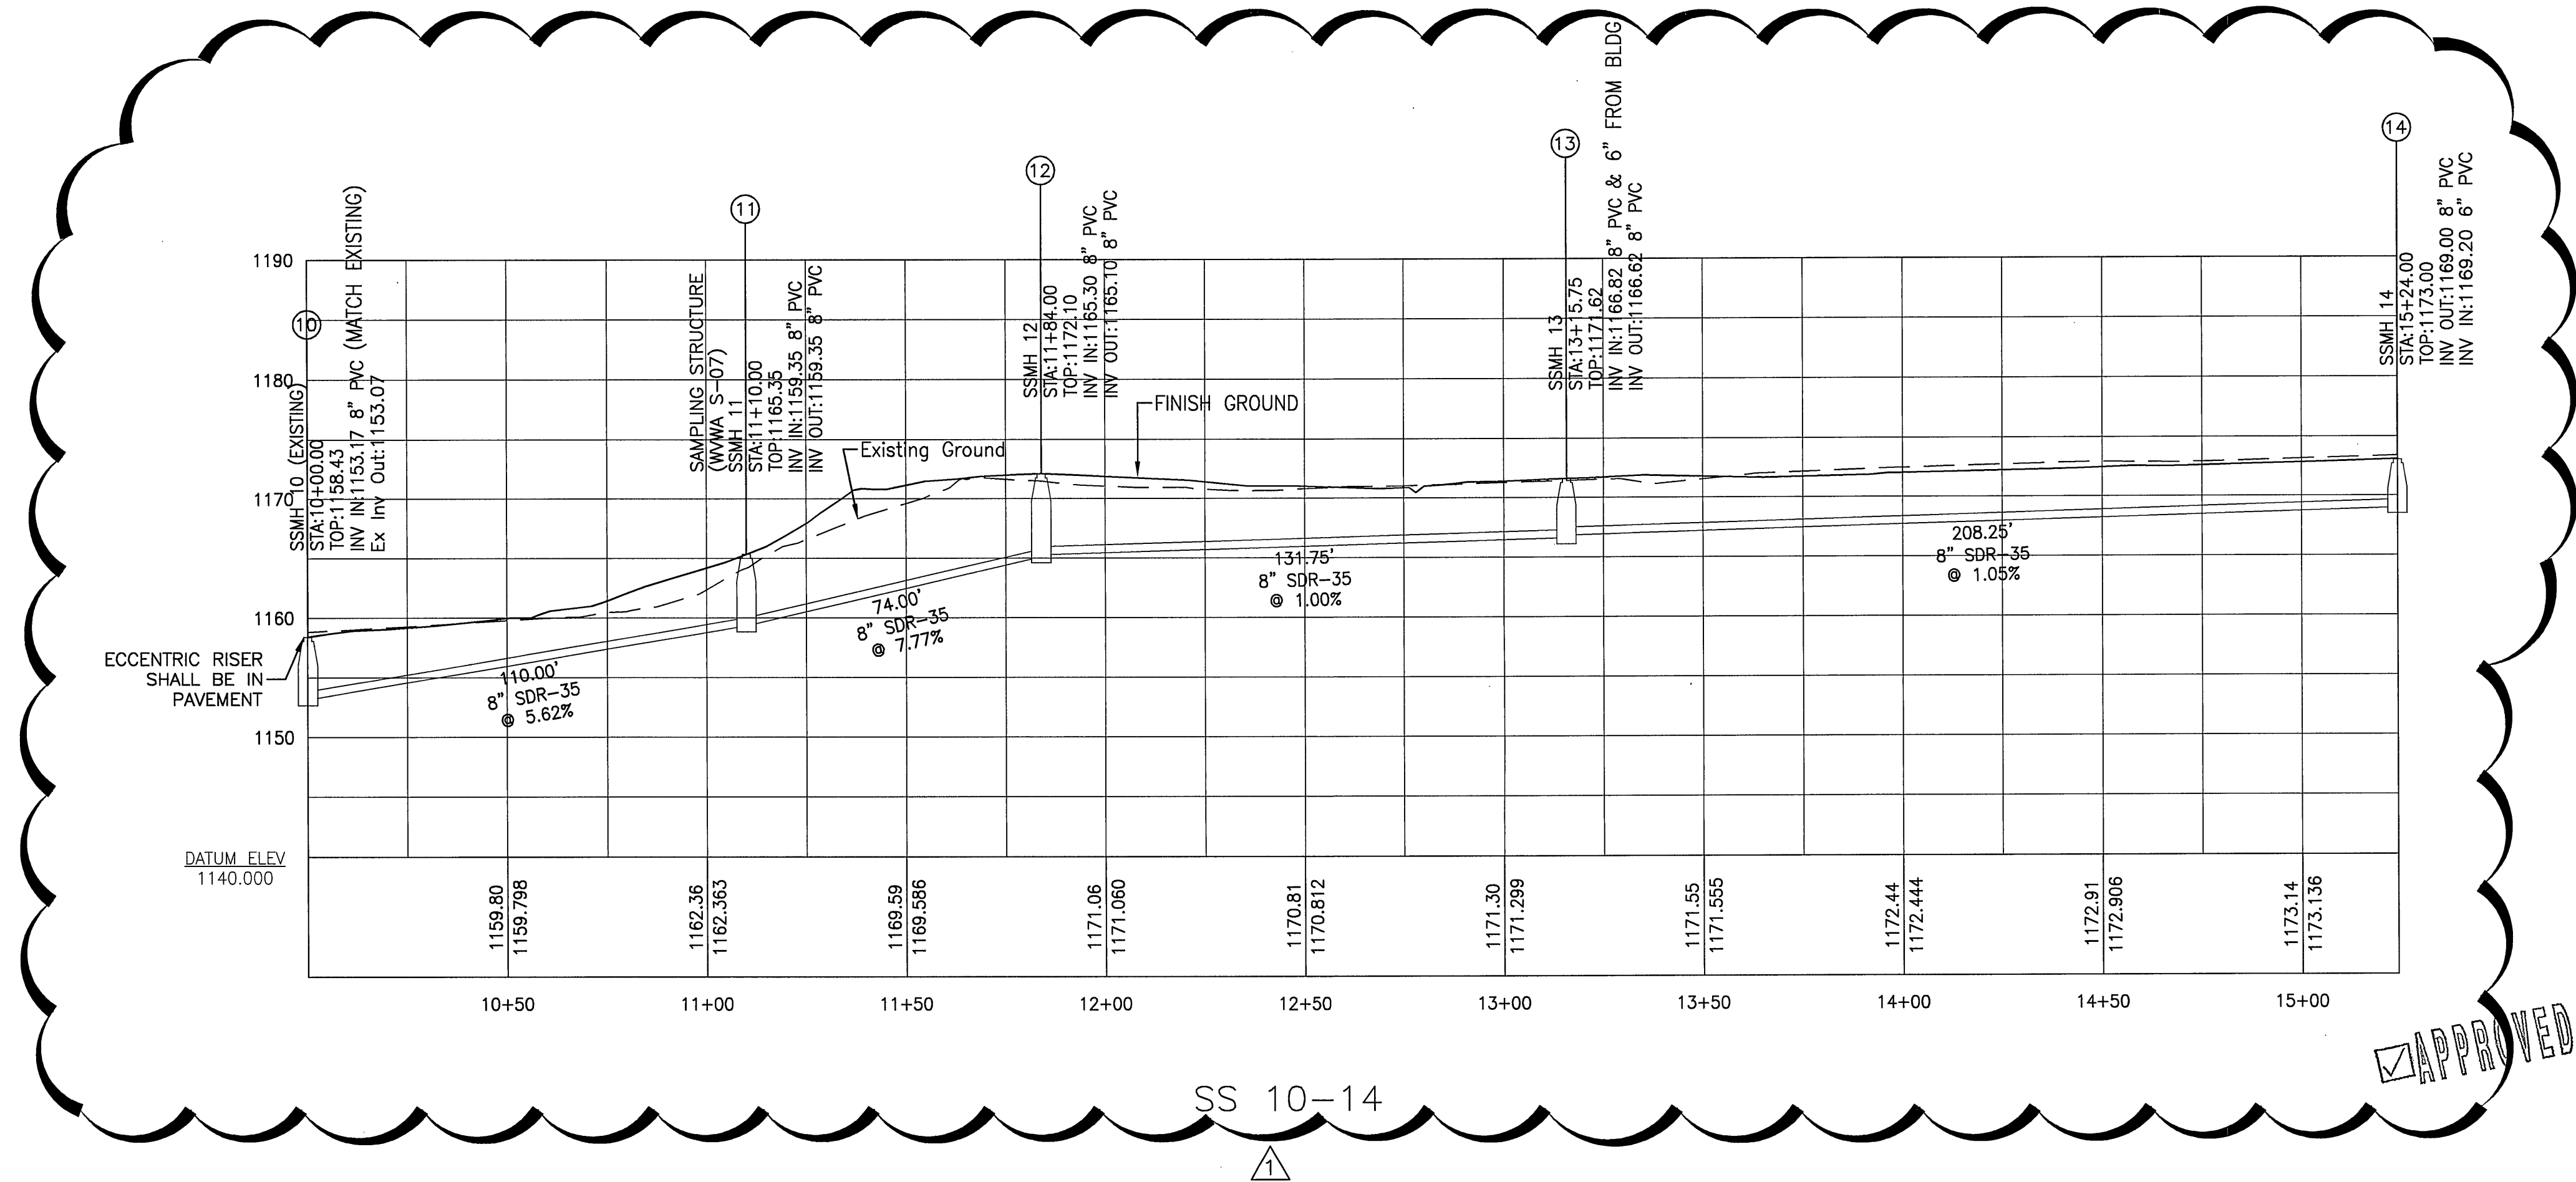


APPROVED

SS 10-14

1

KEY PLAN

GENERAL NOTES

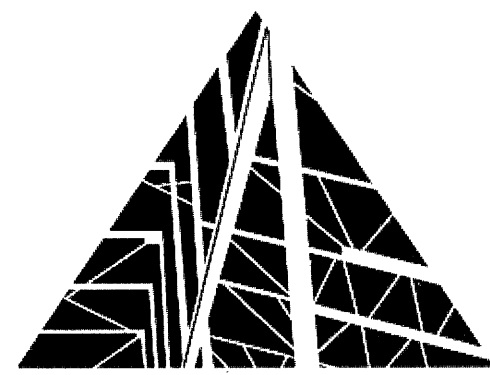


SPECTRUM DESIGN
architects | engineers

10 CHURCH AVE SE, PLAZA SUITE 1 ROANOKE, VIRGINIA 24011 540.342.6001

CAVE SPRING MIDDLE SCHOOL ROANOKE, VA

VA DOE PROJECT #080-62-00-101

SPECTRUM DESIGN PROJECT NO. 10006

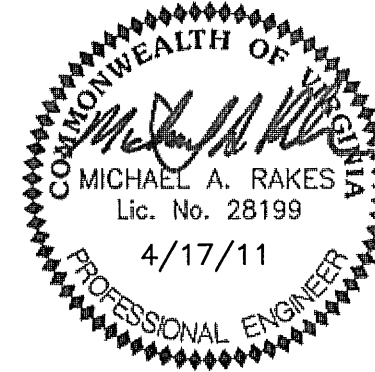

DATE	17 APRIL, 2011	
DESIGN ARCHITECT		
PROJECT ARCHITECT		
PROJECT ENGINEER	MAR	
CHECKED BY	CZV	
DRAWN BY		
REVISIONS	NUMBER	DATE
ADDENDUM #1	1	05/08/11

SHEET TITLE

PROFILES
SANITARY SEWER

C201

HORZ: 1"=30'
VERT: 1"=10'
1" = 30'-0"