


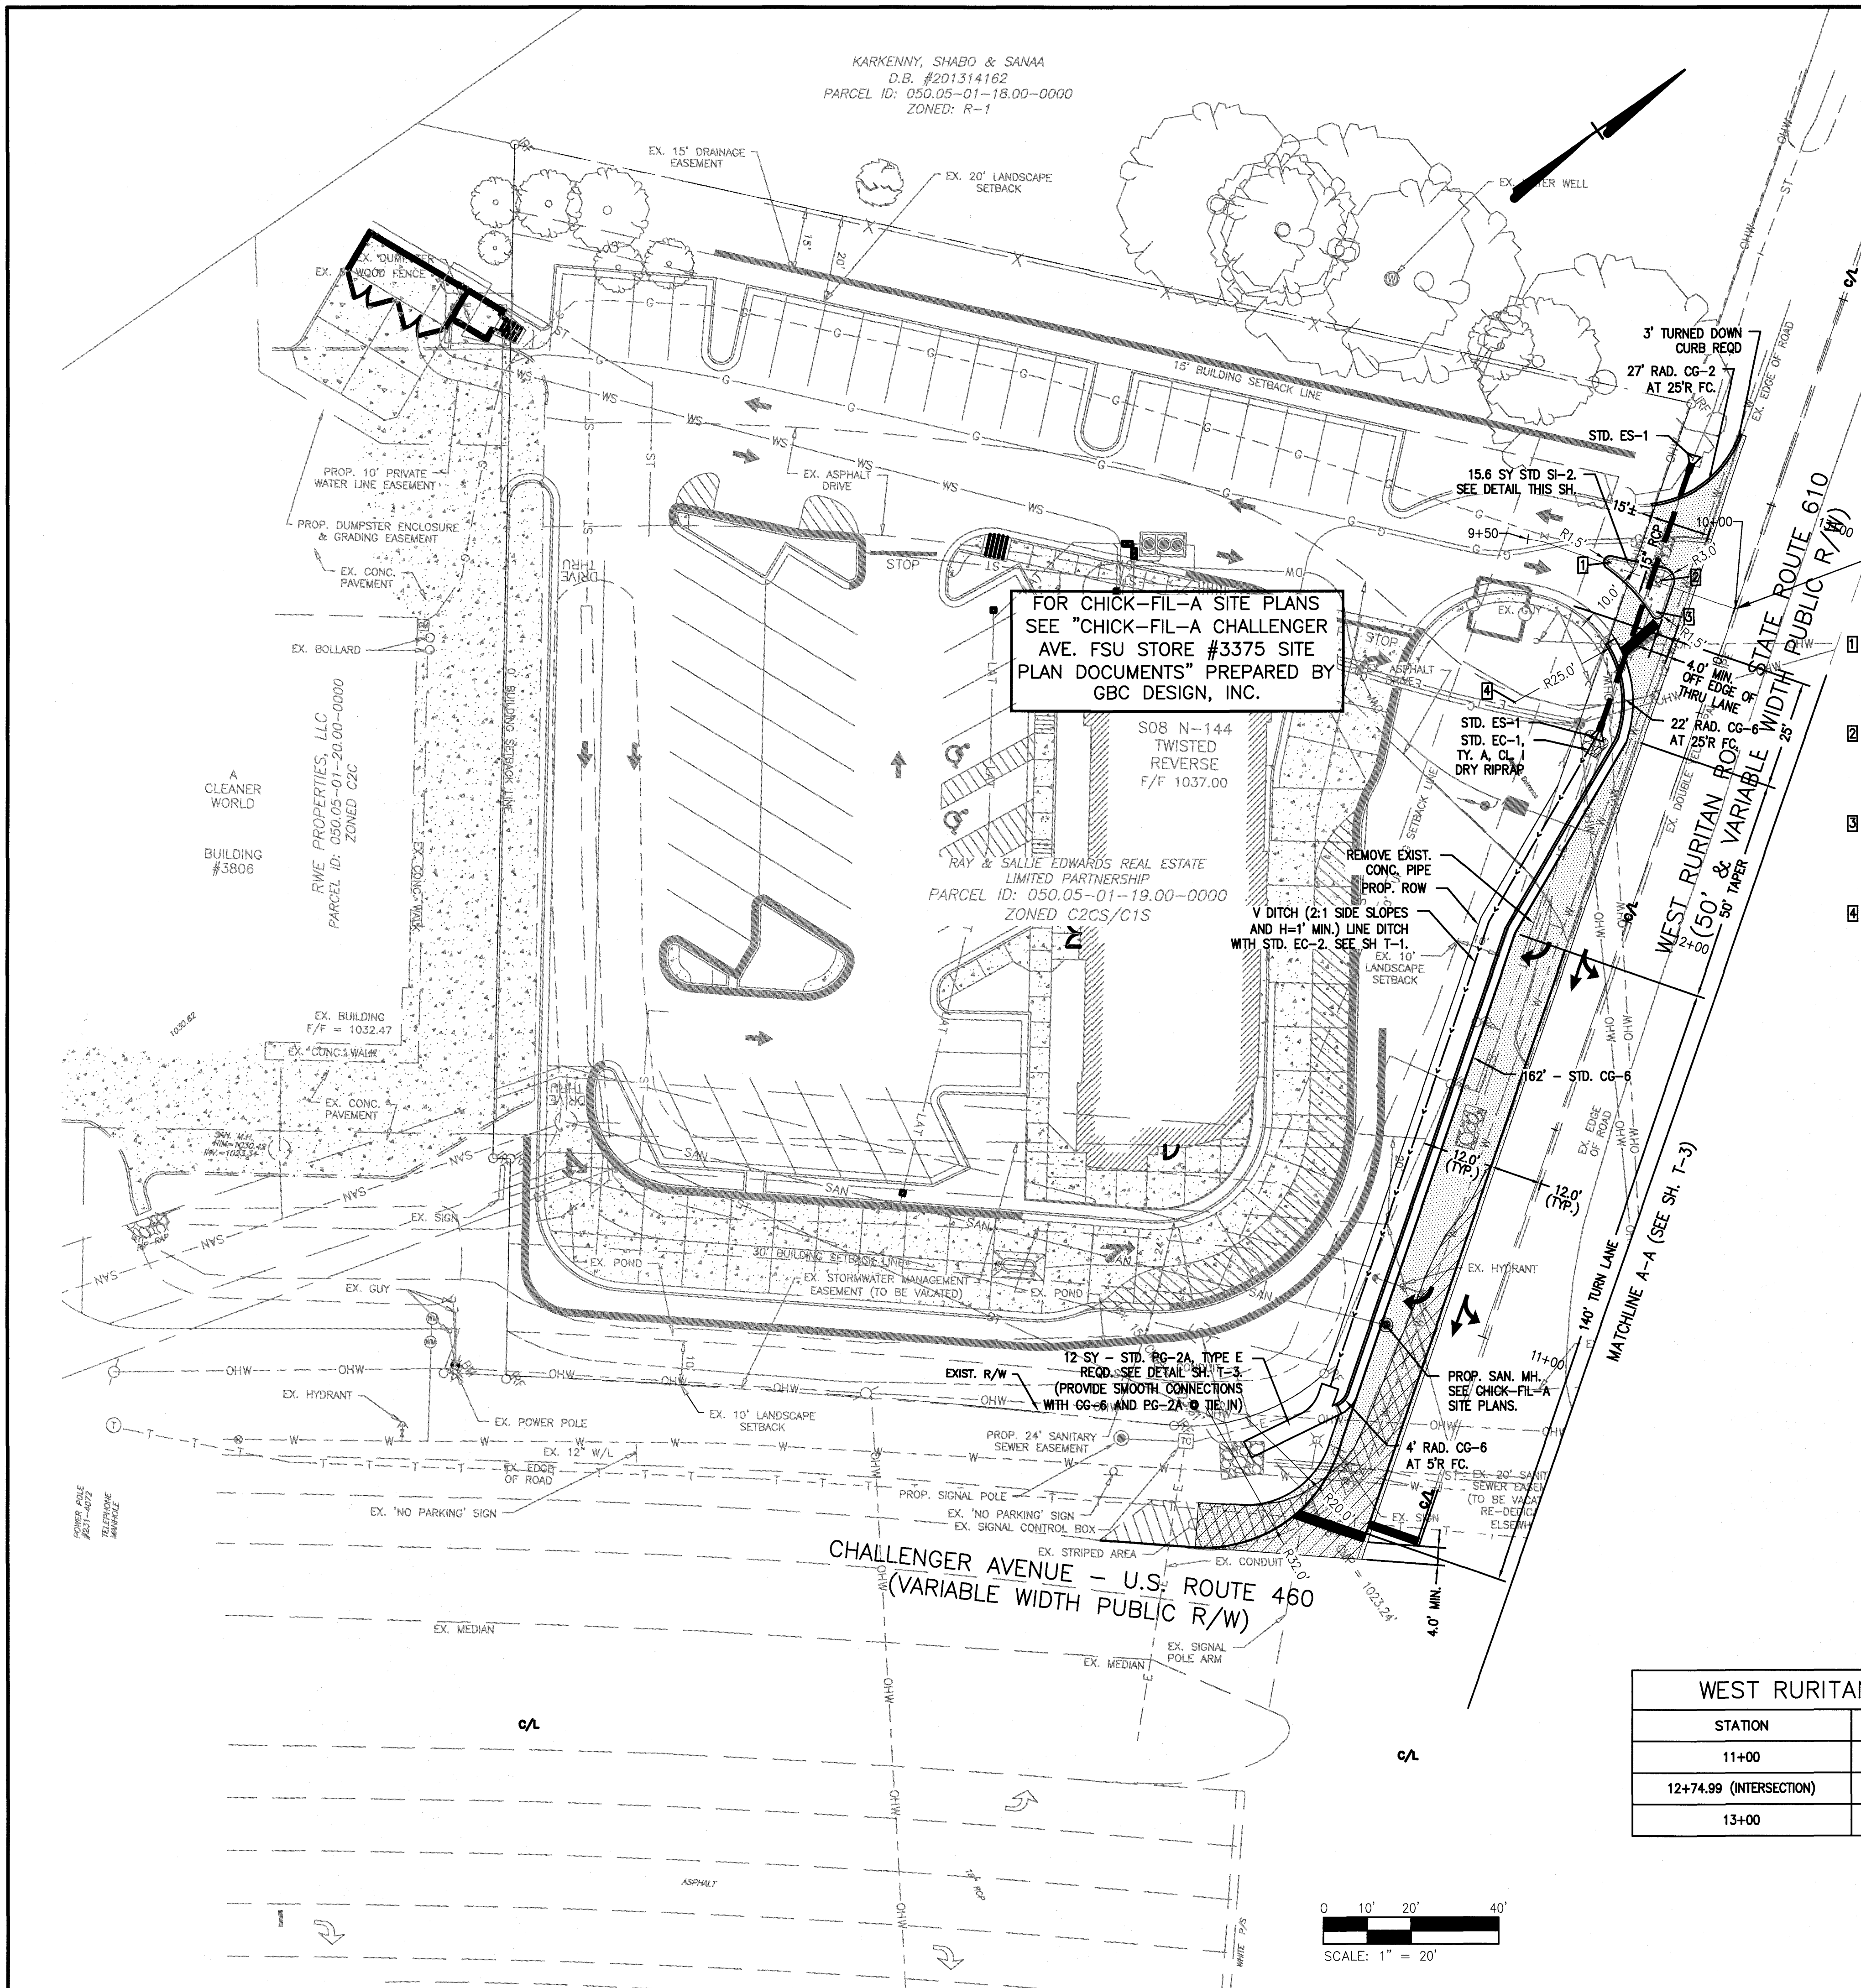


LEGEND:  
[Pattern] PROP. FULL DEPTH PAVEMENT, SEE SH. T-1  
[Pattern] DENOTES DEMOLITION OF PAVEMENT

NOTE:  
1. SEE SH. T-1 FOR WEST RURITAN ROAD TYPICAL SECTION.  
2. EXIST. P.V.M.T. ADJACENT TO NEW P.V.M.T. SHALL BE SAW CUT.  
3. ALL DISTURBED AREAS NOT PAVED SHALL BE TOPSOILED & SEEDED.


WEST RURITAN ROAD & PROP. SITE ENTRANCE  
& INTERSECTION. WEST RURITAN ROAD &  
STA. 12+74.99 N5318.6863, E5264.2754

- 1. RAD. POINT  
N5301.4130  
E5239.2266  
W. RURITAN RD. & ALIGNMENT:  
STA. 12+75.58, 30.4' LT.
- 2. RAD. POINT  
N5308.6042  
E5249.2216  
W. RURITAN RD. & ALIGNMENT:  
STA. 12+75.59, 18.1' LT.
- 3. RAD. POINT  
N5303.8044  
E5254.5710  
W. RURITAN RD. & ALIGNMENT:  
STA. 12+68.57, 16.6' LT.
- 4. RAD. POINT  
N5265.3498  
E5282.7056

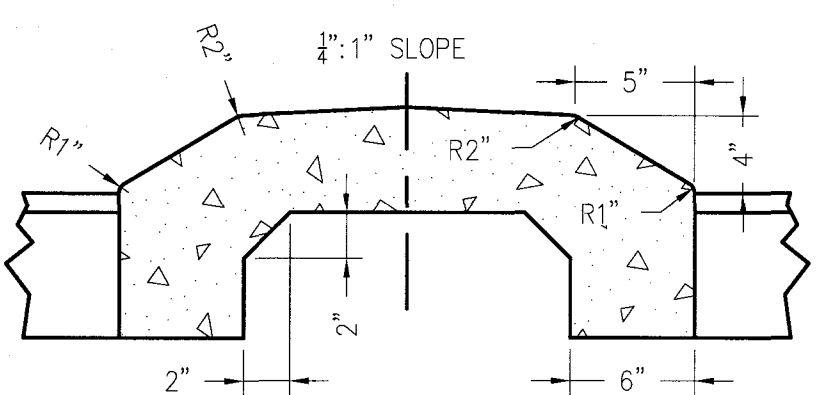


VDOT STD. SI-2

NO SCALE  
NOTE:  
SIZE OF ISLAND TO BE GOVERNED BY  
OFFSETS FROM PAVEMENT EDGES AND  
& AS SHOWN ON PLANS.

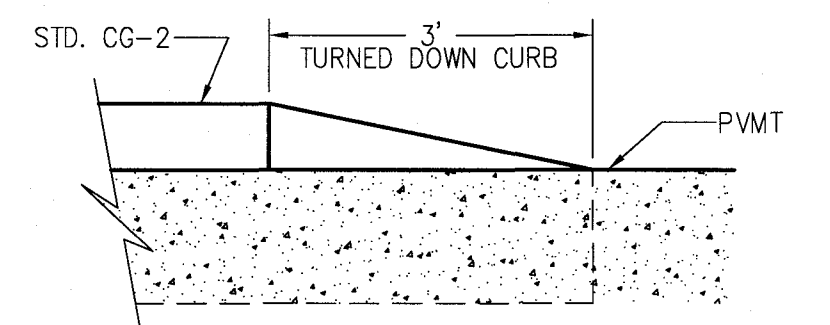

TURNED DOWN CURB DETAIL

NO SCALE

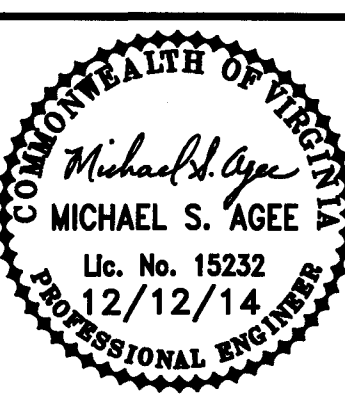

| Date      |  |
|-----------|--|
| Revisions |  |

|              |               |
|--------------|---------------|
| Issue Date:  | Dec. 12, 2014 |
| Drawn By:    | THL           |
| Designed By: | THL           |
| Checked By:  | MSA           |
| Date:        | Dec. 1, 2014  |

**Mattern & Craigh**  
CONSULTING ENGINEERS • SURVEYORS  
701 FIRST STREET, S.W.  
ROANOKE, VIRGINIA 24016  
(540) 345-9342  
FAX (540) 345-7691

CHICK-FIL-A VDOT RIGHT OF WAY IMPROVEMENTS  
WEST RURITAN ROAD  
RIGHT TURN LANE  
DIMENSIONAL LAYOUT  
ROANOKE COUNTY, VA

Vertical Scale:  
N/A

Horizontal Scale:  
1" = 20'

Commission Number:  
3413

Sheet No.:

**T-2A**

| WEST RURITAN RD CENTERLINE STATIONING |           |           |
|---------------------------------------|-----------|-----------|
| STATION                               | NORTHING  | EASTING   |
| 11+00                                 | 5176.5956 | 5366.4113 |
| 12+74.99 (INTERSECTION)               | 5318.6863 | 5264.2754 |
| 13+00                                 | 5338.9942 | 5249.6779 |

FOR  
CONSTRUCTION

