



KARKENNY, SHABO & SANAA
D.B. #201314162
PARCEL ID: 050.05-01-18.00-0000
ZONED: R-1

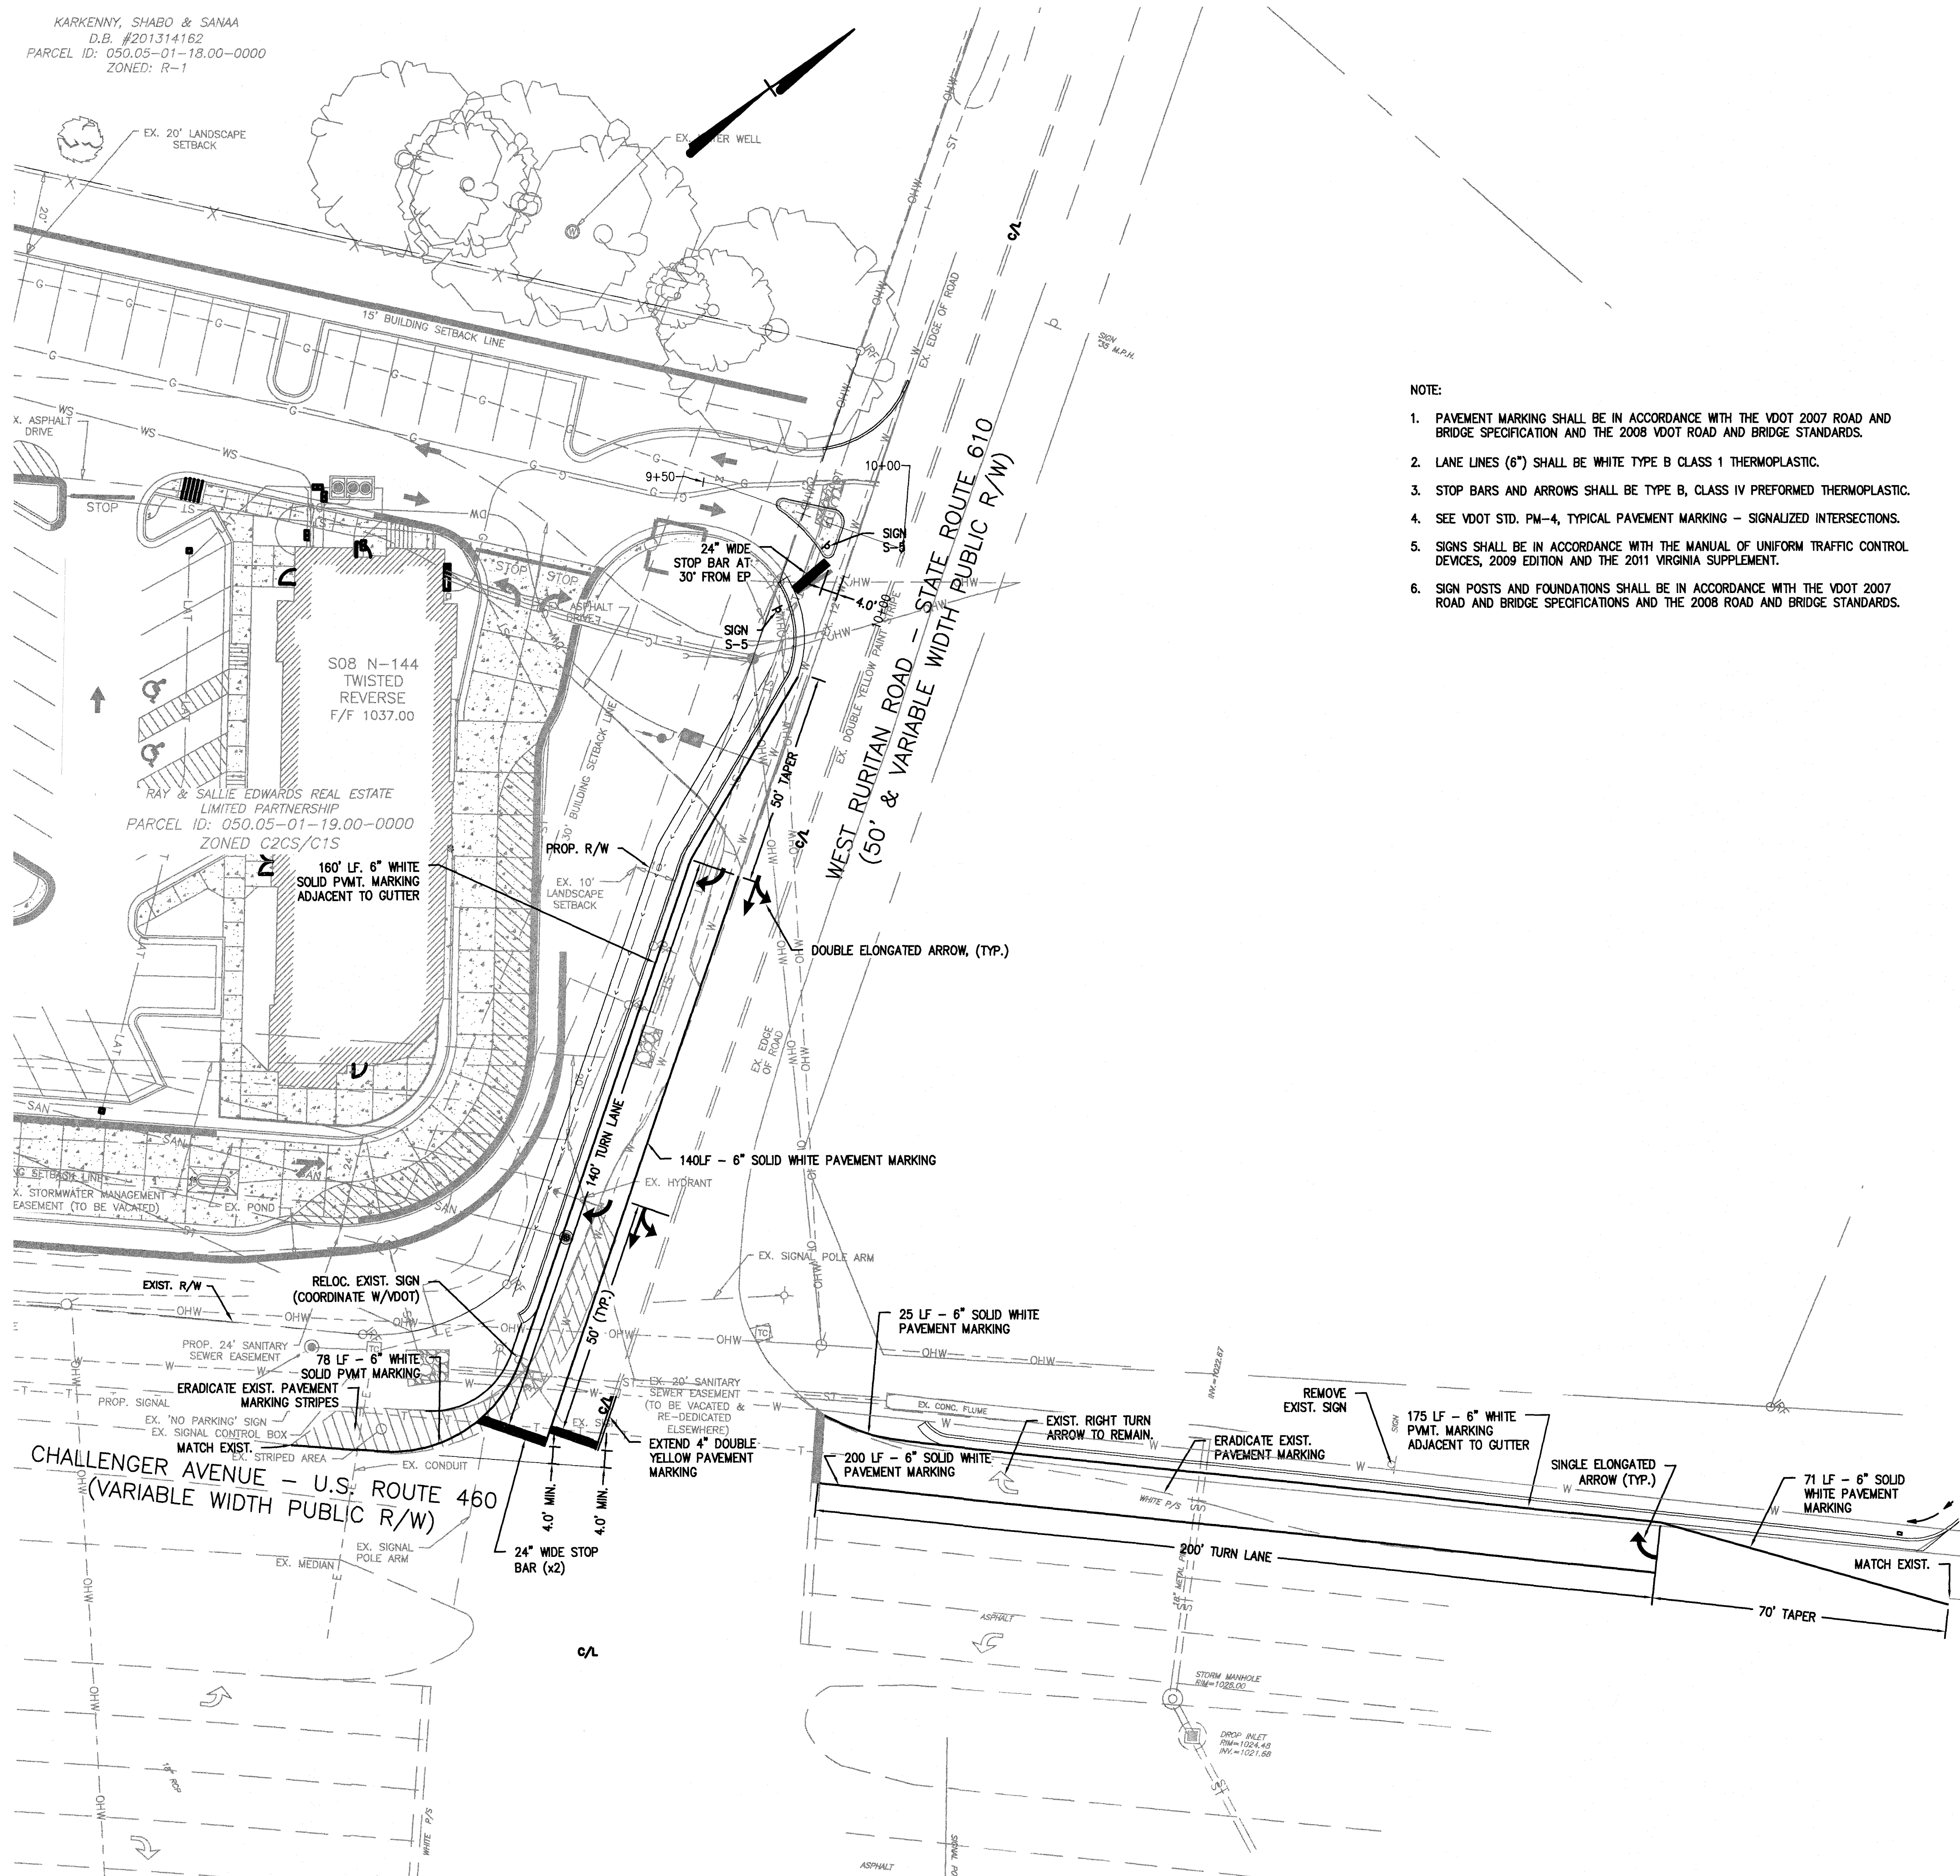


NOTE:

1. PAVEMENT MARKING SHALL BE IN ACCORDANCE WITH THE VDOT 2007 ROAD AND BRIDGE SPECIFICATION AND THE 2008 VDOT ROAD AND BRIDGE STANDARDS.
2. LANE LINES (6") SHALL BE WHITE TYPE B CLASS 1 THERMOPLASTIC.
3. STOP BARS AND ARROWS SHALL BE TYPE B, CLASS IV PREFORMED THERMOPLASTIC.
4. SEE VDOT STD. PM-4, TYPICAL PAVEMENT MARKING - SIGNALIZED INTERSECTIONS.
5. SIGNS SHALL BE IN ACCORDANCE WITH THE MANUAL OF UNIFORM TRAFFIC CONTROL DEVICES, 2009 EDITION AND THE 2011 VIRGINIA SUPPLEMENT.
6. SIGN POSTS AND FOUNDATIONS SHALL BE IN ACCORDANCE WITH THE VDOT 2007 ROAD AND BRIDGE SPECIFICATIONS AND THE 2008 ROAD AND BRIDGE STANDARDS.

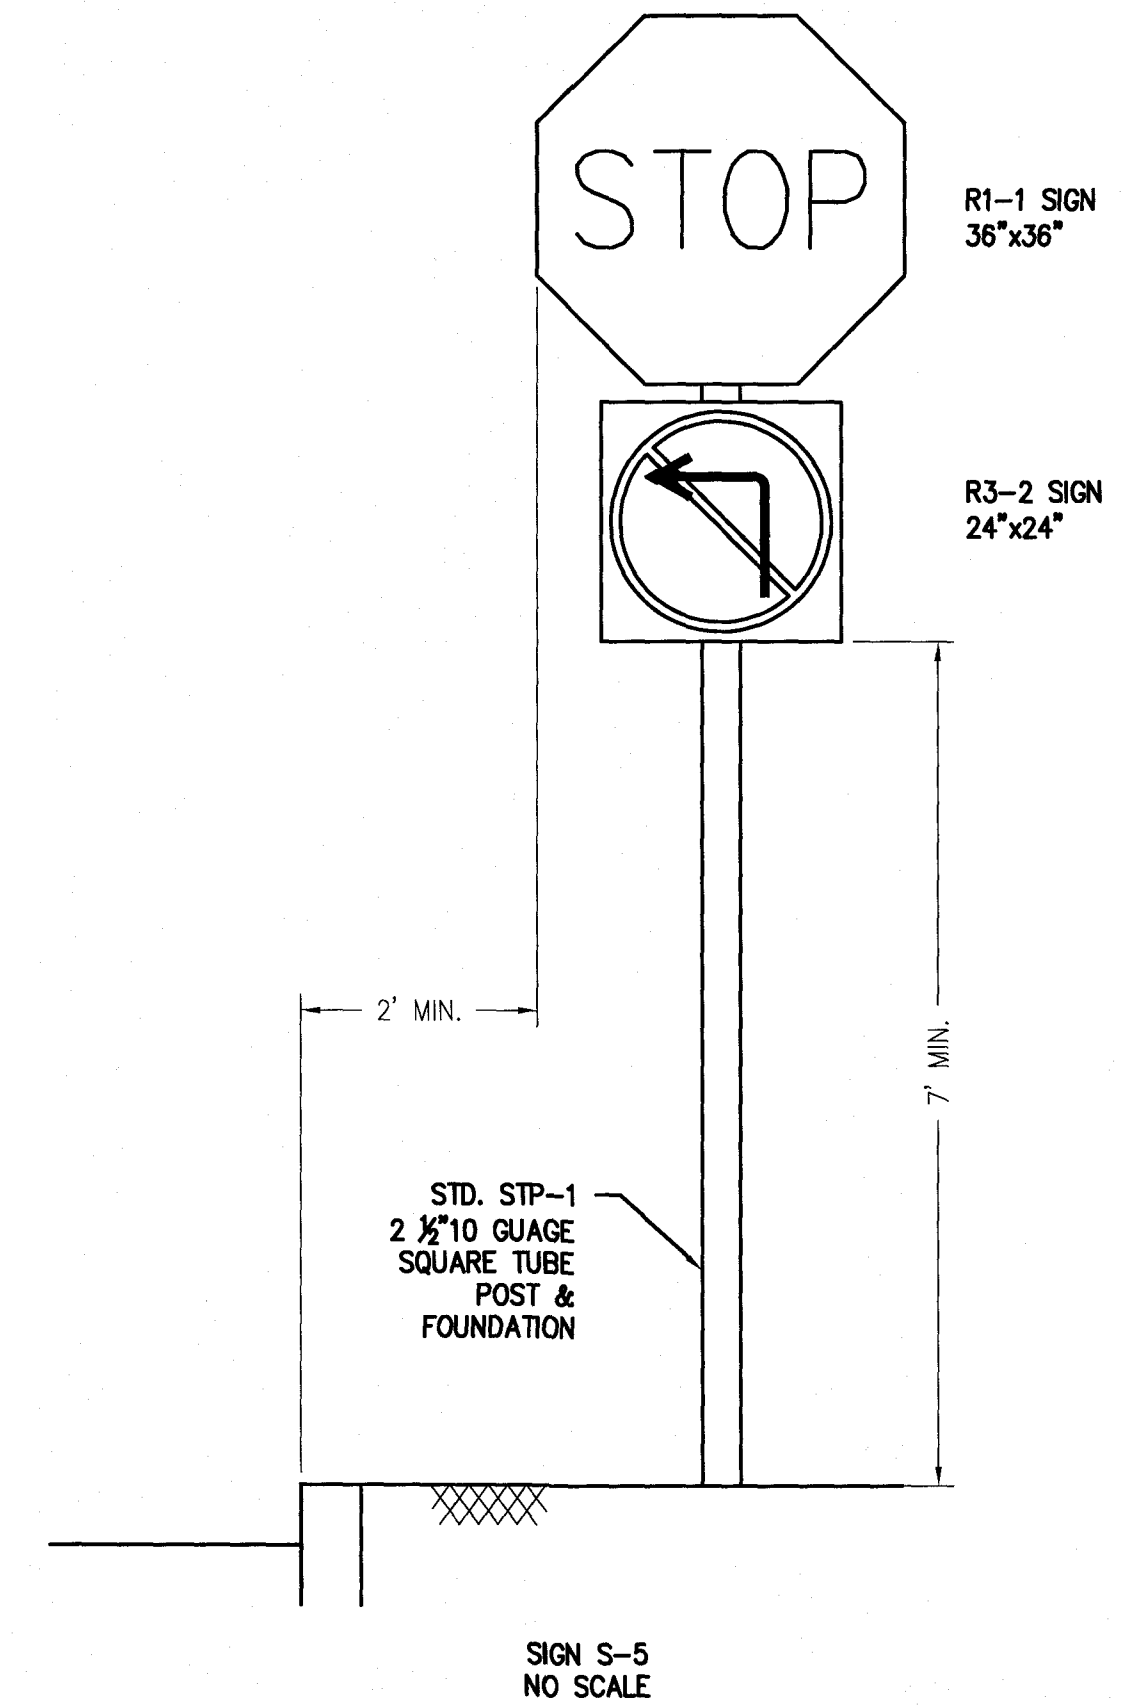

0 10' 20' 40'
SCALE: 1" = 20'

FOR
CONSTRUCTION

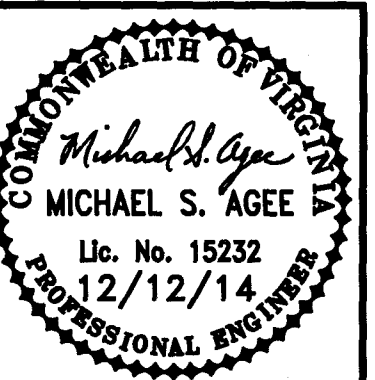

Date	
Revisions	

Issue Date:	Dec. 12, 2014
Drawn By:	THL
Designed By:	THL
Checked By:	MSA
Date:	Dec. 1, 2014

Mattern & Craig
CONSULTING ENGINEERS • SURVEYORS
701 FIRST STREET, S.W.
ROANOKE, VIRGINIA 24016
(540) 345-9342
FAX (540) 345-7691

CHICK-FIL-A VDOT RIGHT OF WAY IMPROVEMENTS
PAVEMENT MARKING &
SIGN PLAN
ROANOKE COUNTY, VA

Vertical Scale:
N/A

Horizontal Scale:
1" = 20'

Commission Number:
3413

Sheet No.:
T-7