


ENTRANCE SPACING AND STOPPING SIGHT DISTANCES

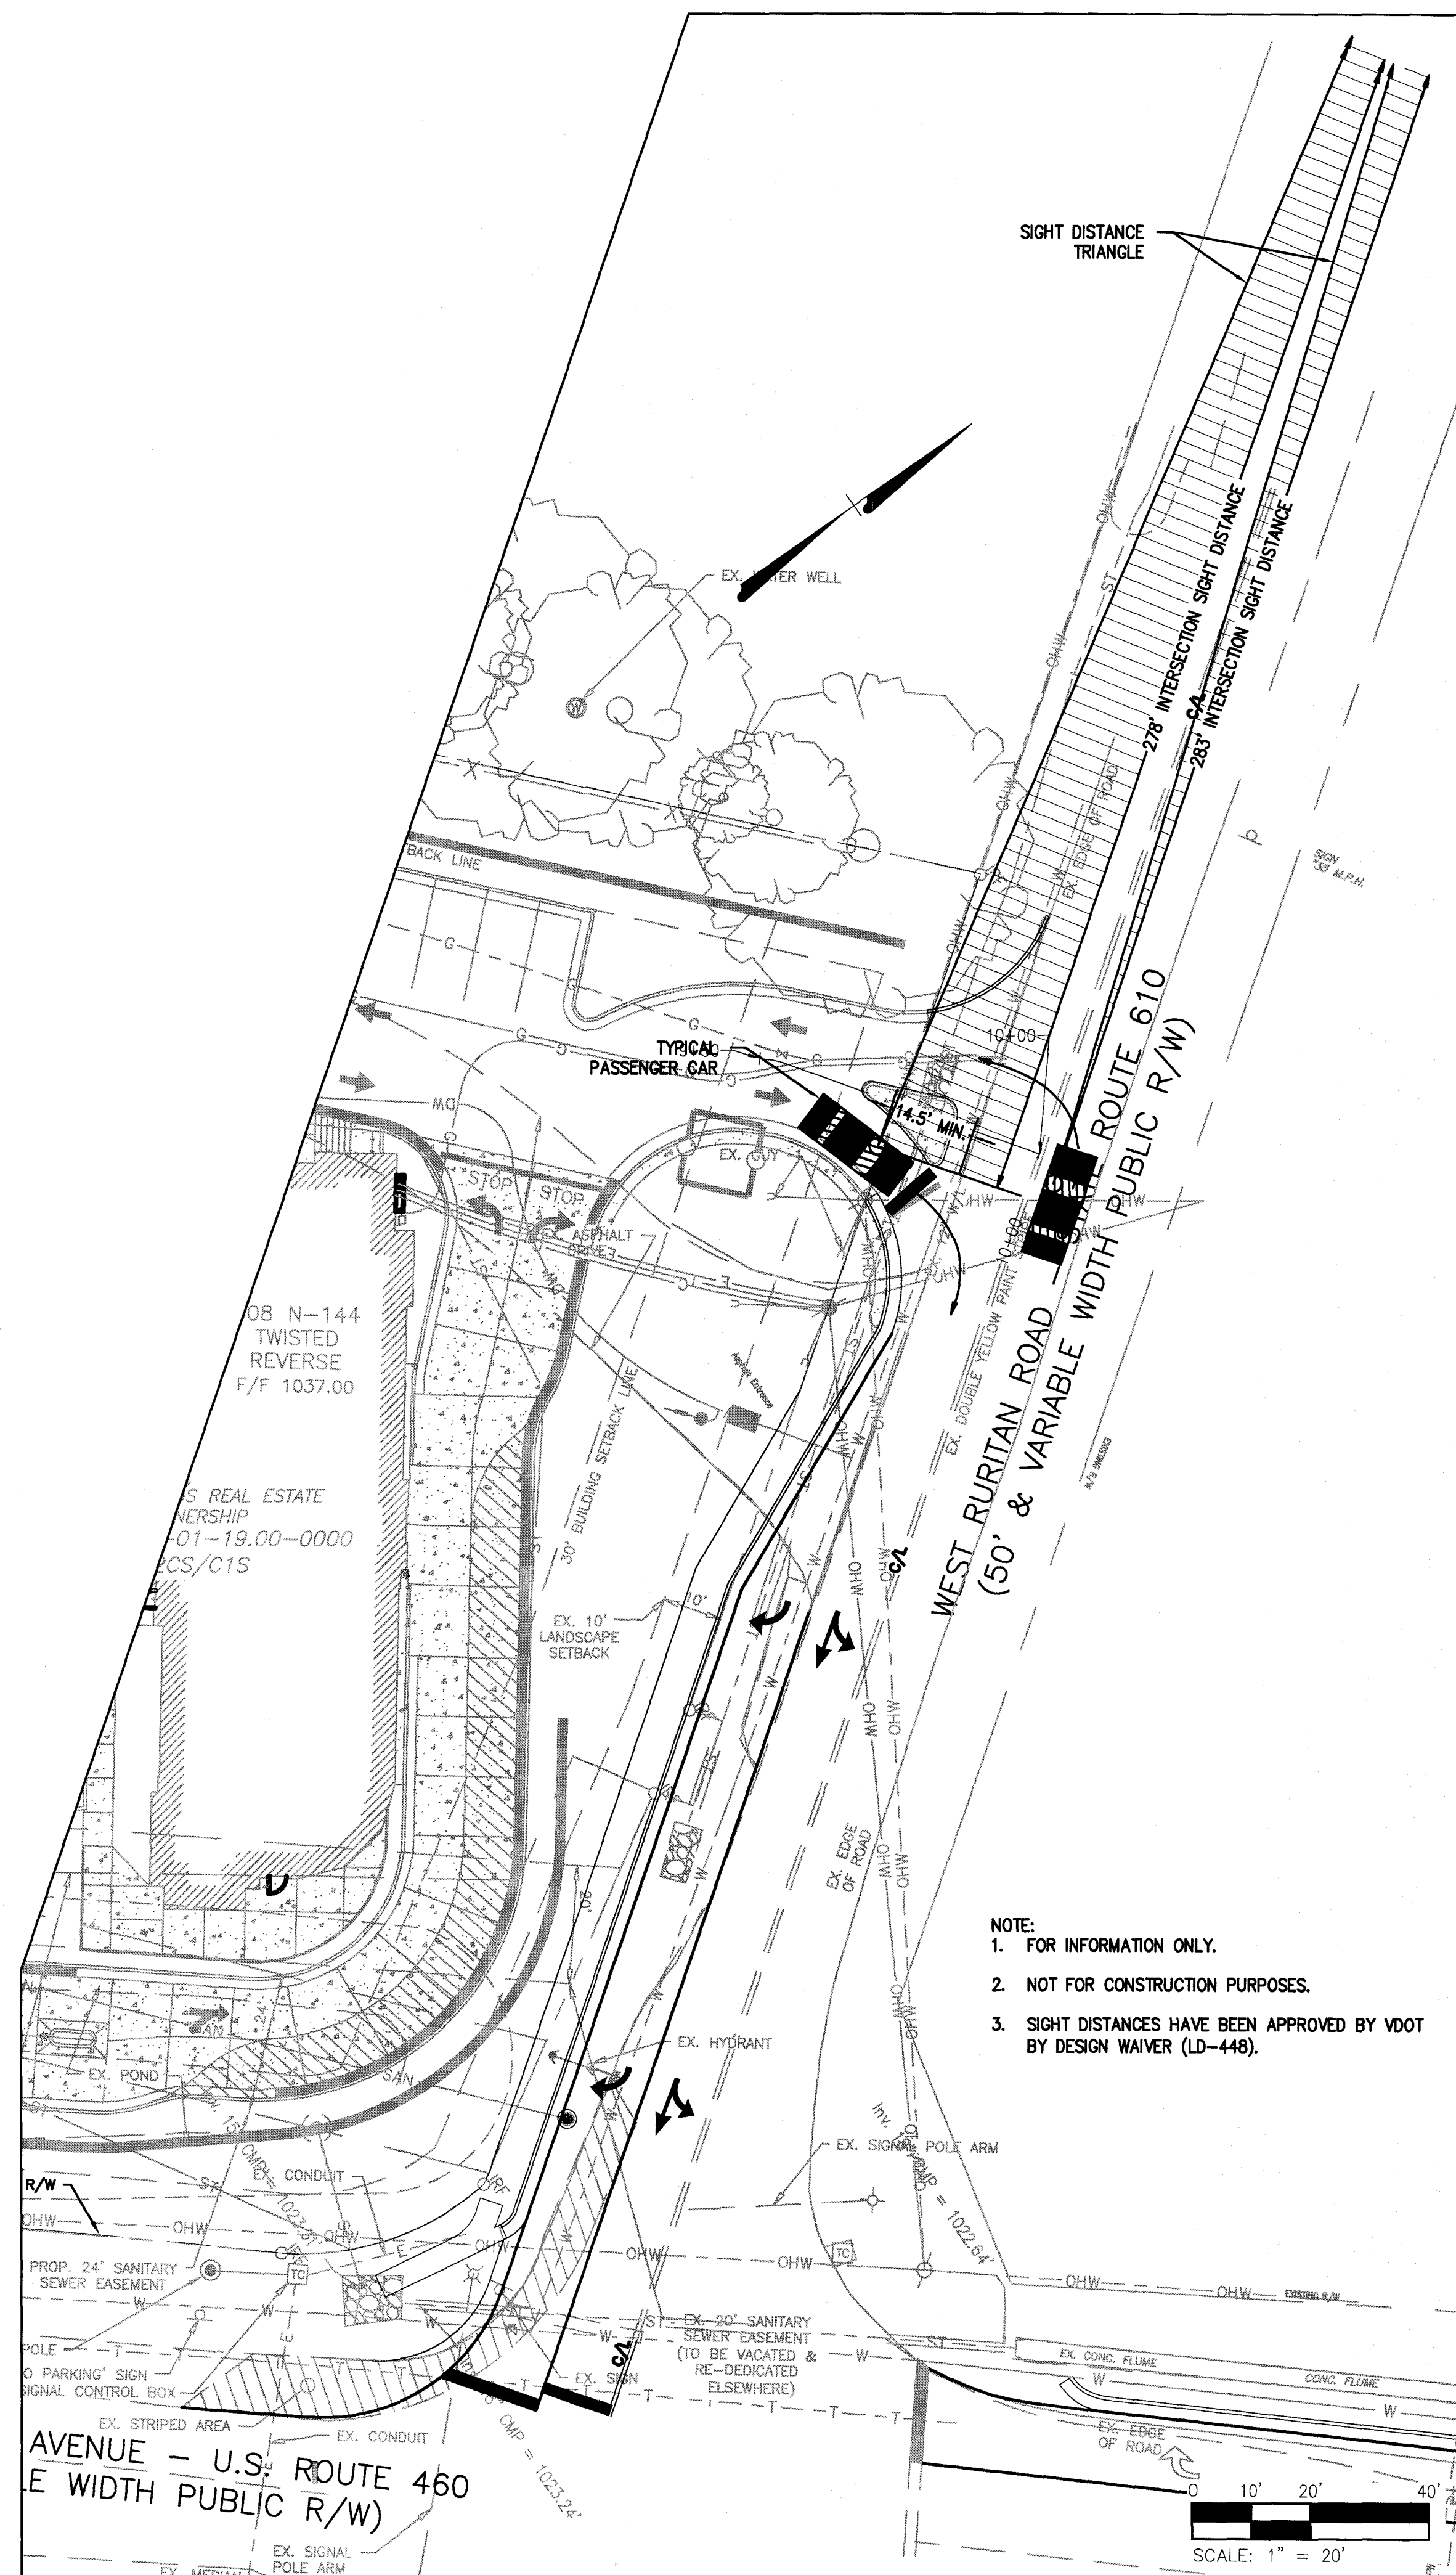

INTERSECTION SIGHT DISTANCES

FOR INFORMATION ONLY.
NOT FOR CONSTRUCTION.

APPROVED

CHICK-FIL-A VDOT RIGHT OF WAY IMPROVEMENTS
CHICK-FIL-A SITE
SIGHT DISTANCE AND ACCESS
MANAGEMENT DESIGN EXCEPTIONS
ROANOKE COUNTY, VA

Vertical Scale:
N/A
Horizontal Scale:
1" = 20'
Commission Number:
3413
Sheet No.:

T-9

Mattern & Craig
CONSULTING ENGINEERS • SURVEYORS
701 FIRST STREET, S.W.
ROANOKE, VIRGINIA 24016
PHONE (540) 345-6342
FAX (540) 345-7691

Issue Date:
Dec. 12, 2014
Drawn By: THL
Designed By: THL
Checked By: MSA
Date:

Revisions	Date