



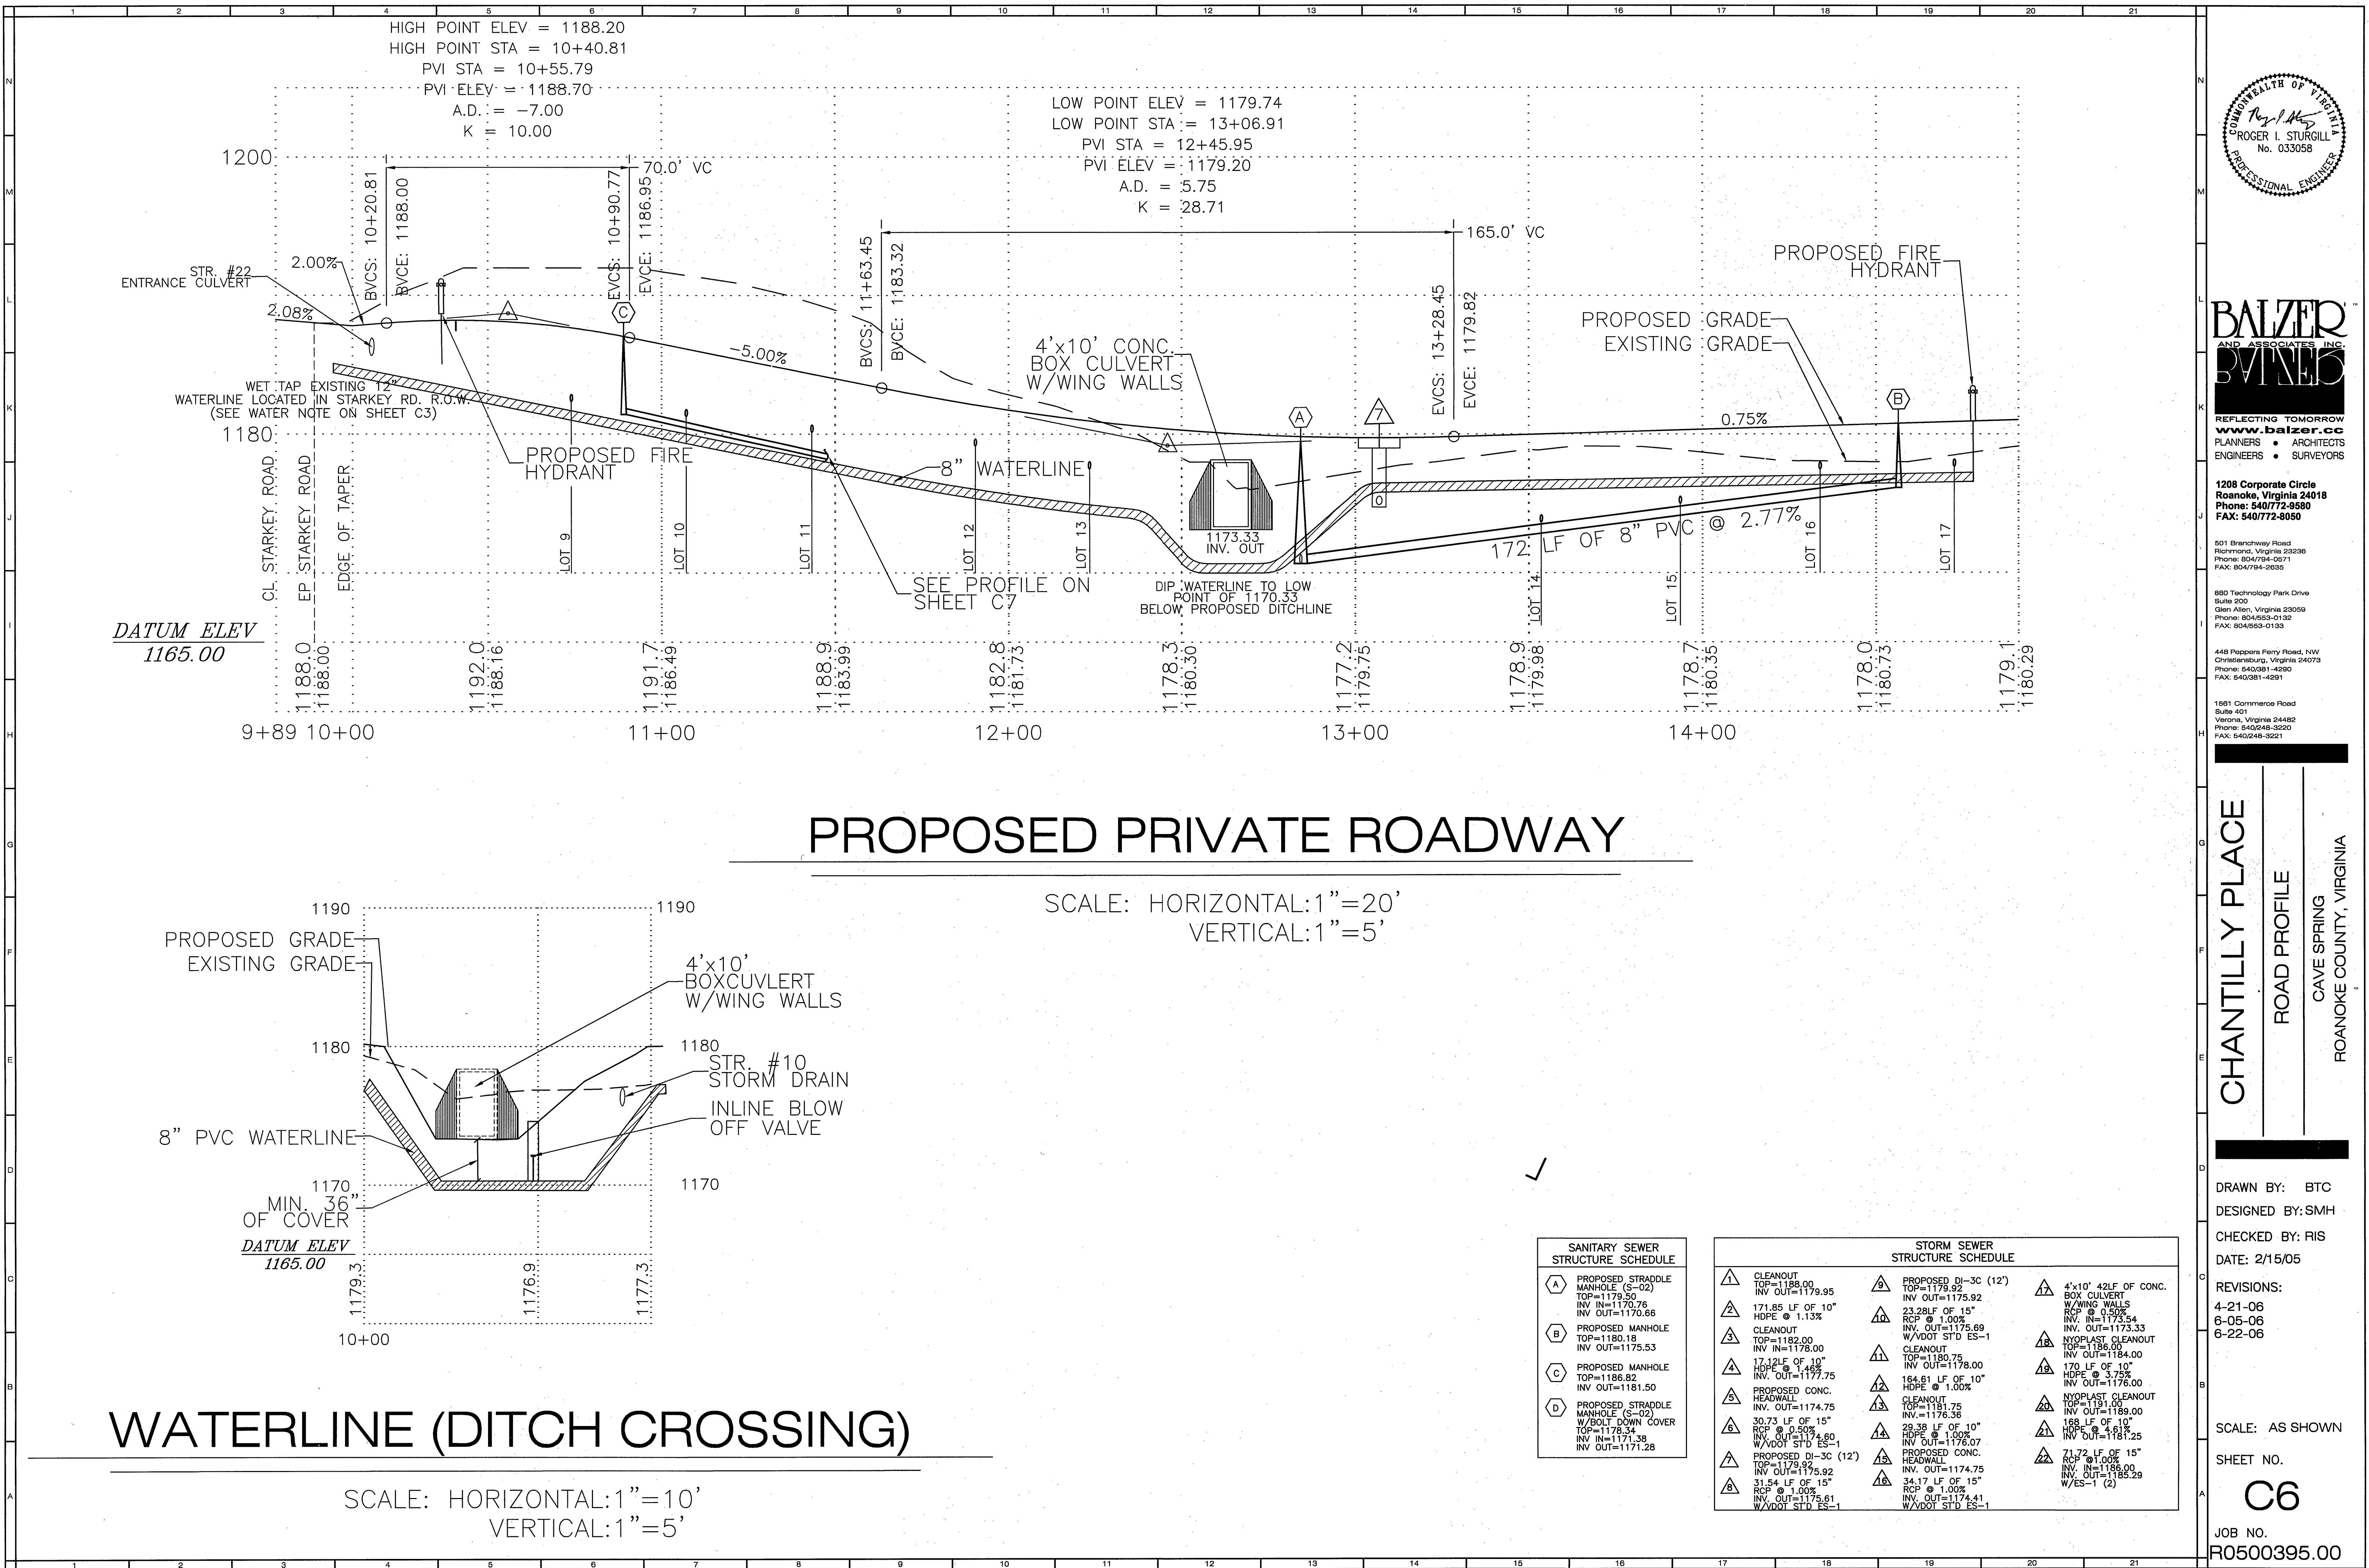

PROPOSED PRIVATE ROADWAY

SCALE: HORIZONTAL: 1"=20'
VERTICAL: 1"=5'

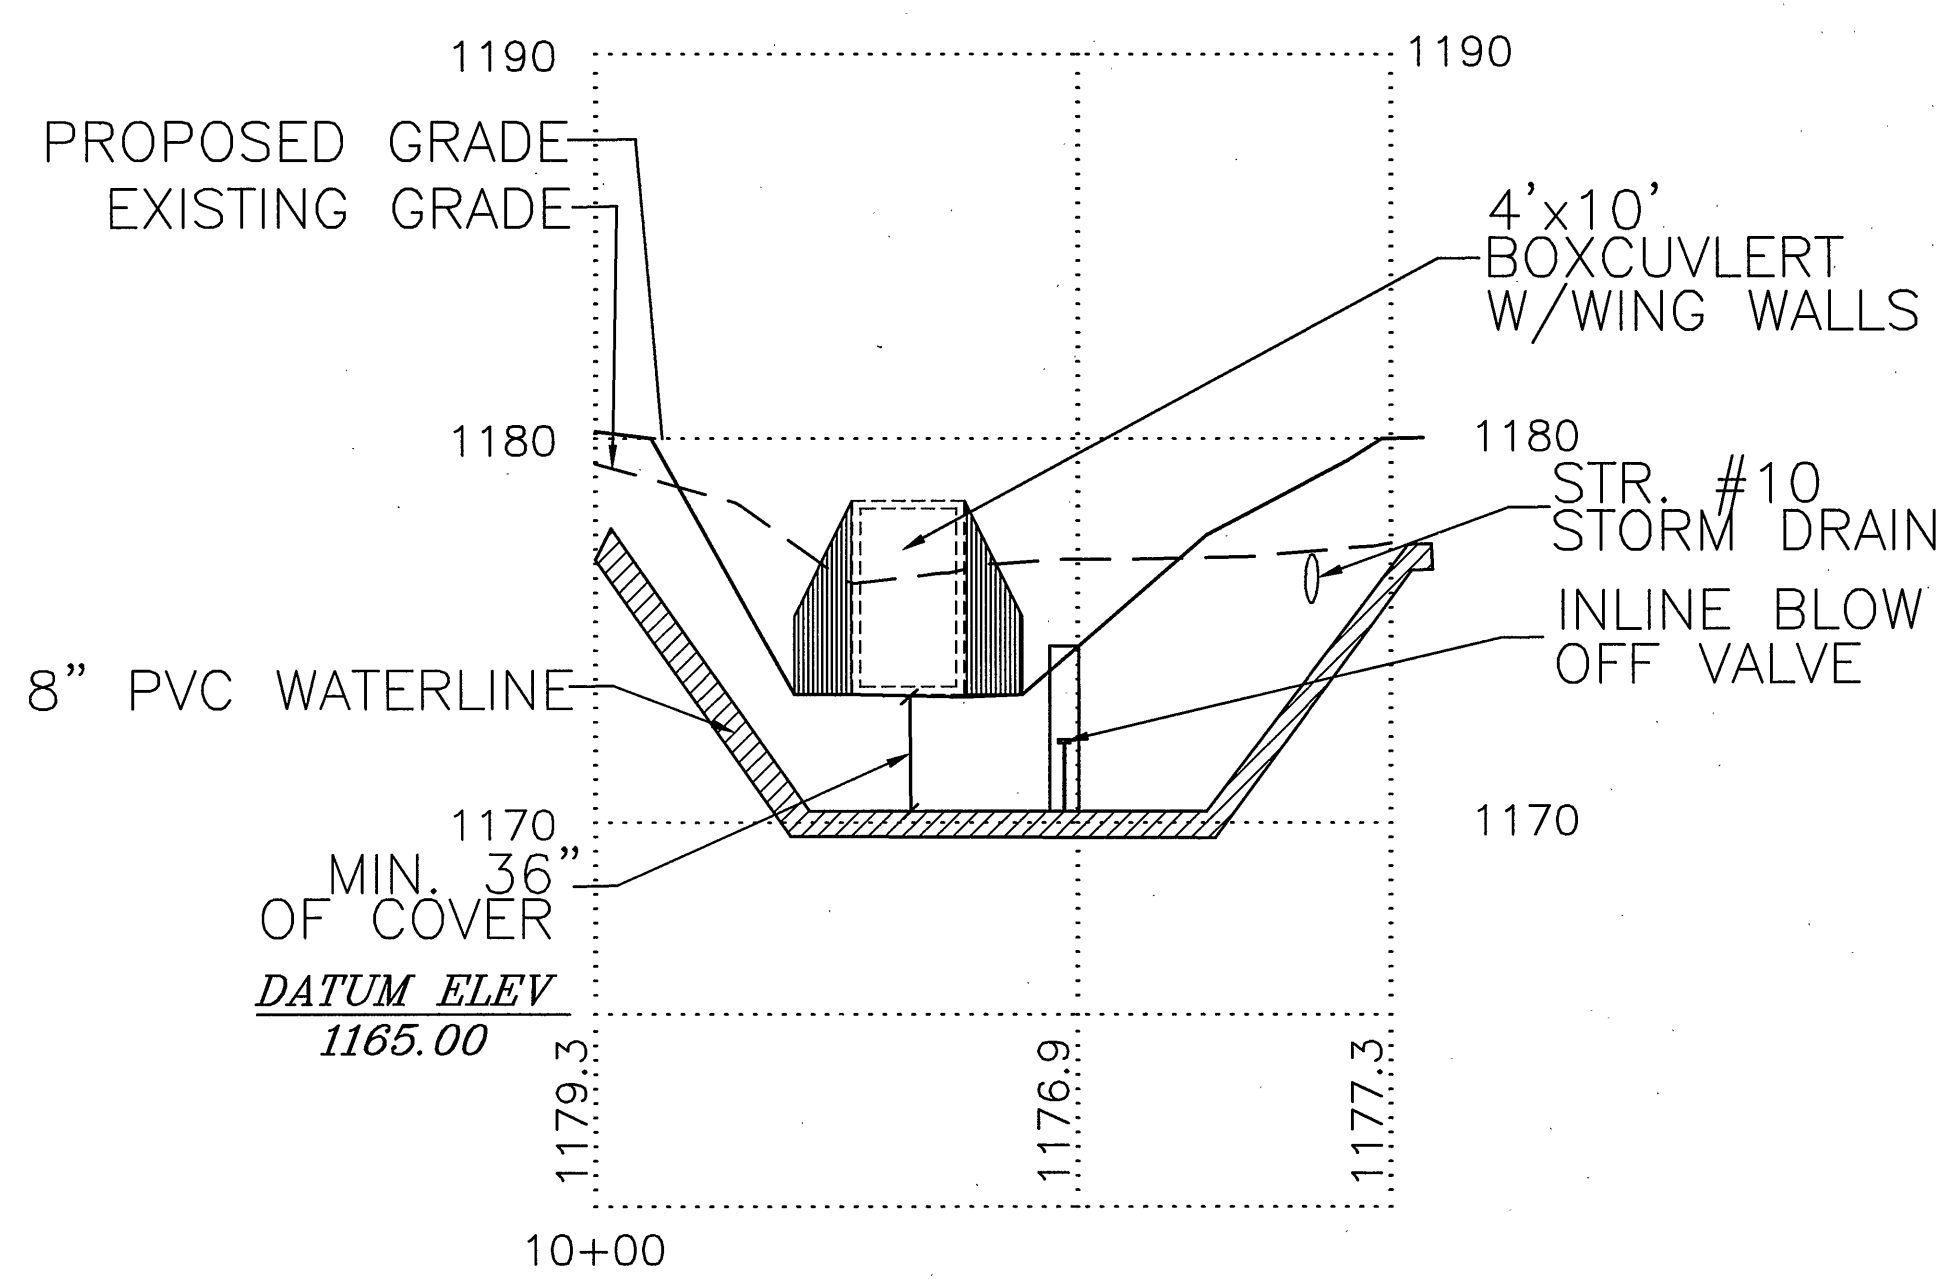


WATERLINE (DITCH CROSSING)

SCALE: HORIZONTAL: 1"=10'
VERTICAL: 1"=5'

SANITARY SEWER STRUCTURE SCHEDULE	
(A)	PROPOSED STRADDLE MANHOLE (S-02) TOP=1179.50 INV. IN=1170.76 INV. OUT=1170.66
(B)	PROPOSED MANHOLE TOP=1180.18 INV. OUT=1175.53
(D)	PROPOSED STRADDLE MANHOLE (S-02) W/BOLT DOWN COVER TOP=1178.34 INV. IN=1171.38 INV. OUT=1171.28

STORM SEWER STRUCTURE SCHEDULE		

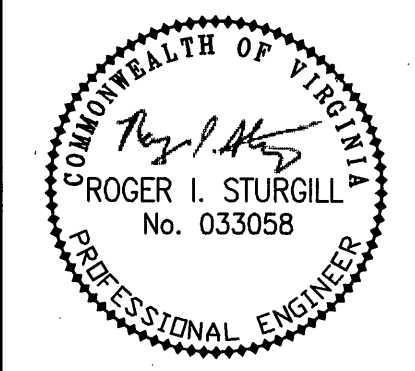

BALZER
AND ASSOCIATES, INC.
PLANNERS • ARCHITECTS
ENGINEERS • SURVEYORS

1208 Corporate Circle
Roanoke, Virginia 24018
Phone: 540/772-9580
FAX: 540/772-8050

501 Branchway Road
Richmond, Virginia 23238
Phone: 804/794-0571
FAX: 804/794-2535

880 Technology Park Drive
Suite 200
Glen Allen, Virginia 23059
Phone: 804/553-0132
FAX: 804/553-0133

448 Peppers Ferry Road, NW
Christiansburg, Virginia 24073
Phone: 540/381-4290
FAX: 540/381-4291

1661 Commerce Road
Suite 401
Verona, Virginia 24482
Phone: 540/248-3220
FAX: 540/248-3221

CHANTILLY PLACE
ROAD PROFILE
CAVE SPRING
ROANOKE COUNTY, VIRGINIA

DRAWN BY: BTC
DESIGNED BY: SMH
CHECKED BY: RIS
DATE: 2/15/05

REVISIONS:
4-21-06
6-05-06
6-22-06

SCALE: AS SHOWN

SHEET NO.

C6

JOB NO.
R0500395.00