
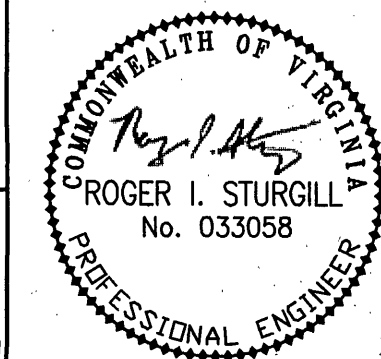


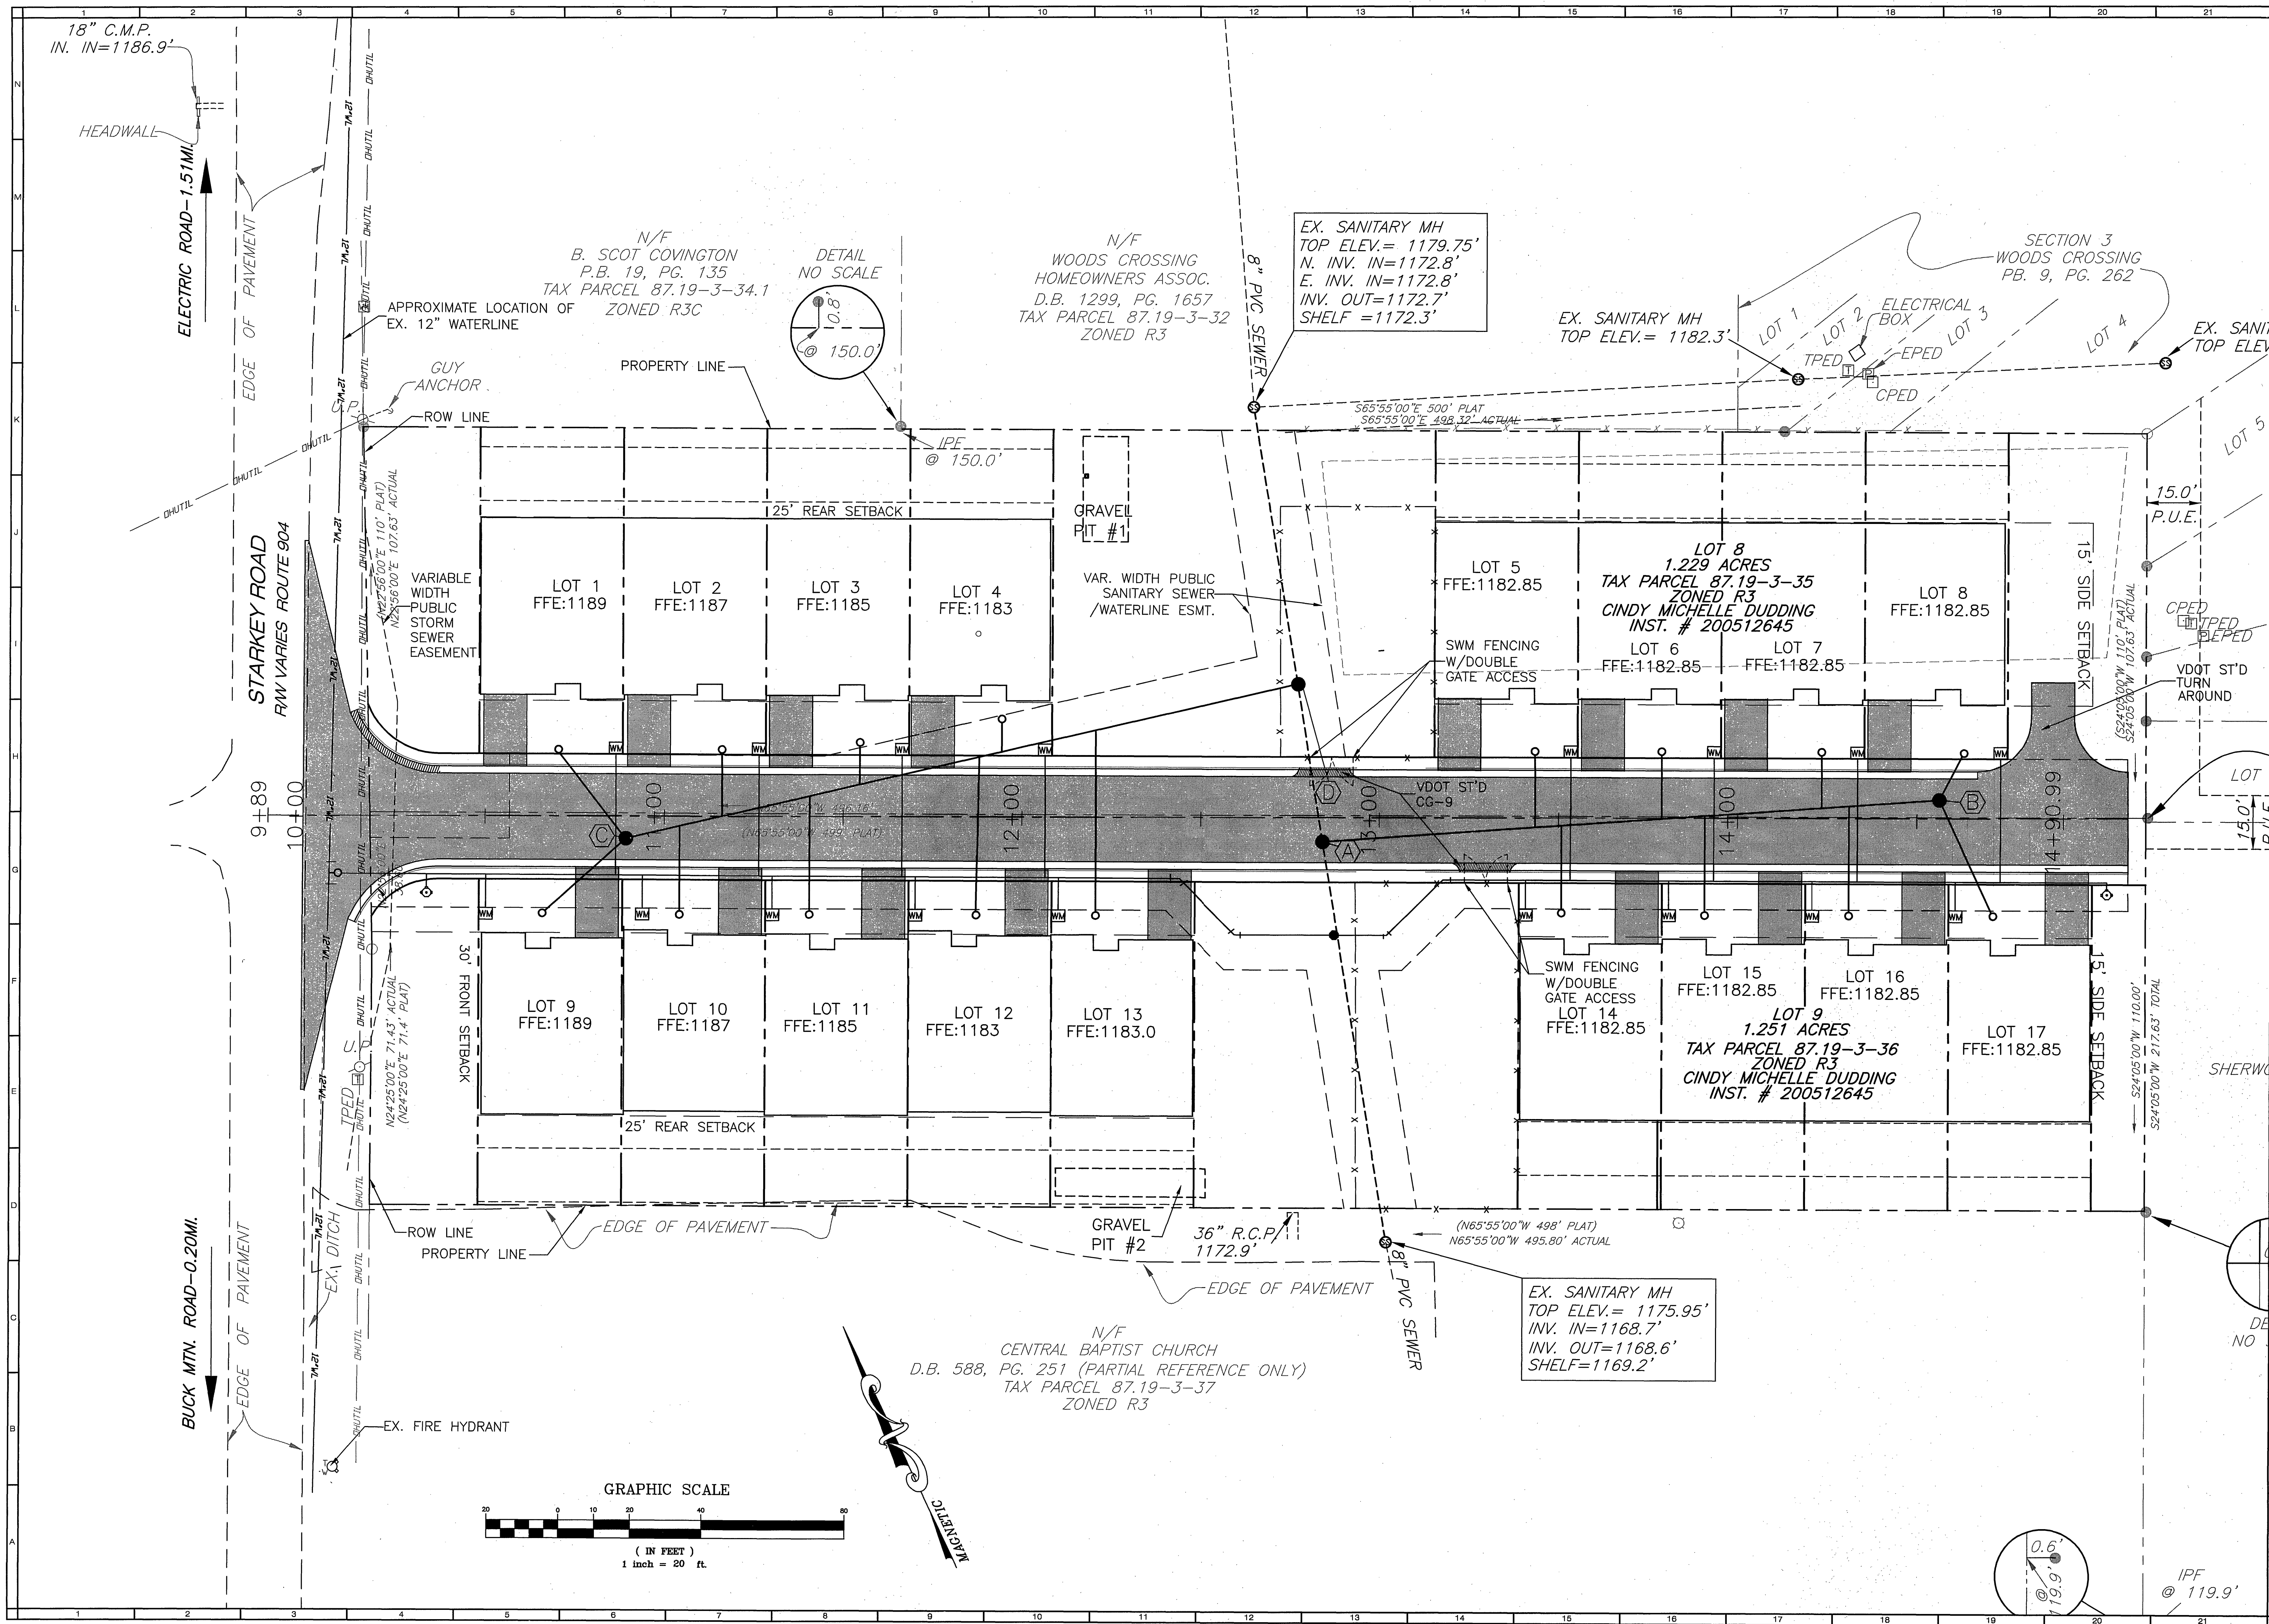

BALZER
AND ASSOCIATES, INC.
BY NED
REFLECTING TOMORROW
www.balzer.cc
PLANNERS • ARCHITECTS
ENGINEERS • SURVEYORS

1208 Corporate Circle
Roanoke, Virginia 24018
Phone: 540/772-0580
FAX: 540/772-8050

501 Branchway Road
Richmond, Virginia 23296
Phone: 804/794-2071
FAX: 804/794-2036

880 Technology Park Drive
Suite 200
Glen Allen, Virginia 23059
Phone: 804/663-0132
FAX: 804/663-0133

448 Peppers Ferry Road, NW
Christiansburg, Virginia 24073
Phone: 540/381-4290
FAX: 540/381-4291

1581 Commerce Road
Suite 401
Verona, Virginia 24482
Phone: 540/248-3220
FAX: 540/248-3221

CHANTILLY PLACE
WATER/SANITARY EASEMENT
CAVE SPRING
ROANOKE COUNTY, VIRGINIA

DRAWN BY: BTC
DESIGNED BY: SMH
CHECKED BY: RIS
DATE: 2/15/05
REVISIONS:
4-21-06
6-05-06
6-22-06

SCALE: 1"=20'
SHEET NO.
C11
JOB NO.
R0500395.00