


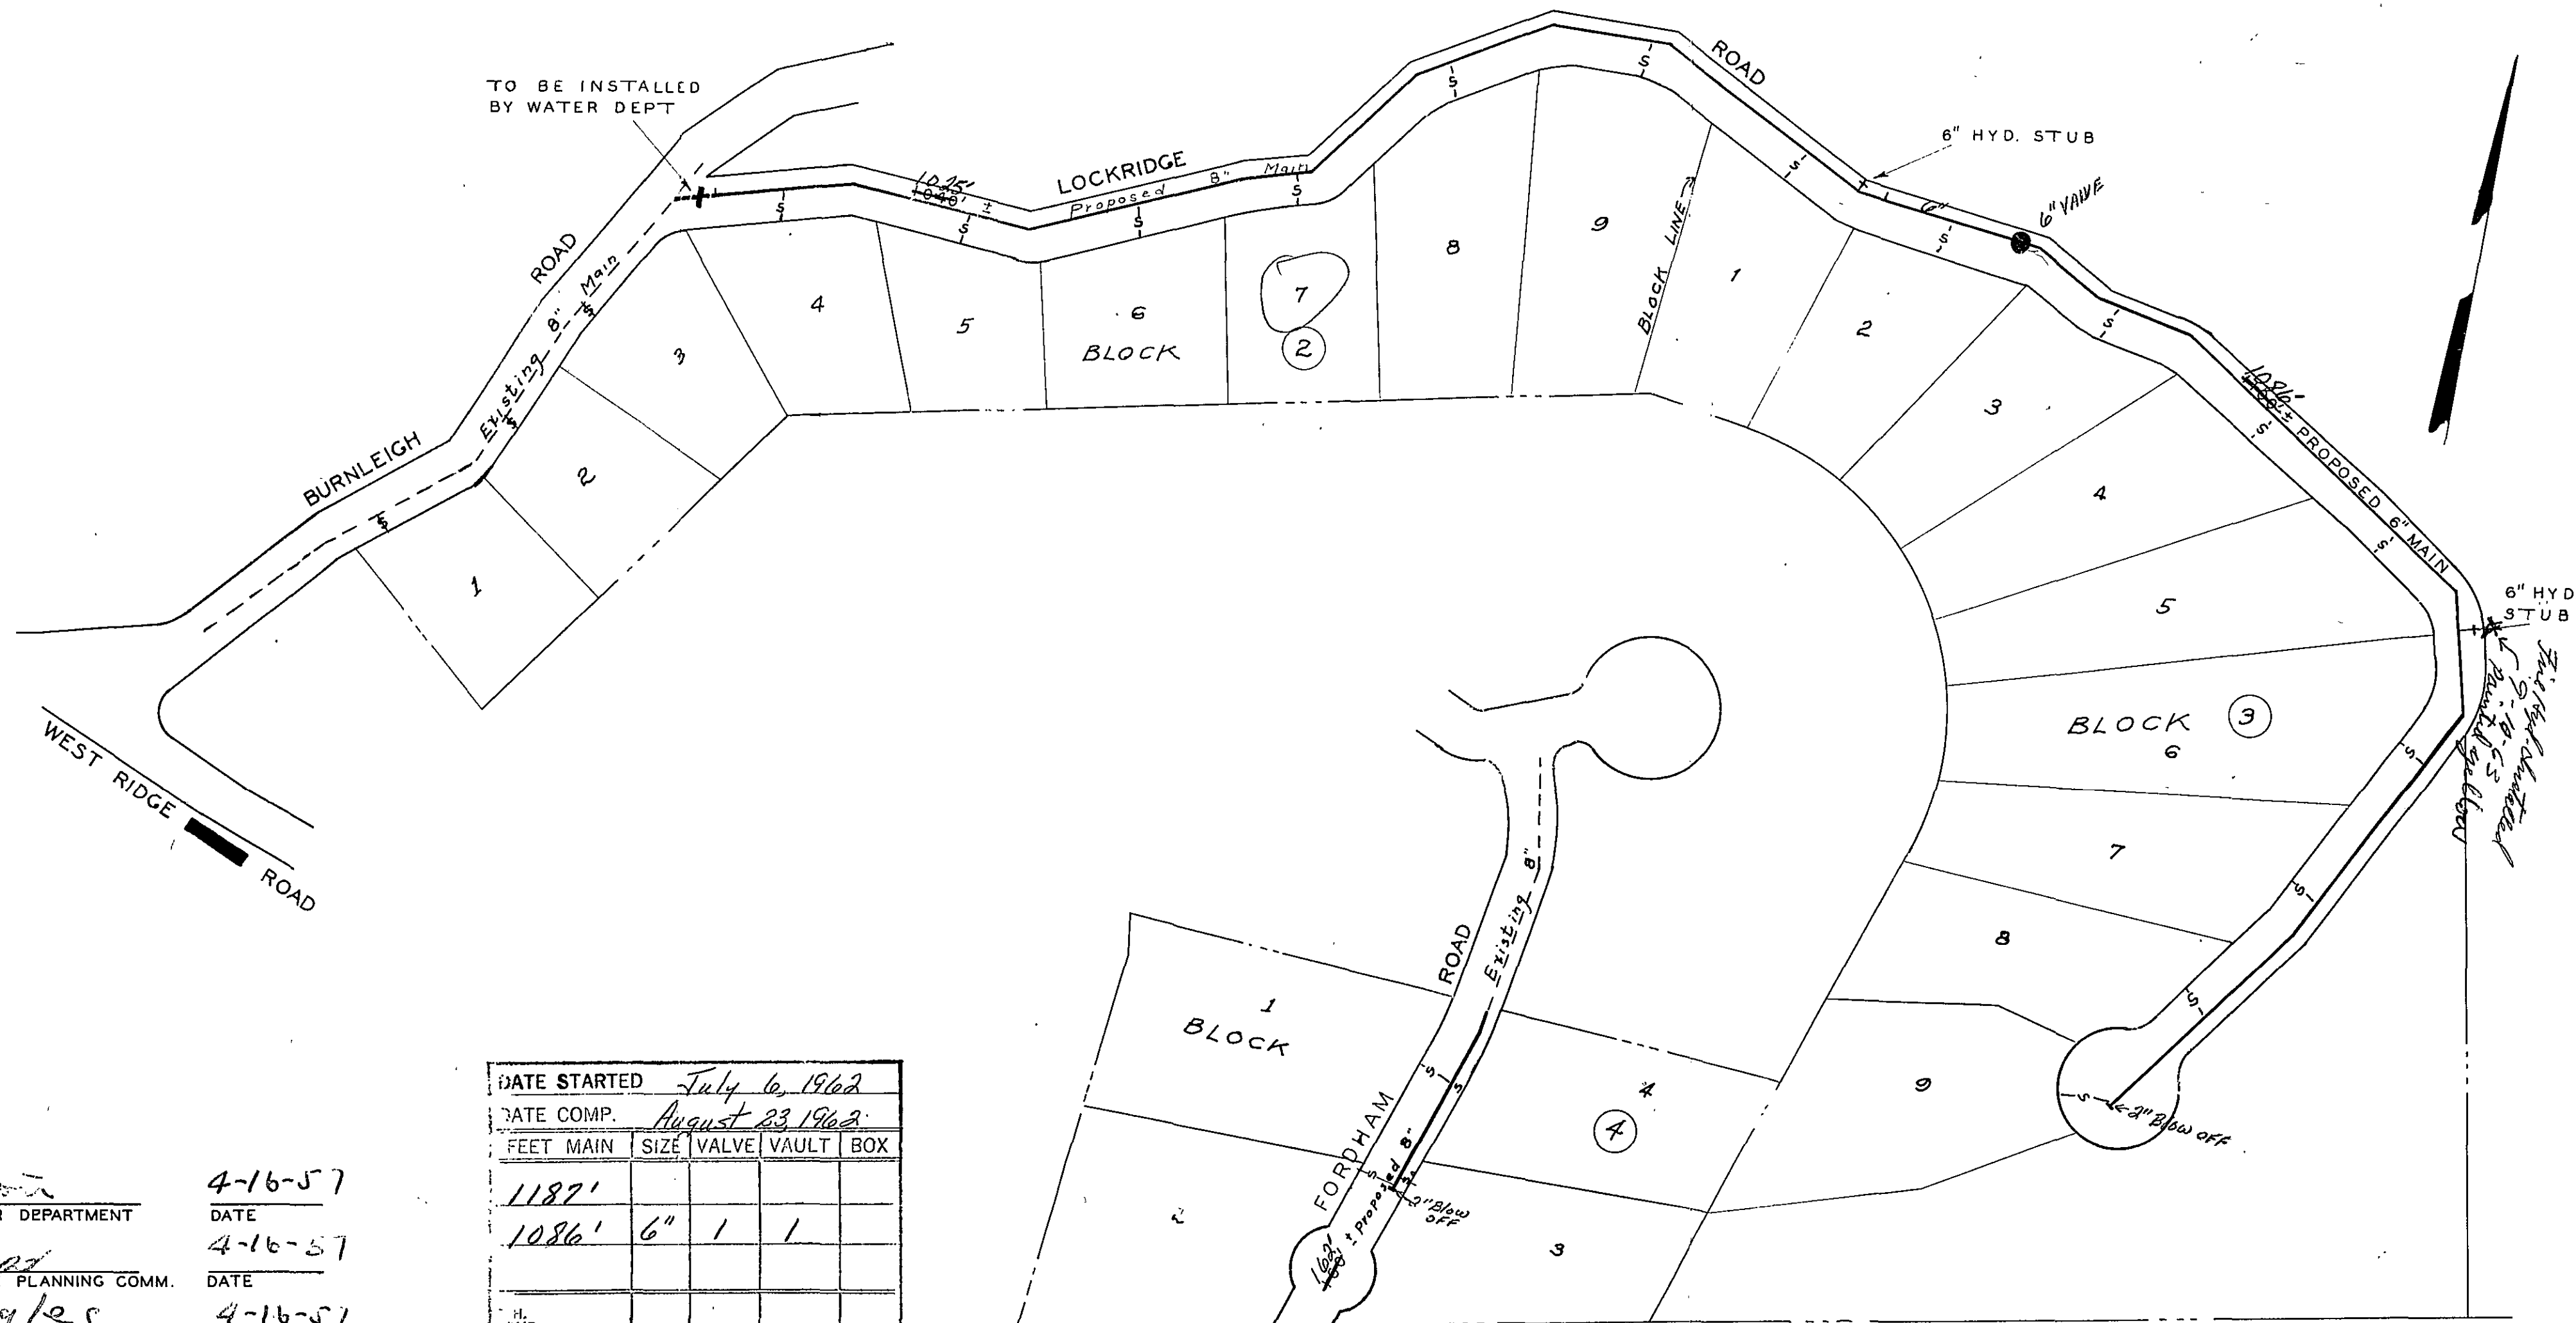

[Signature]
MGR. ROANOKE WATER DEPARTMENT

[Signature]
AGENT FOR ROANOKE PLANNING COMM.

[Signature]
H.C. Broyles
CITY ENGINEER OF ROANOKE

[Signature]
DIRECTOR OF PUBLIC WORKS

4-16-57

DATE

4-16-57

DATE

4-16-57

DATE

4-16-57

DATE

DATE STARTED	July 6, 1962				
DATE COMP.	August 23, 1962				
FEET MAIN	SIZE	VALVE	VAULT	BOX	
1187'					
1086'	6"	1	1		
H. STUB ONLY	2	6"	2	2	
SERV. INS. BY:	Gimbert & Gimbert				
MAINS INS. BY:	Gimbert & Gimbert				
NO. 3/4" SERV. INS.	22				
CITY OR CO.	City				
DEPT. INSP.	L. E. Ford				

DATE COMP.	
DATE INSP.	
DATE SERV.	
CITY OR CO.	
DEPT. INSP.	

WATER DEPARTMENT
CITY OF ROANOKE, VA.
CHAPEL FOREST SECT. NO. 2
BARTON & STOVER
SCALE - 1"=100'
DRAWN BY E.L.A. APRIL 15, 1957
REVISED MAR. 27, 1962