



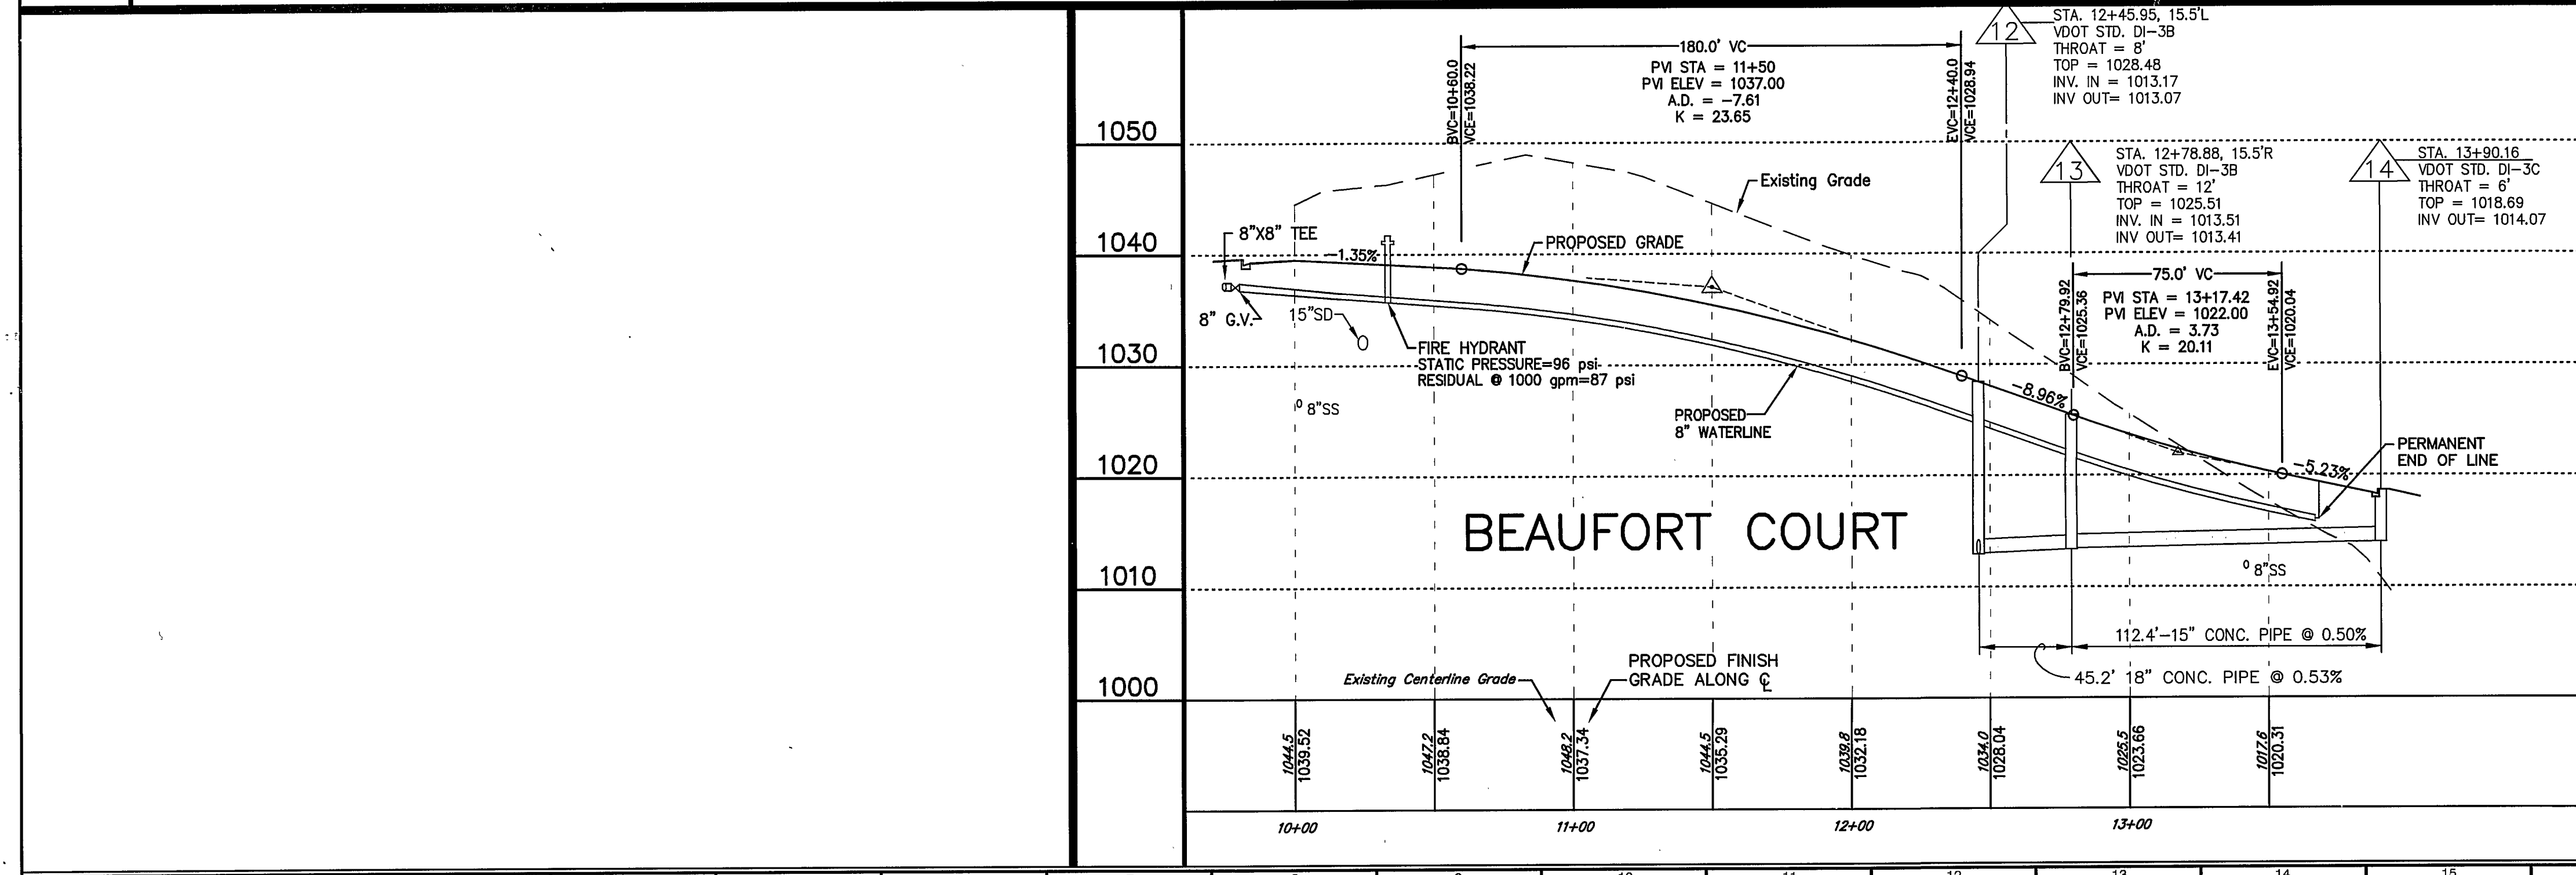

NOTE:
ALL NEW 8" WATERMAIN PIPING AND APPLICABLE APPURTENANCES SHALL BE INSTALLED USING CLASS 350 DUCTILE IRON IN ACCORDANCE WITH THE WESTERN VIRGINIA WATER AUTHORITY WATER AND SEWER DESIGN AND CONSTRUCTION STANDARDS, LATEST EDITION.

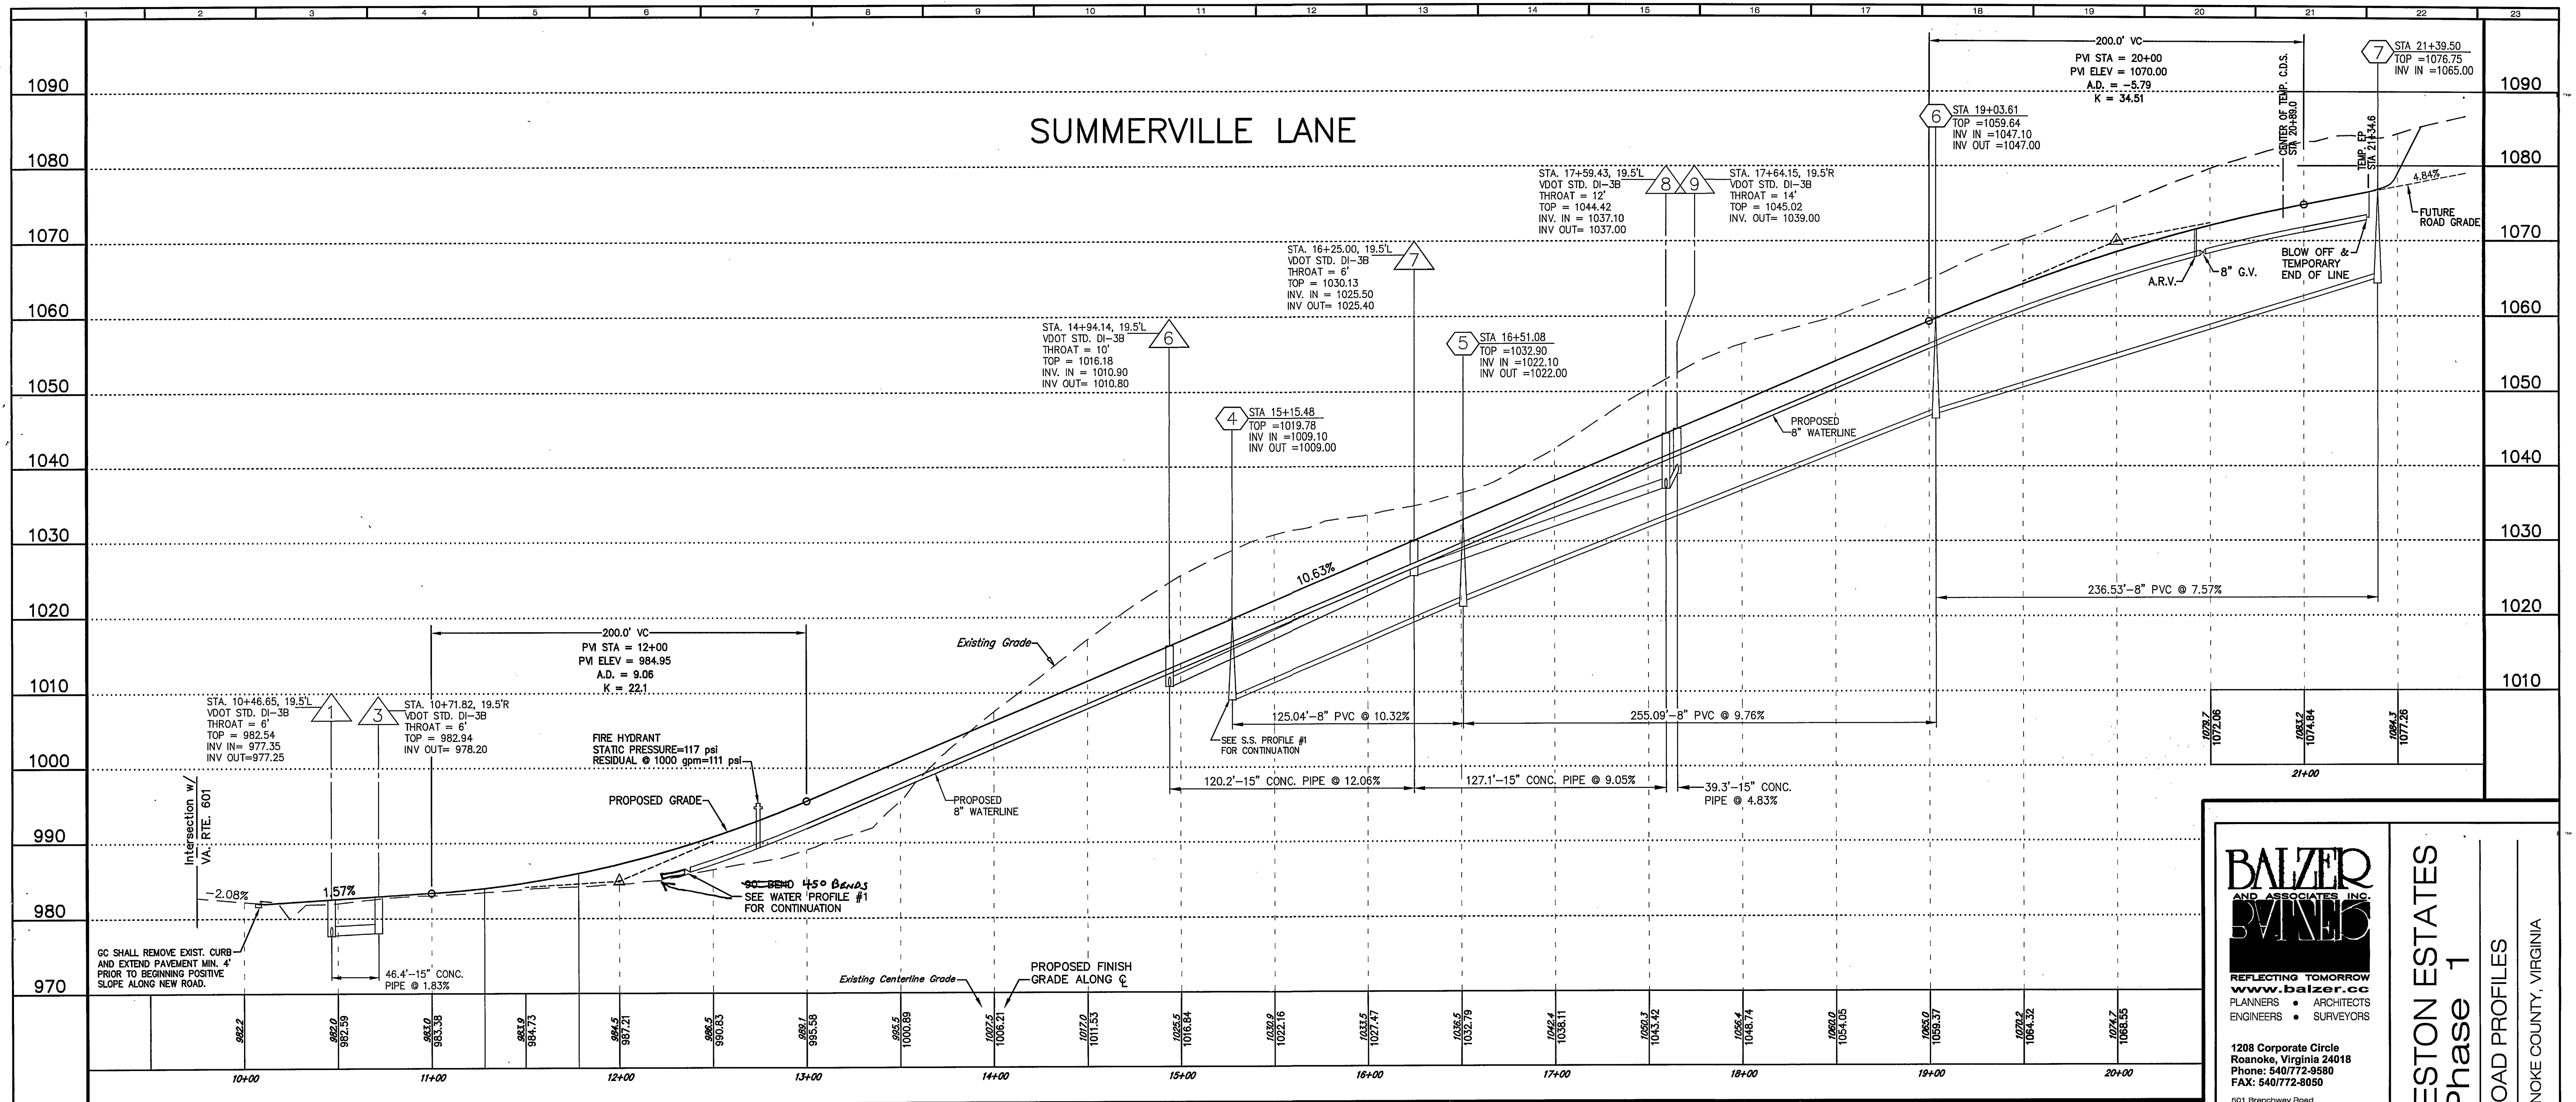

1208 Corporate Circle
Roanoke, Virginia 24018
Phone: 540/772-9580
FAX: 540/772-8050

501 Branchway Road
Richmond, Virginia 23238
Phone: 804/794-0671
FAX: 804/794-2935

880 Technology Park Drive
Suite 200
Glen Allen, Virginia 23059
Phone: 804/653-0132
FAX: 804/653-0133

448 Peppers Ferry Road
Christiansburg, Virginia 24073
Phone: 804/681-4280
FAX: 804/681-4291

1557 Commerce Road
Suite 201
Verona, Virginia 24482
Phone: 540/248-2290
FAX: 540/248-3221

CHARLESTON ESTATES
Phase 1
ROAD PROFILES
ROANOKE COUNTY, VIRGINIA

DRAWN BY: SMH
DESIGNED BY: SMH
CHECKED BY: FIS
DATE: 04/07/05


REVISIONS:

05/13/05
06/07/05
07/28/05
09/06/05
11/22/05
08/08/06
09/21/06
10/12/06
02/22/07

SCALE: 1"=40'

SHEET NO. **C-6**

JOB NO. R0400192.01

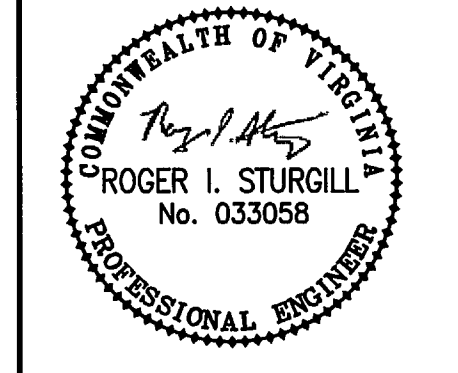

WWW.ID# 6TDFXZ