

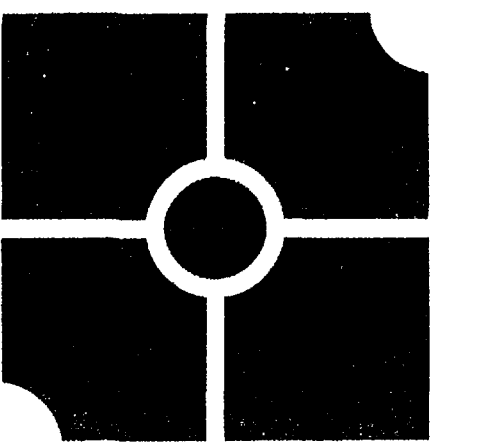
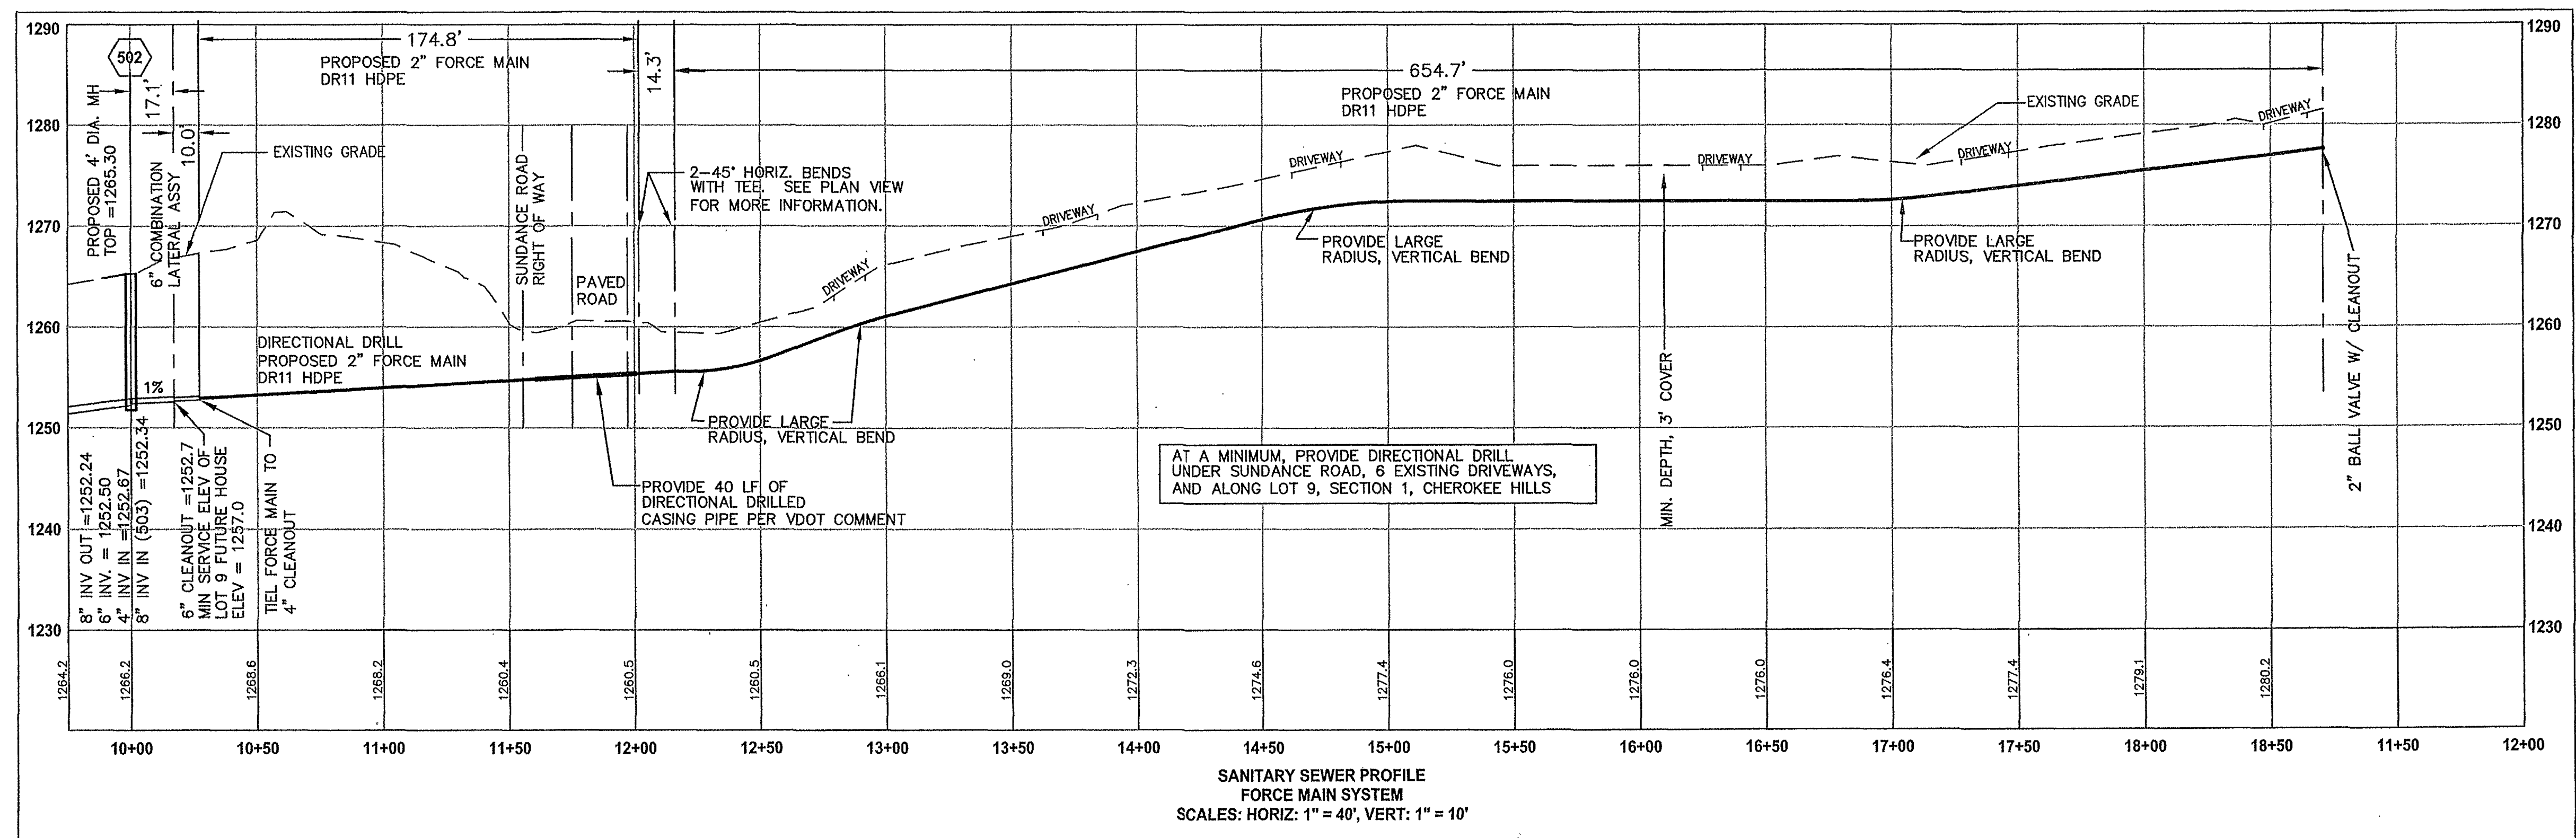


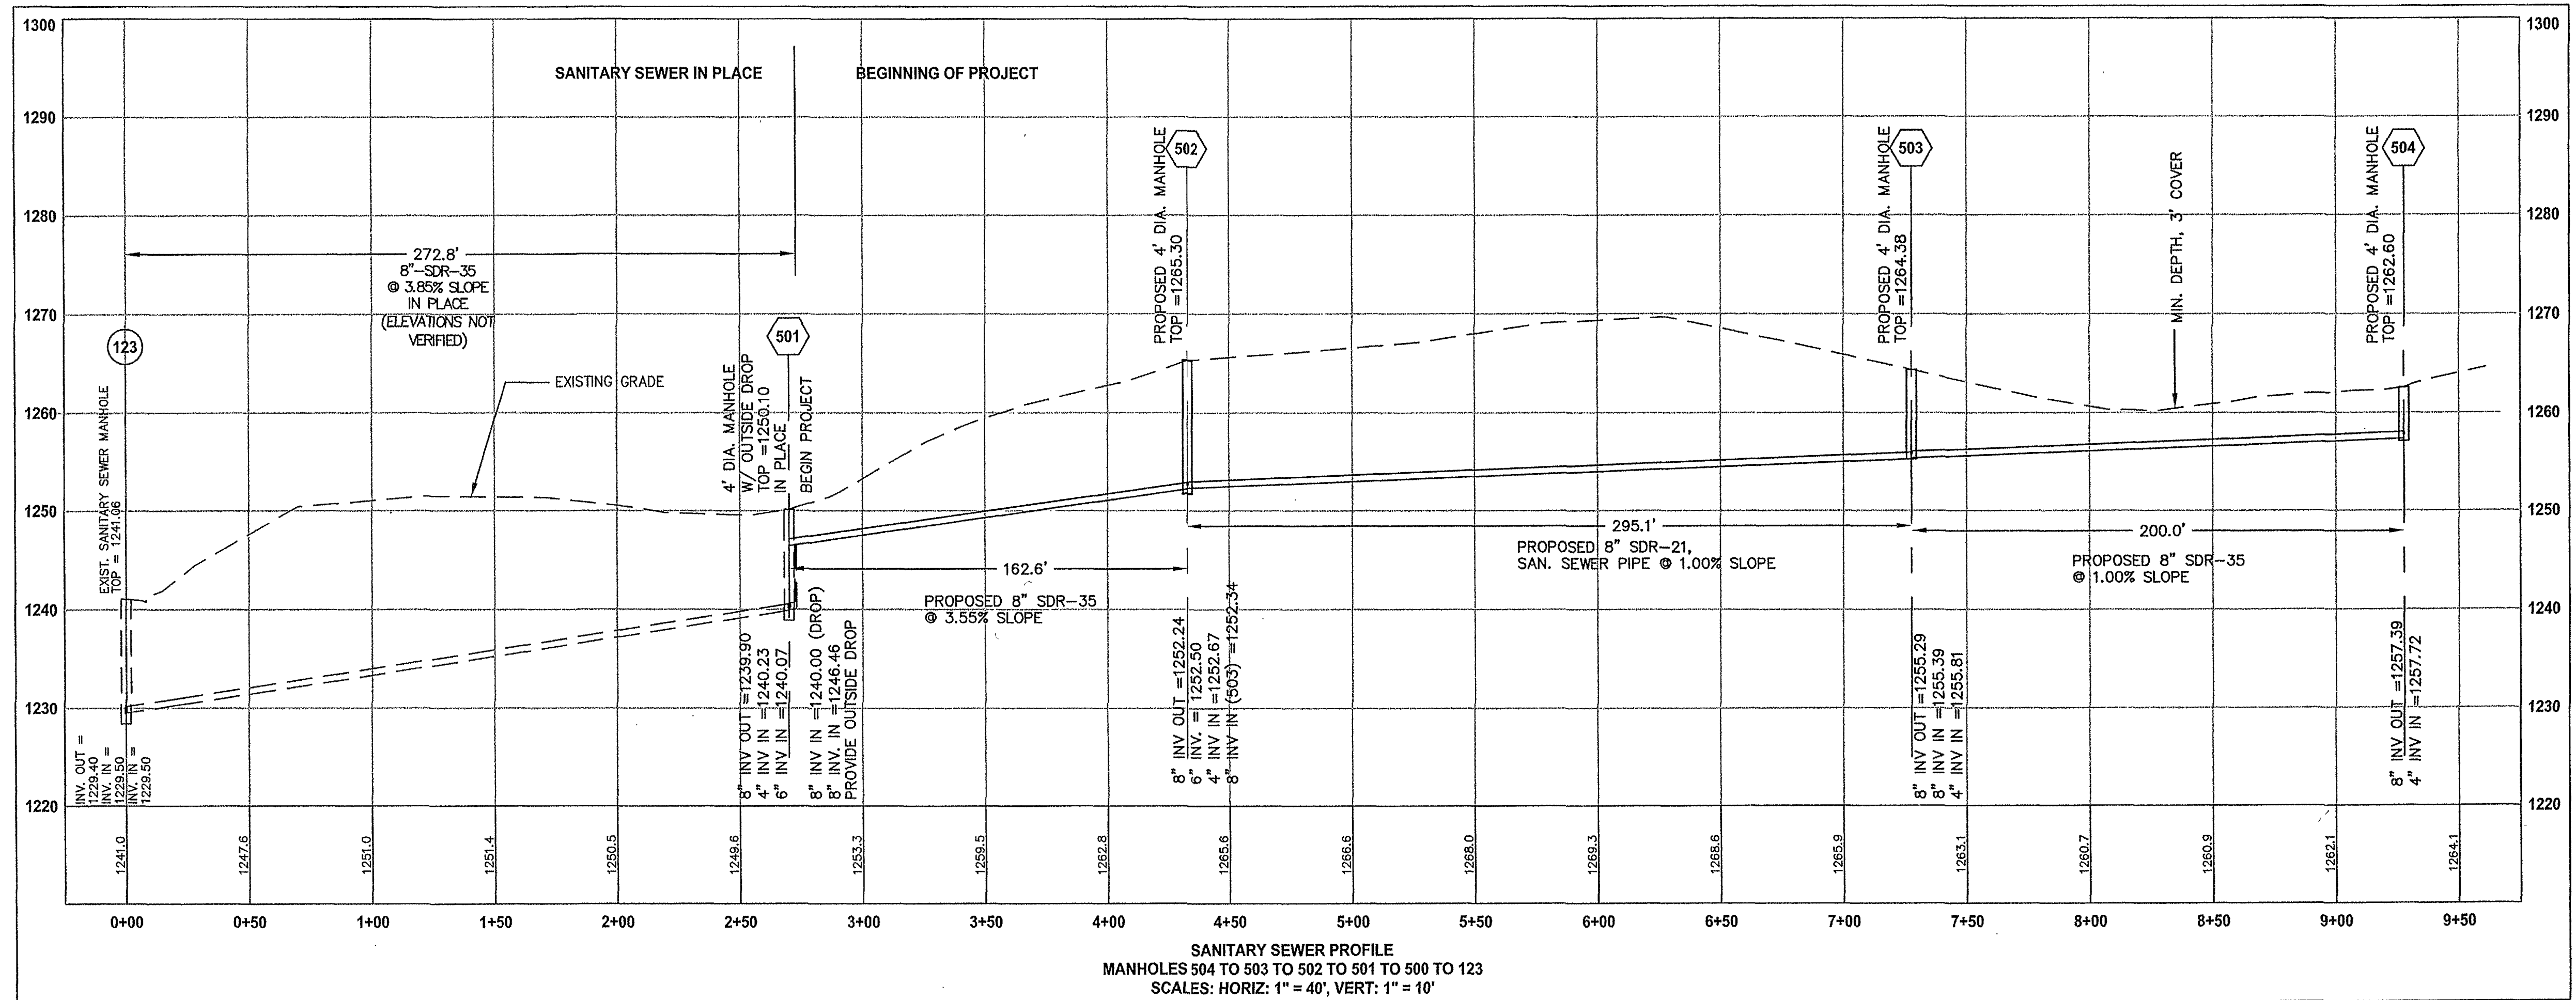

parker
DESIGN GROUP

816 Boulevard
Salem, Virginia 24153
Phone: 540-387-1153
Fax: 540-389-5767
www.parkergd.com

These documents are the property of Parker Design Group (PDG) and may not be reproduced or used without the express permission of PDG. Any reuse of these documents without authorization of PDG will be at the sole risk of the individual or entity utilizing said documents.

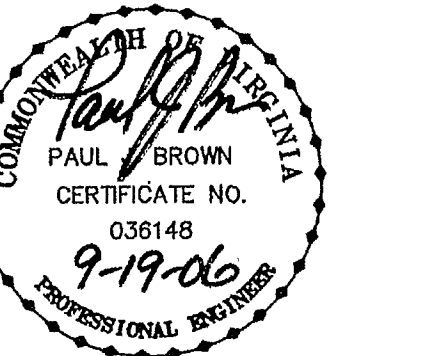

Sanitary Sewer Extension for
Western Virginia Water Authority
Serving Section 1 Cherokee Hills
Catawba Magisterial District
Roanoke County, Virginia

REVISIONS:

Revision	Per	Why	Date
1	PJB	ADD	9-19-06
2	SRB	REVISE	9-19-06

N.B. CH-1

DESIGNED BY: PJB

DRAWN BY: PJB

CHECKED BY: SRB

SCALE: 1" = 40'

DATE: 14 SEPTEMBER 2006

SHEET TITLE:

Sanitary Sewer Profiles

C02

02 OF 02

PROJECT NUMBER:

05-0705-06