


LEGEND

HWY MON = HIGHWAY MONUMENT
M.B.L. = MINIMUM BUILDING LINE
D.E. = DRAINAGE EASEMENT
OHW = OVERHEAD WIRE
COR = CORNER
Ø = UTILITY POLE
CL = CL = CENTERLINE
S.S.E. = SANITARY SEWER EASEMENT
W.L.E. = WATERLINE EASEMENT
P.U.E. = PUBLIC UTILITY EASEMENT
BLDG. = BUILDING
W/ = WITH

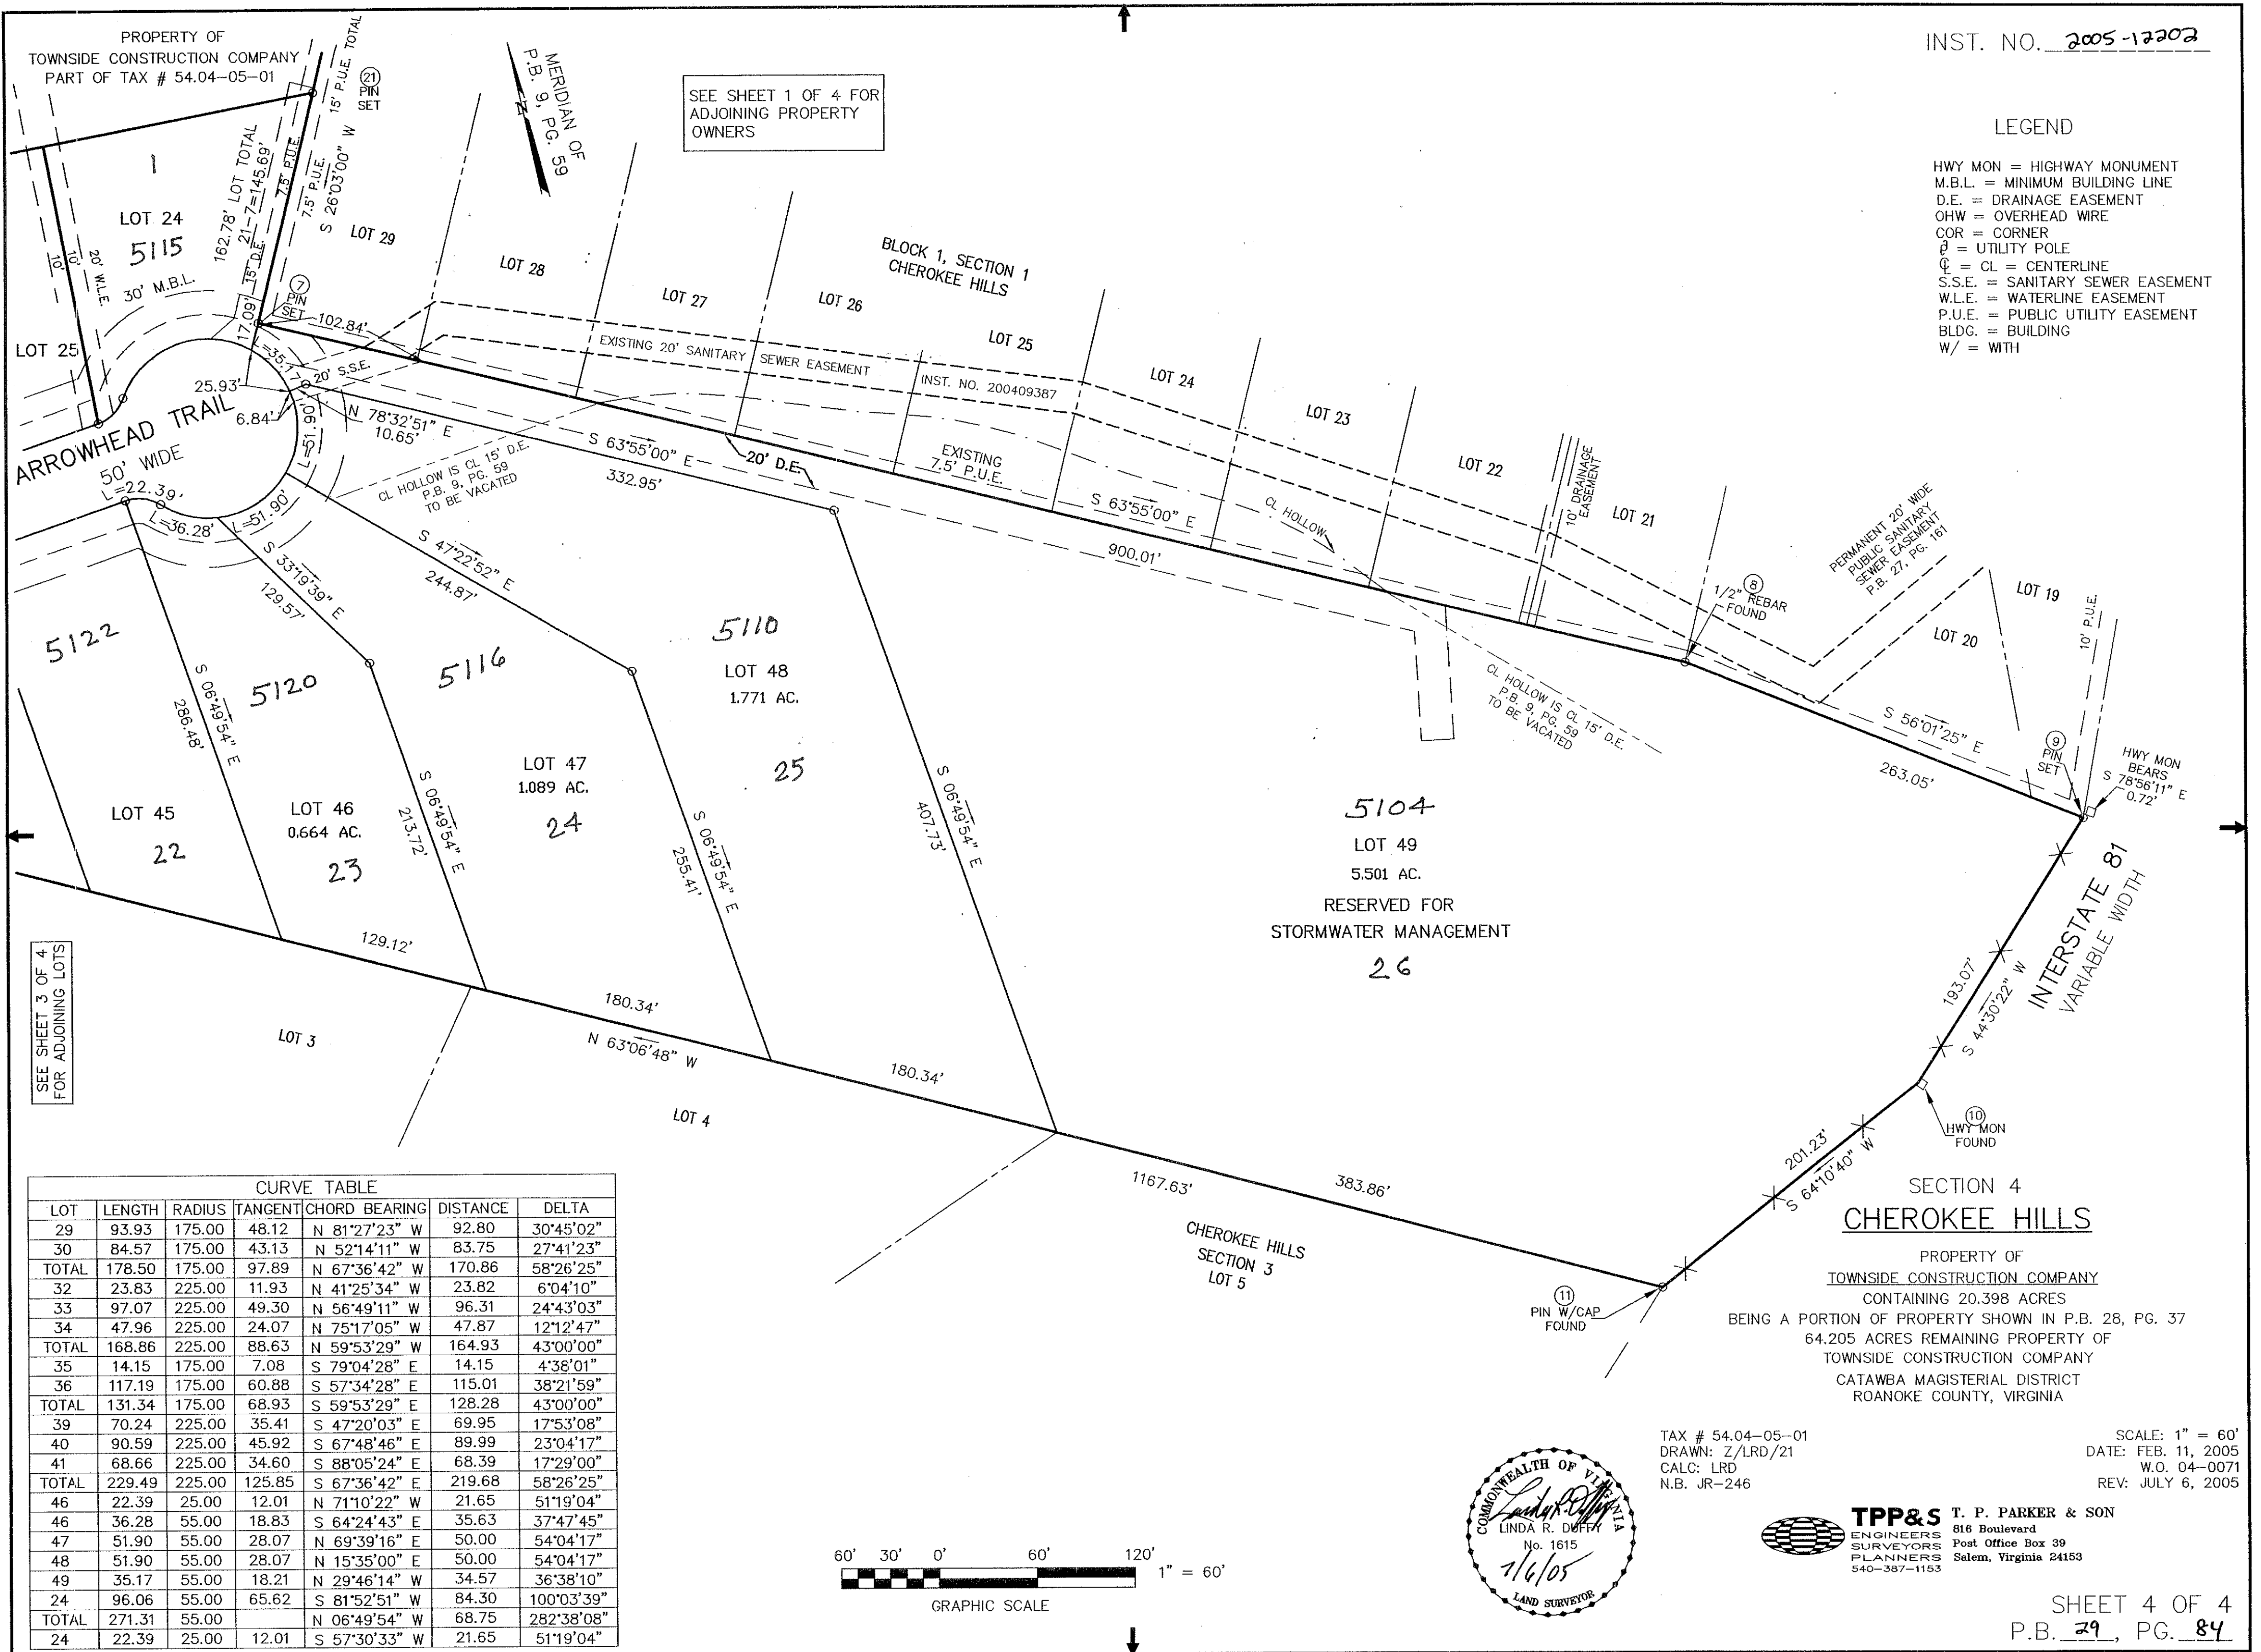

SEE SHEET 3 OF 4
FOR ADJOINING LOTS

CURVE TABLE						
LOT	LENGTH	RADIUS	TANGENT	CHORD BEARING	DISTANCE	DELTA
29	93.93	175.00	48.12	N 81°27'23" W	92.80	30°45'02"
30	84.57	175.00	43.13	N 52°14'11" W	83.75	27°41'23"
TOTAL	178.50	175.00	97.89	N 67°36'42" W	170.86	58°26'25"
32	23.83	225.00	11.93	N 41°25'34" W	23.82	6°04'10"
33	97.07	225.00	49.30	N 56°49'11" W	96.31	24°43'03"
34	47.96	225.00	24.07	N 75°17'05" W	47.87	12°12'47"
TOTAL	168.86	225.00	88.63	N 59°53'29" W	164.93	43°00'00"
35	14.15	175.00	7.08	S 79°04'28" E	14.15	4°38'01"
36	117.19	175.00	60.88	S 57°34'28" E	115.01	38°21'59"
TOTAL	131.34	175.00	68.93	S 59°53'29" E	128.28	43°00'00"
39	70.24	225.00	35.41	S 47°20'03" E	69.95	17°53'08"
40	90.59	225.00	45.92	S 67°48'46" E	89.99	23°04'17"
41	68.66	225.00	34.60	S 88°05'24" E	68.39	17°29'00"
TOTAL	229.49	225.00	125.85	S 67°36'42" E	219.68	58°26'25"
46	22.39	25.00	12.01	N 71°10'22" W	21.65	51°19'04"
46	36.28	55.00	18.83	S 64°24'43" E	35.63	37°47'45"
47	51.90	55.00	28.07	N 69°39'16" E	50.00	54°04'17"
48	51.90	55.00	28.07	N 15°35'00" E	50.00	54°04'17"
49	35.17	55.00	18.21	N 29°46'14" W	34.57	36°38'10"
24	96.06	55.00	65.62	S 81°52'51" W	84.30	100°03'39"
TOTAL	271.31	55.00		N 06°49'54" W	68.75	282°38'08"
24	22.39	25.00	12.01	S 57°30'33" W	21.65	51°19'04"

