

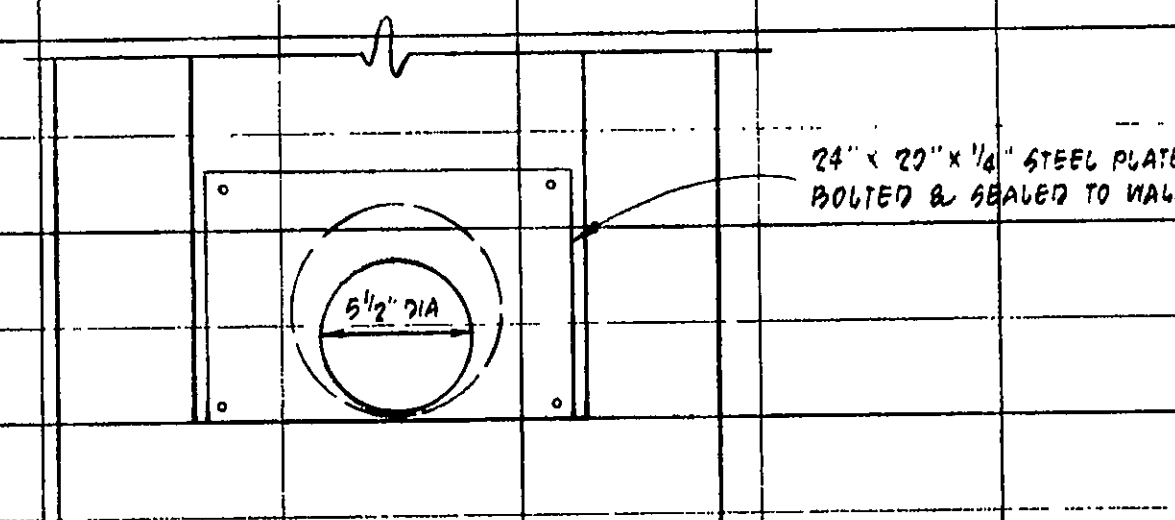


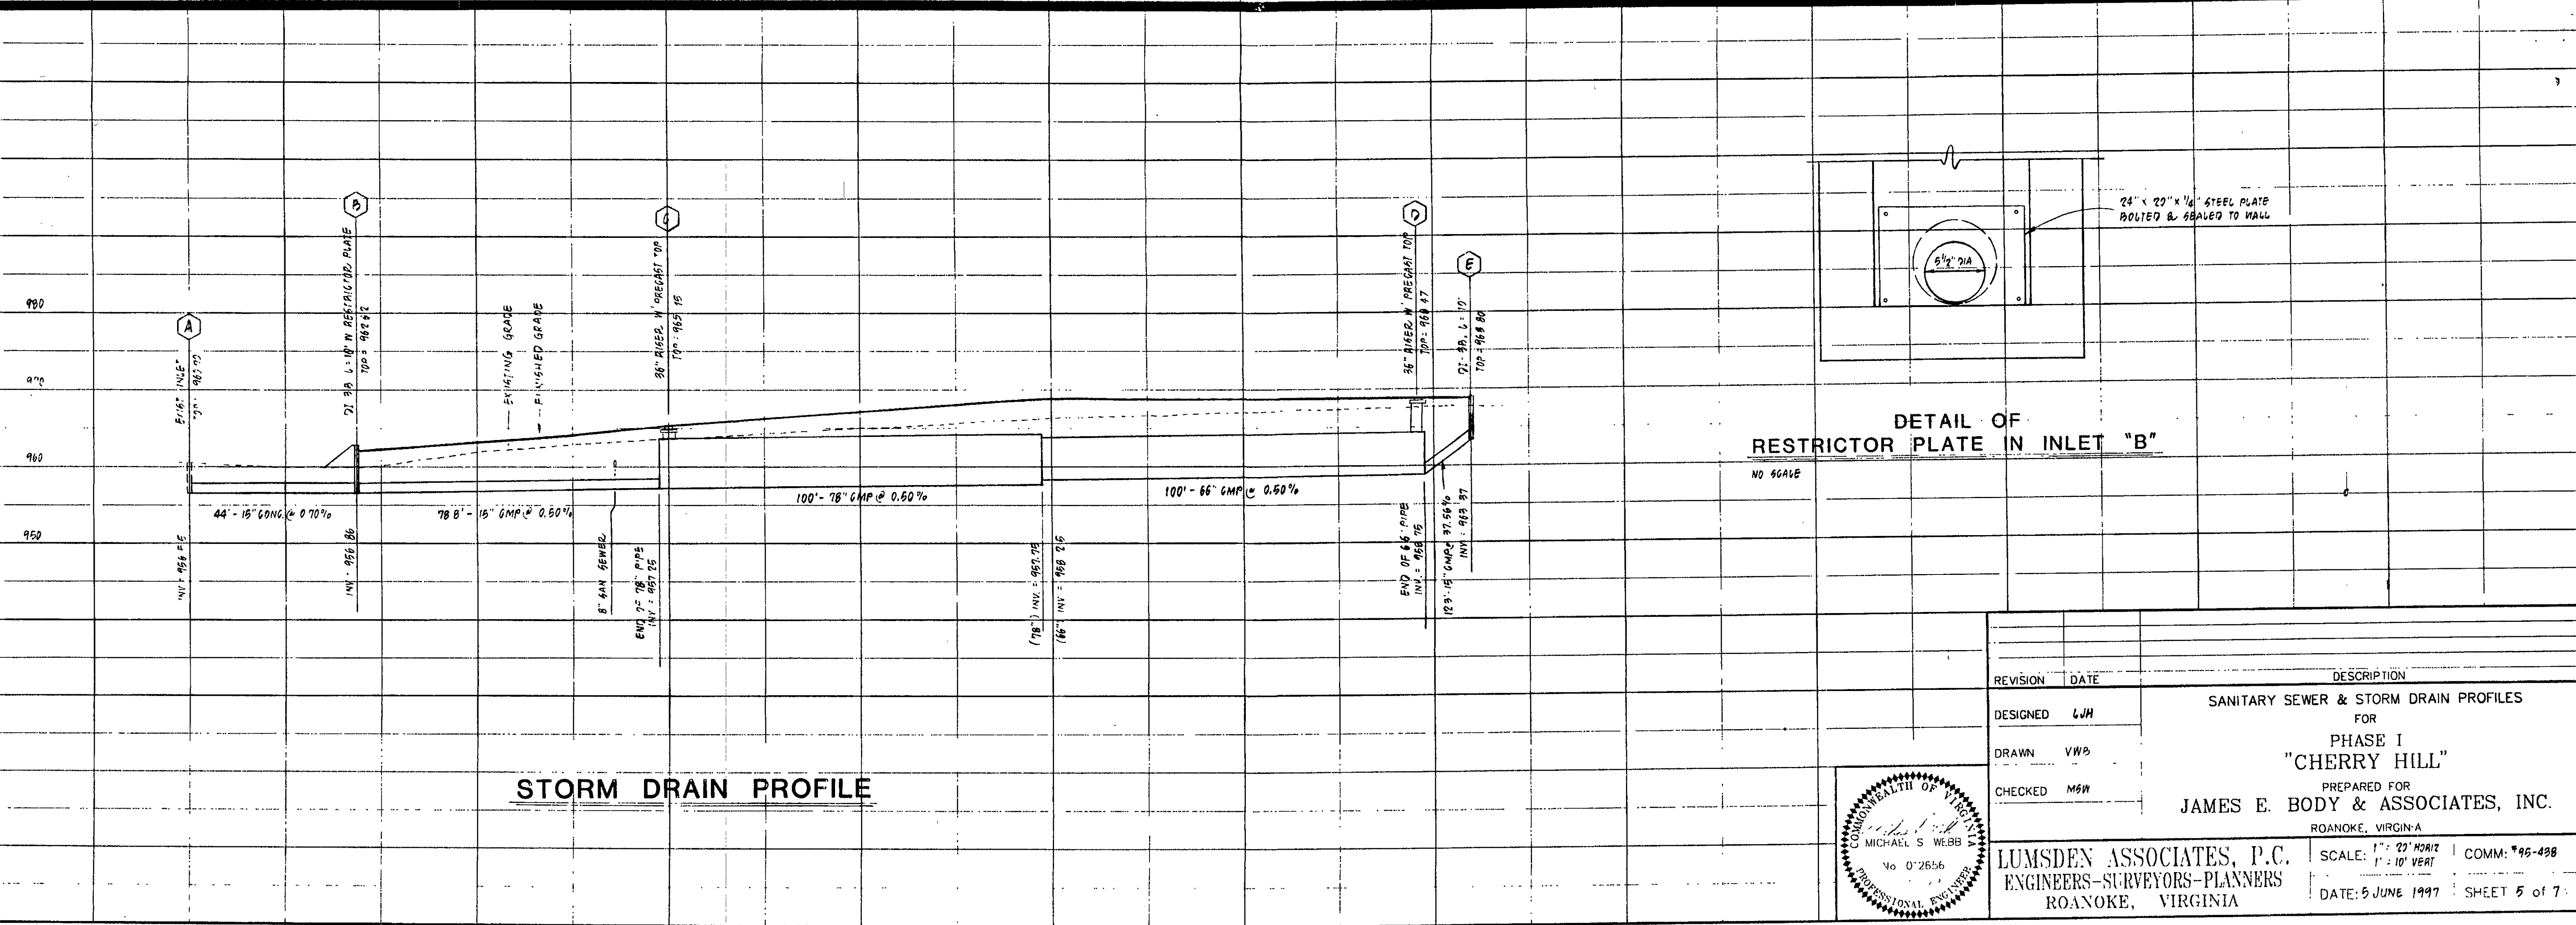

DETAIL OF
RESTRICTOR PLATE IN INLET "B"

REVISION	DATE	DESCRIPTION
DESIGNED	LWH	SANITARY SEWER & STORM DRAIN PROFILES FOR PHASE I "CHERRY HILL"
DRAWN	VWS	PREPARED FOR JAMES E. BODY & ASSOCIATES, INC. ROANOKE, VIRGINIA
CHECKED	MSH	SCALE: 1" = 20' HORIZ 1" = 10' VERT DATE: 5 JUNE 1997
LUMSDEN ASSOCIATES, P.C. ENGINEERS-SURVEYORS-PLANNERS ROANOKE, VIRGINIA		COMM: 95-498 SHEET 5 of 7

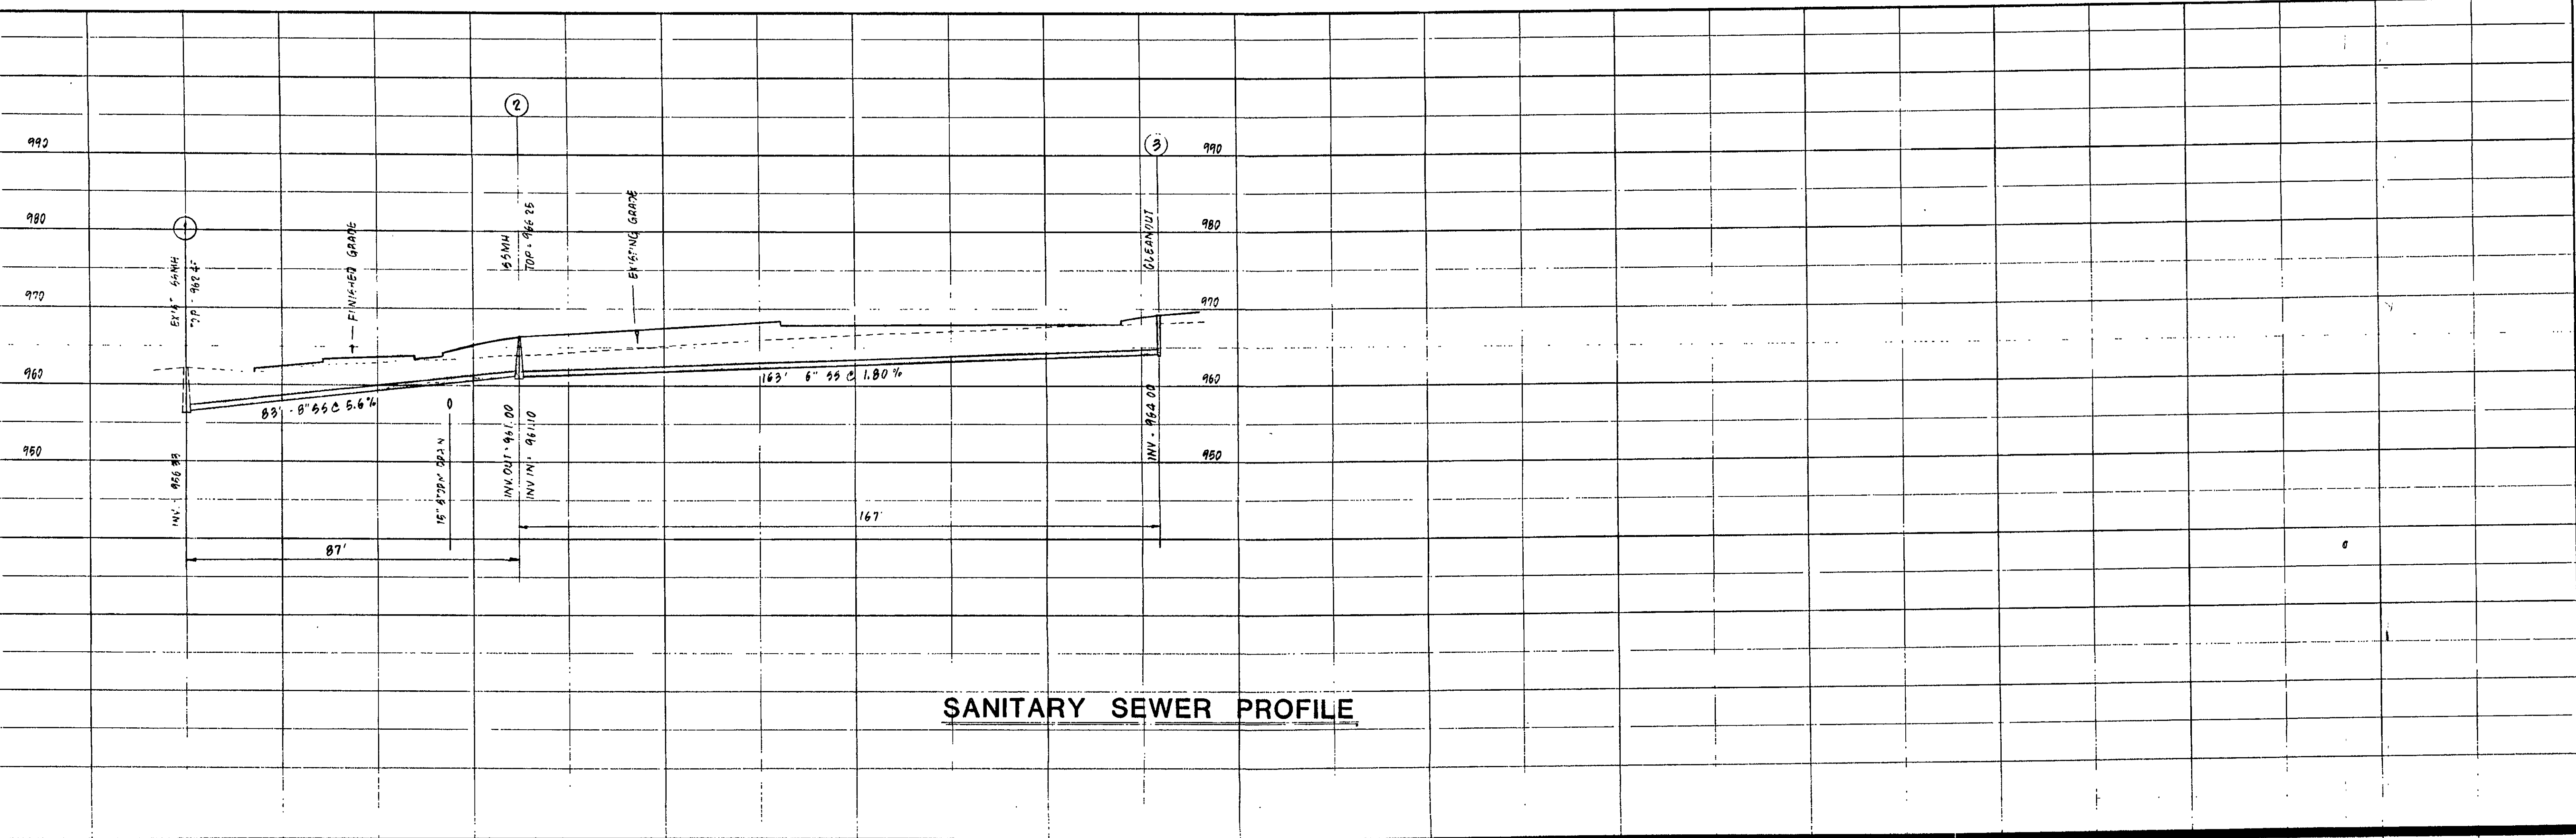