


MAP OF SECTION NO. 1
CHERRYHILL PARK
OWNED BY

ROANOKE COUNTY
VIRGINIA
Scale: 1" = 100' March 7, 1959
Certified Correct:
By: J. P. Parker
State Certified Engineer

CURVE DATA						
Curve	Tan	Rad.	ARC	Angle	Long	Chord
A	20.0	17.78	30.01	96-43	N27-34 1/2 E	26.57
B	20.0	154.52	39.78	14-45	S28-09 1/2 E	39.67
C	117.07	343.05	225.62	37-41	S16-41 1/2 E	221.77
C-7	47.80	"	95	15-52	S27-36 E	94.70
C-8	47.80	"	95	15-52	S11-44 E	94.70
C-9	17.83	"	35.62	5-57	S0-49 1/2 E	35.60
D	19.26	56.52	37.1	37-37	S16-39 1/2 E	36.44
E	100	293.15	192.74	37-41	S16-41 1/2 E	189.44
E-8	58.21	"	115	22-29	S24-17 1/2 E	114.25
E-9	39.10	"	77.74	15-12	S5-27 E	77.52
F	2.0	2.0	31.41	90-00	S47-09 W	28.28
G	2.0	40.11	37.10	53-00	S87-51 E	35.79
H-1	"	50	60.94	69-50	N49-23 E	57.24
H-2	"	"	52.34	59-59	S15-31 1/2 E	49.99
H-3	"	"	25.60	29-20	S60-11 E	25.32
H-13	"	"	57.78	66-73	S62-35 1/2 E	54.62
H-14	"	"	30.22	34-38	N12-10 W	29.77
J	20.69	56.85	39.69	40-00	S14-51 E	38.89
K	20.69	56.85	39.69	40-00	S54-51 E	38.89
L	35.8	107.0	69.10	37-00	S16-21 E	67.90
M	36.28	106.52	69.93	37-37	S16-39 1/2 E	68.68
M-17	20.21	"	39.93	21-29	S8-35 1/2 E	39.71
M-18	15.10	"	30	16-08	S27-24 E	29.89

BOUNDARY DATA						
Cor.	Bearing	Dist.	N	S	E	W
1-2	S33-42E	609.38		506.97	338.11	
2-3	S1-41W	171.08		171.01		5.02
3-4	S2-09W	491.0		490.66		18.42
4-5	S54-32W	173.86		160.88		141.60
5-6	S35-28E	34.26		2790	19.88	
6-7	S54-32W	122.91		71.32		100.10
7-8	N32-00W	1419.06	1203.89			752.27
8-1	N75-56E	679.57	165.17		659.19	
Totals			1369.06	1368.74	1017.18	1017.41

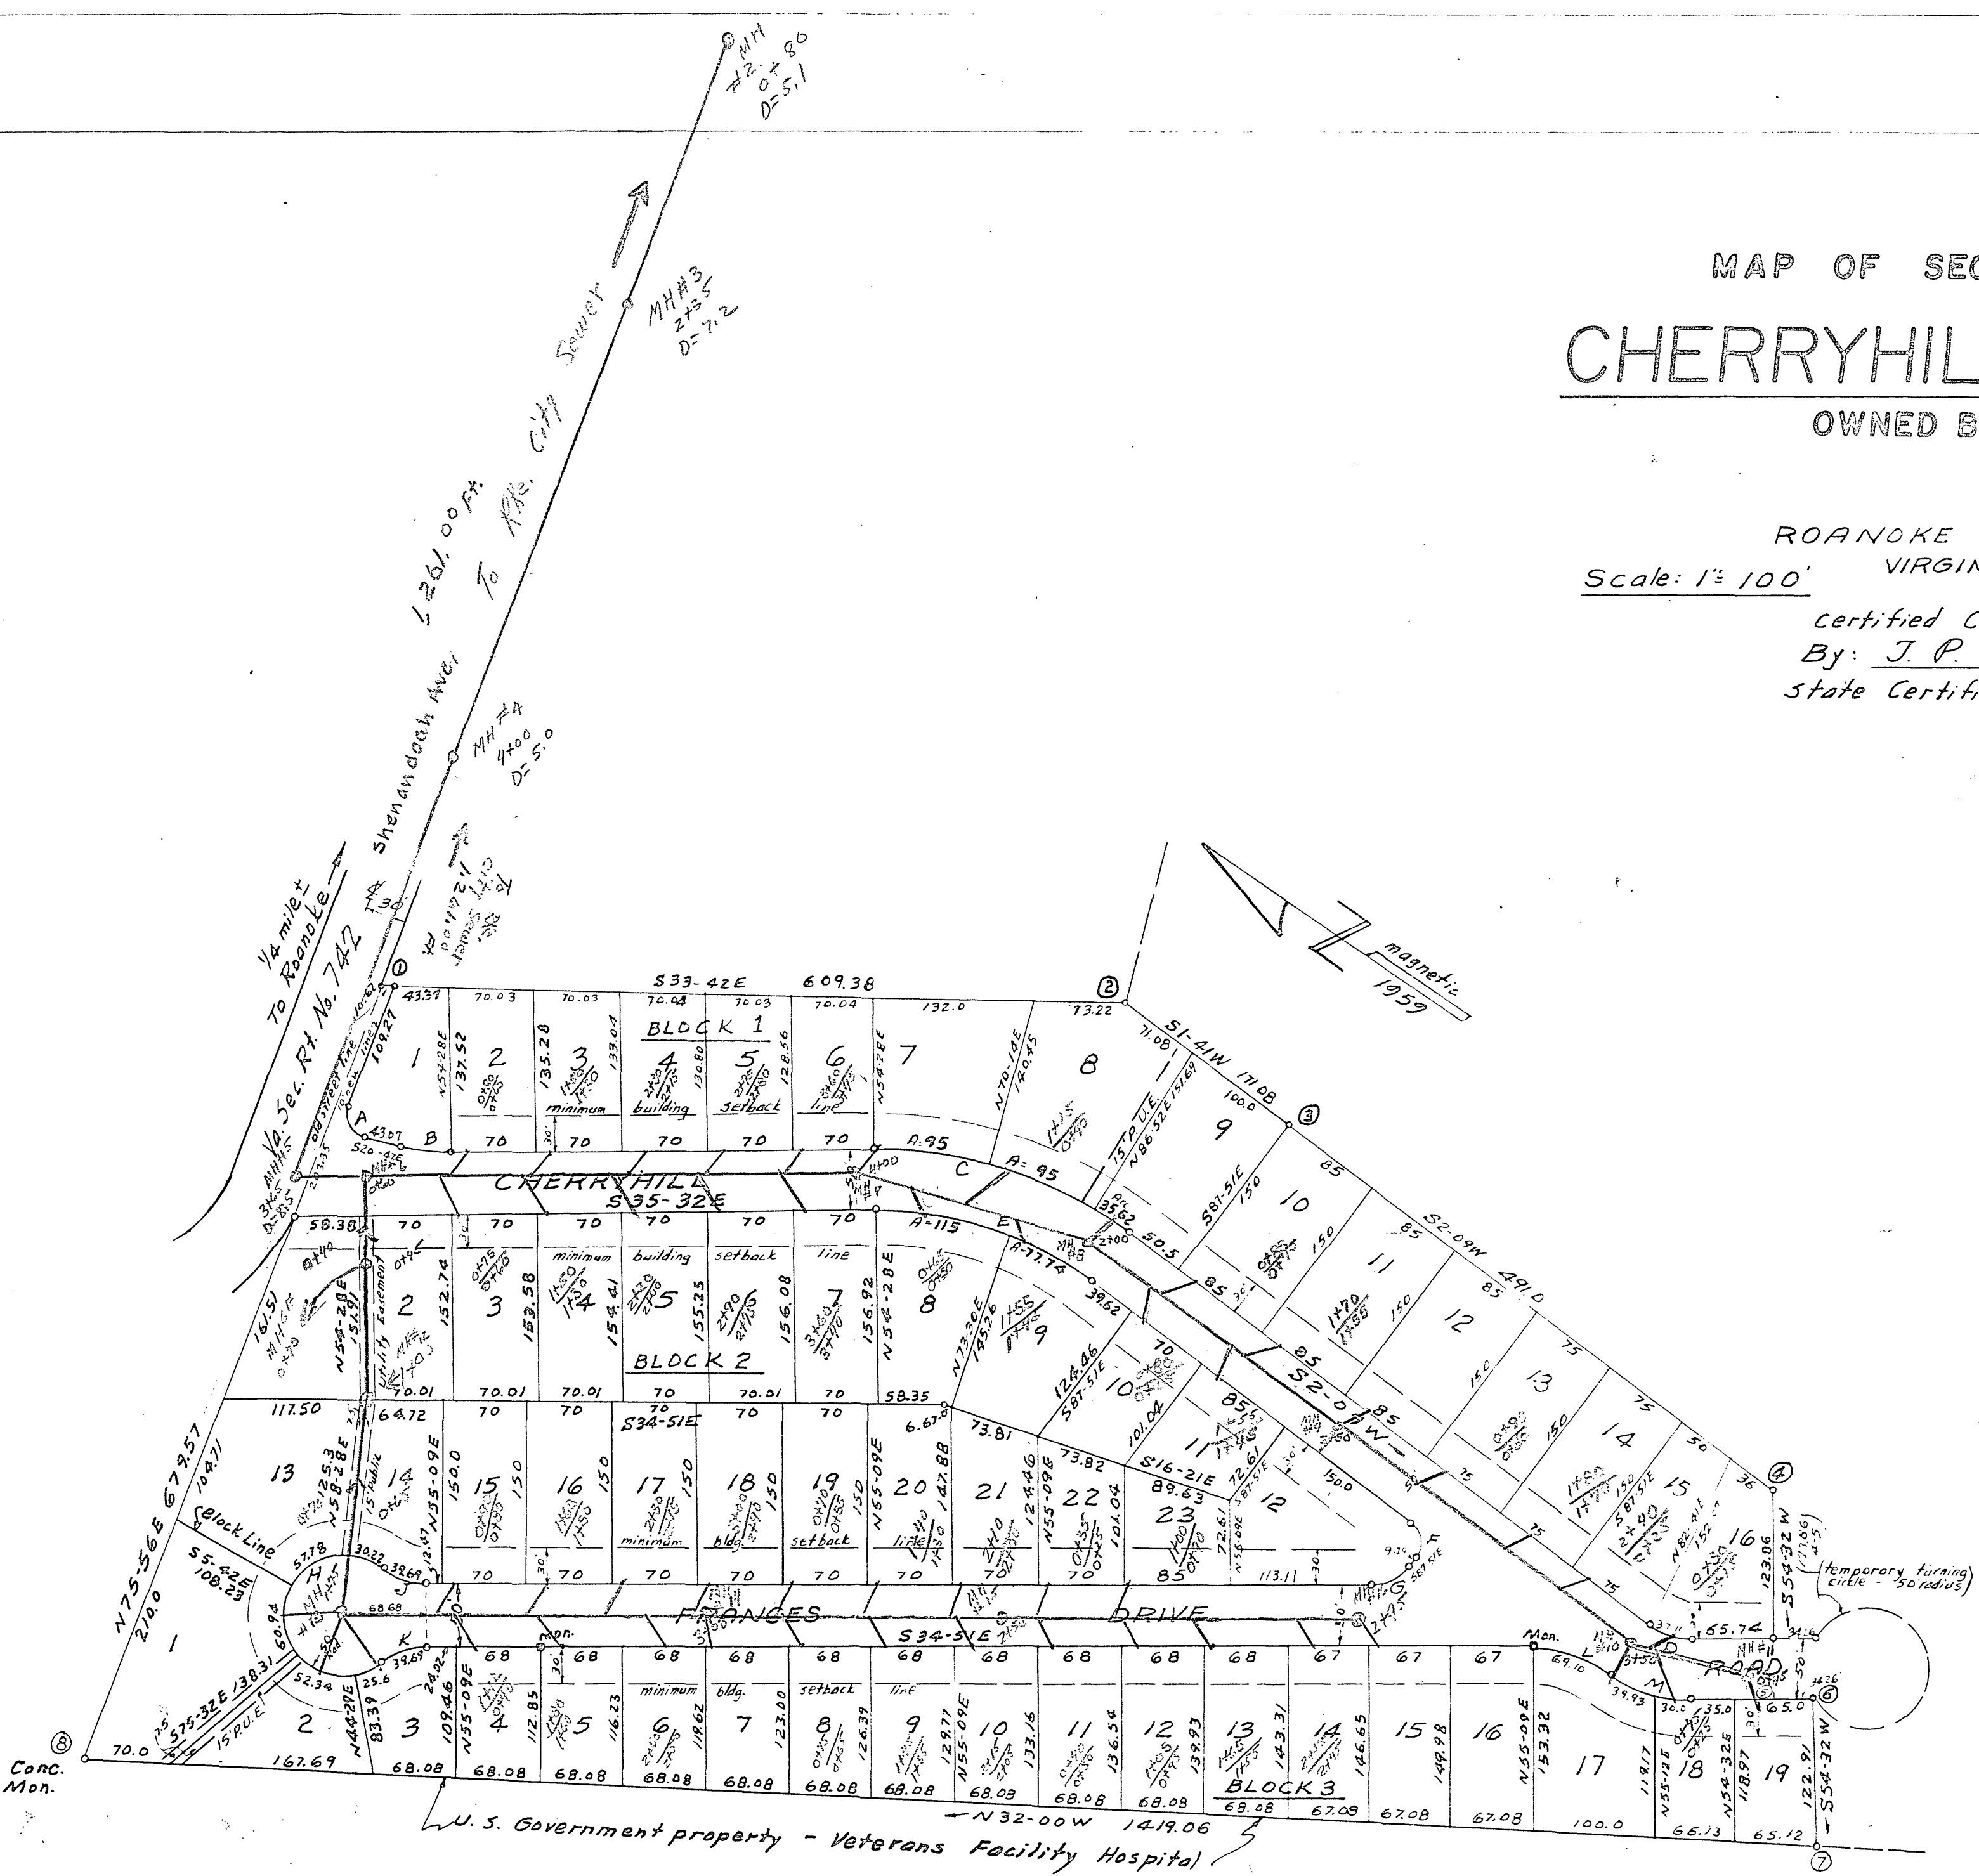

Approved: _____
Chairman of Board of Supervisors - date

Approved: _____
Secy. of Roanoke County Planning Comm. - date

Approved: _____
City Engineer - Roanoke, Va. date

Approved: _____
Agent for Roanoke Planning Comm. date

In the Clerks Office for the Circuit Court of Roanoke County, Va., this map was presented and with the certificate of acknowledgment thereto annexed, admitted to record at _____ o'clock, _____ M., on this _____ day of _____ 1959

Teste: _____
clerk

Cherry Hill Park