




PLAN	DATE	BY
SURVEYED		
NOTED		
GRADES CHECKED		
RT. OF WAY CHECKED		
NO.		

PROFILE	DATE	BY
SURVEYED		
NOTED		
GRADES CHECKED		
STRUCTURE NOTATIONS		
NO.		

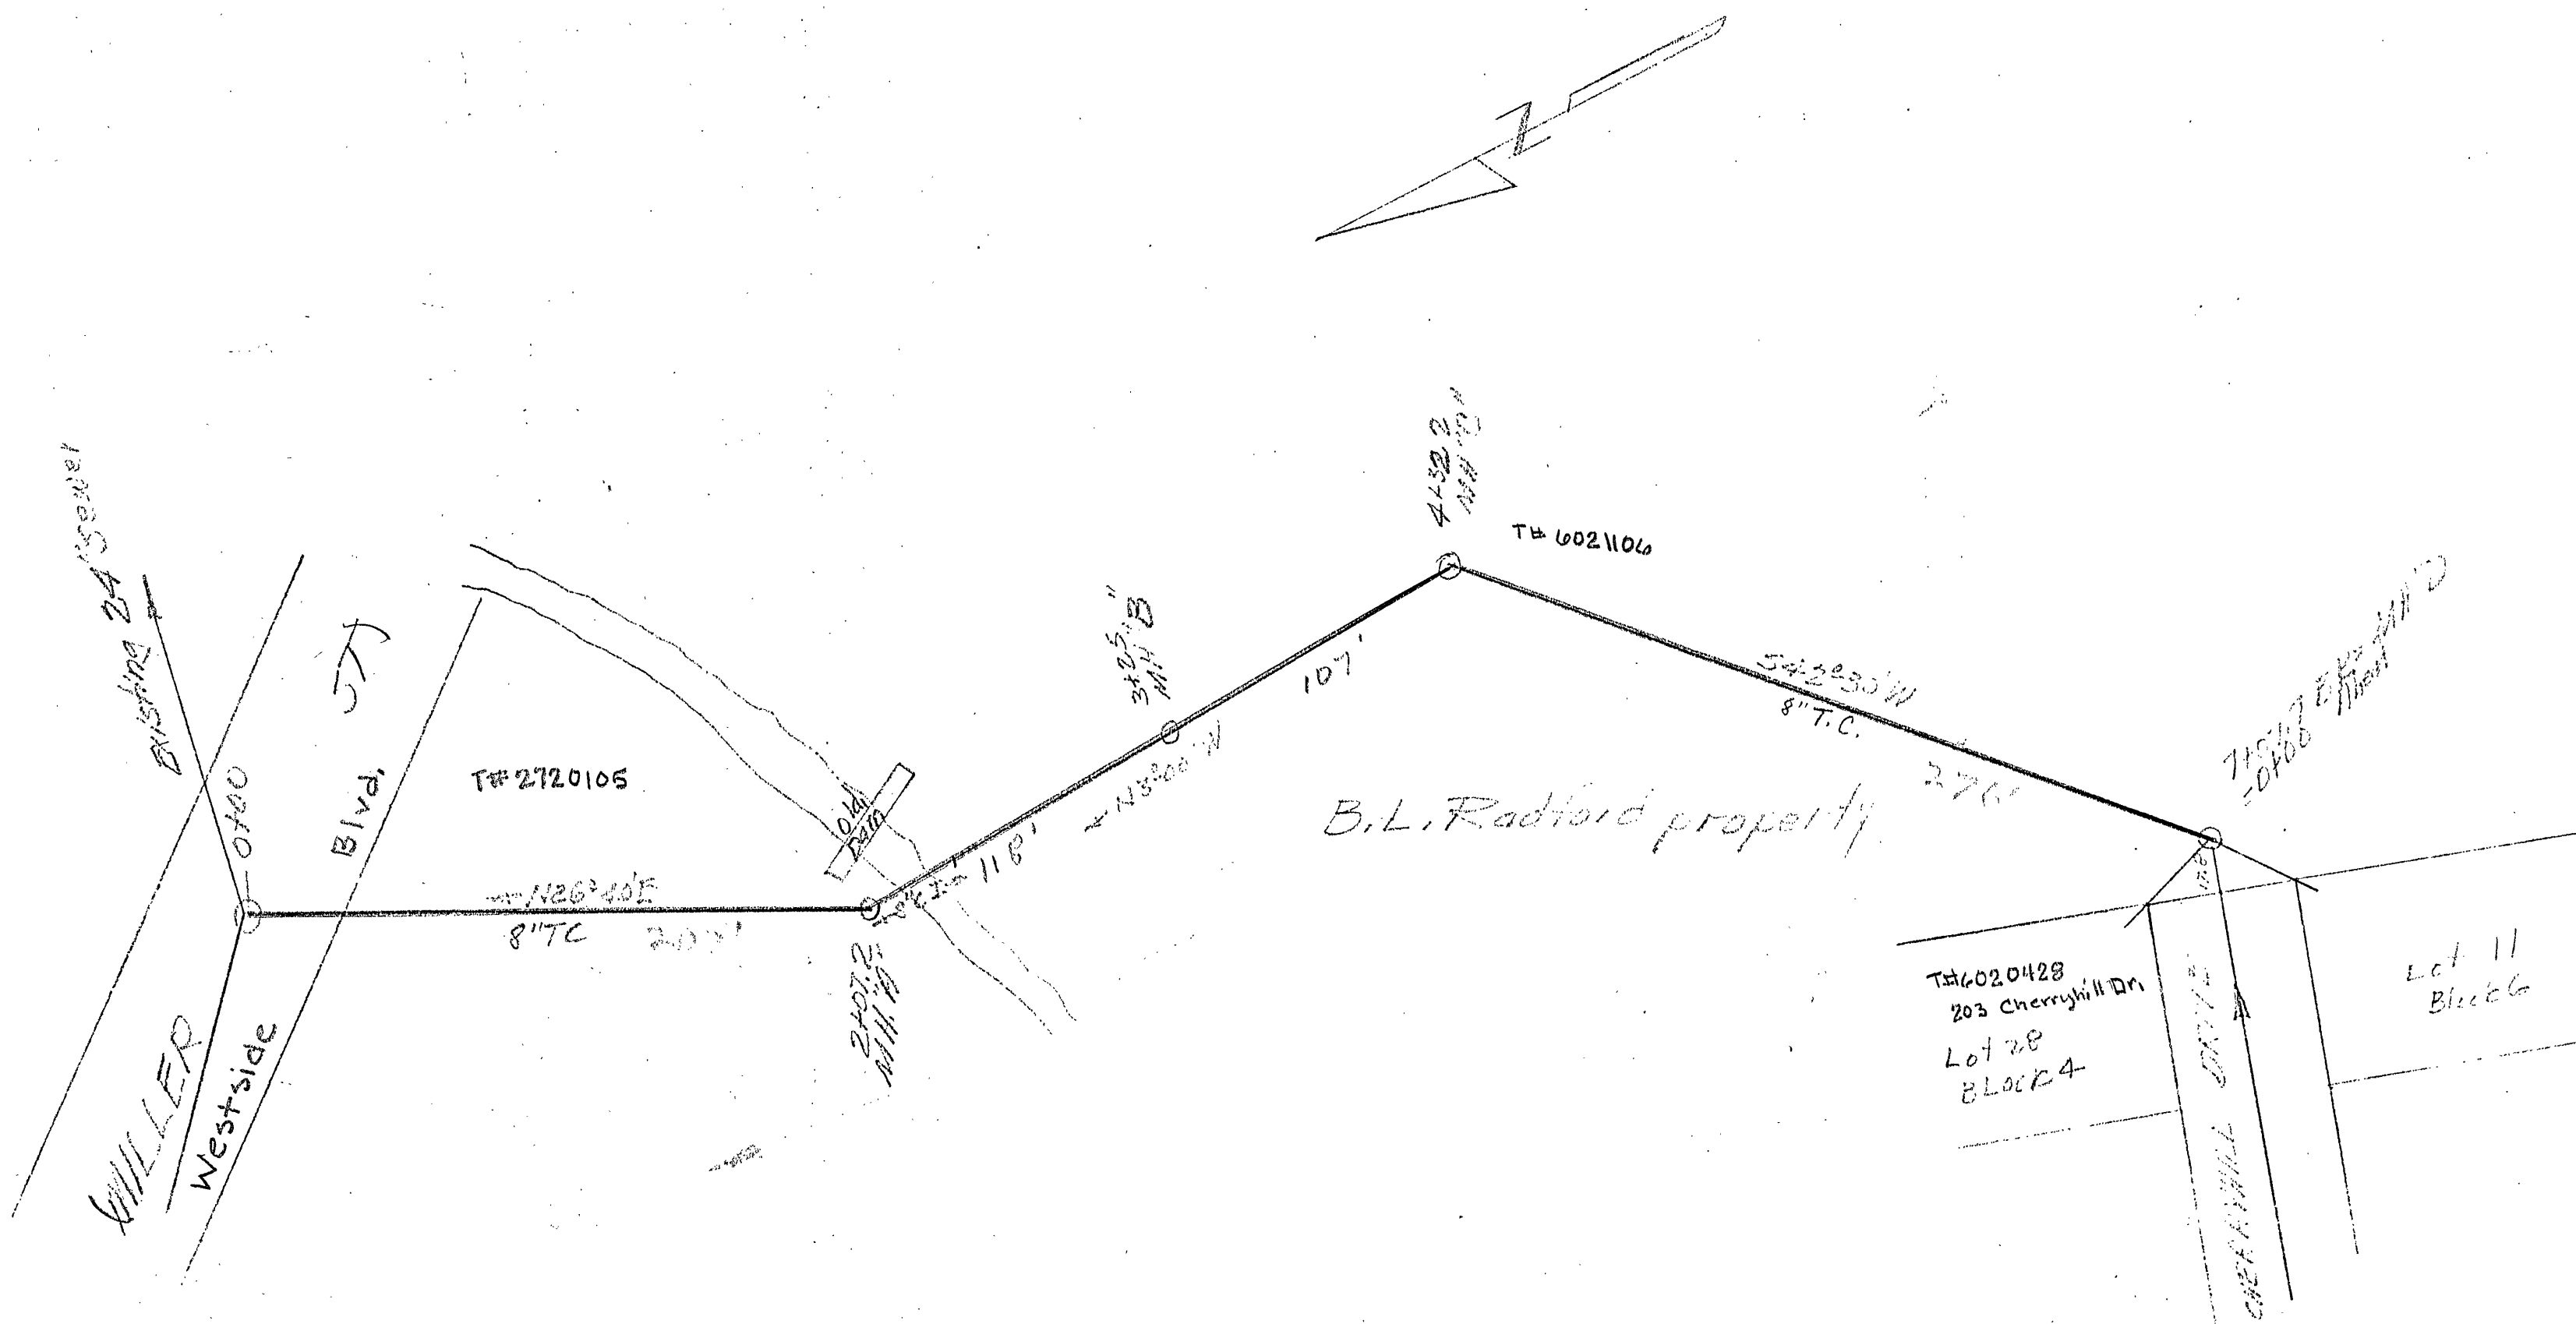

Plan - Profile
 Sec 2
 Cherryhill Park
 property of
 B. L. Radford
 Plan Scale 1"=50' July 3, 1959
 By: J. P. Parker
 S. C. E.

GG7
 HH7

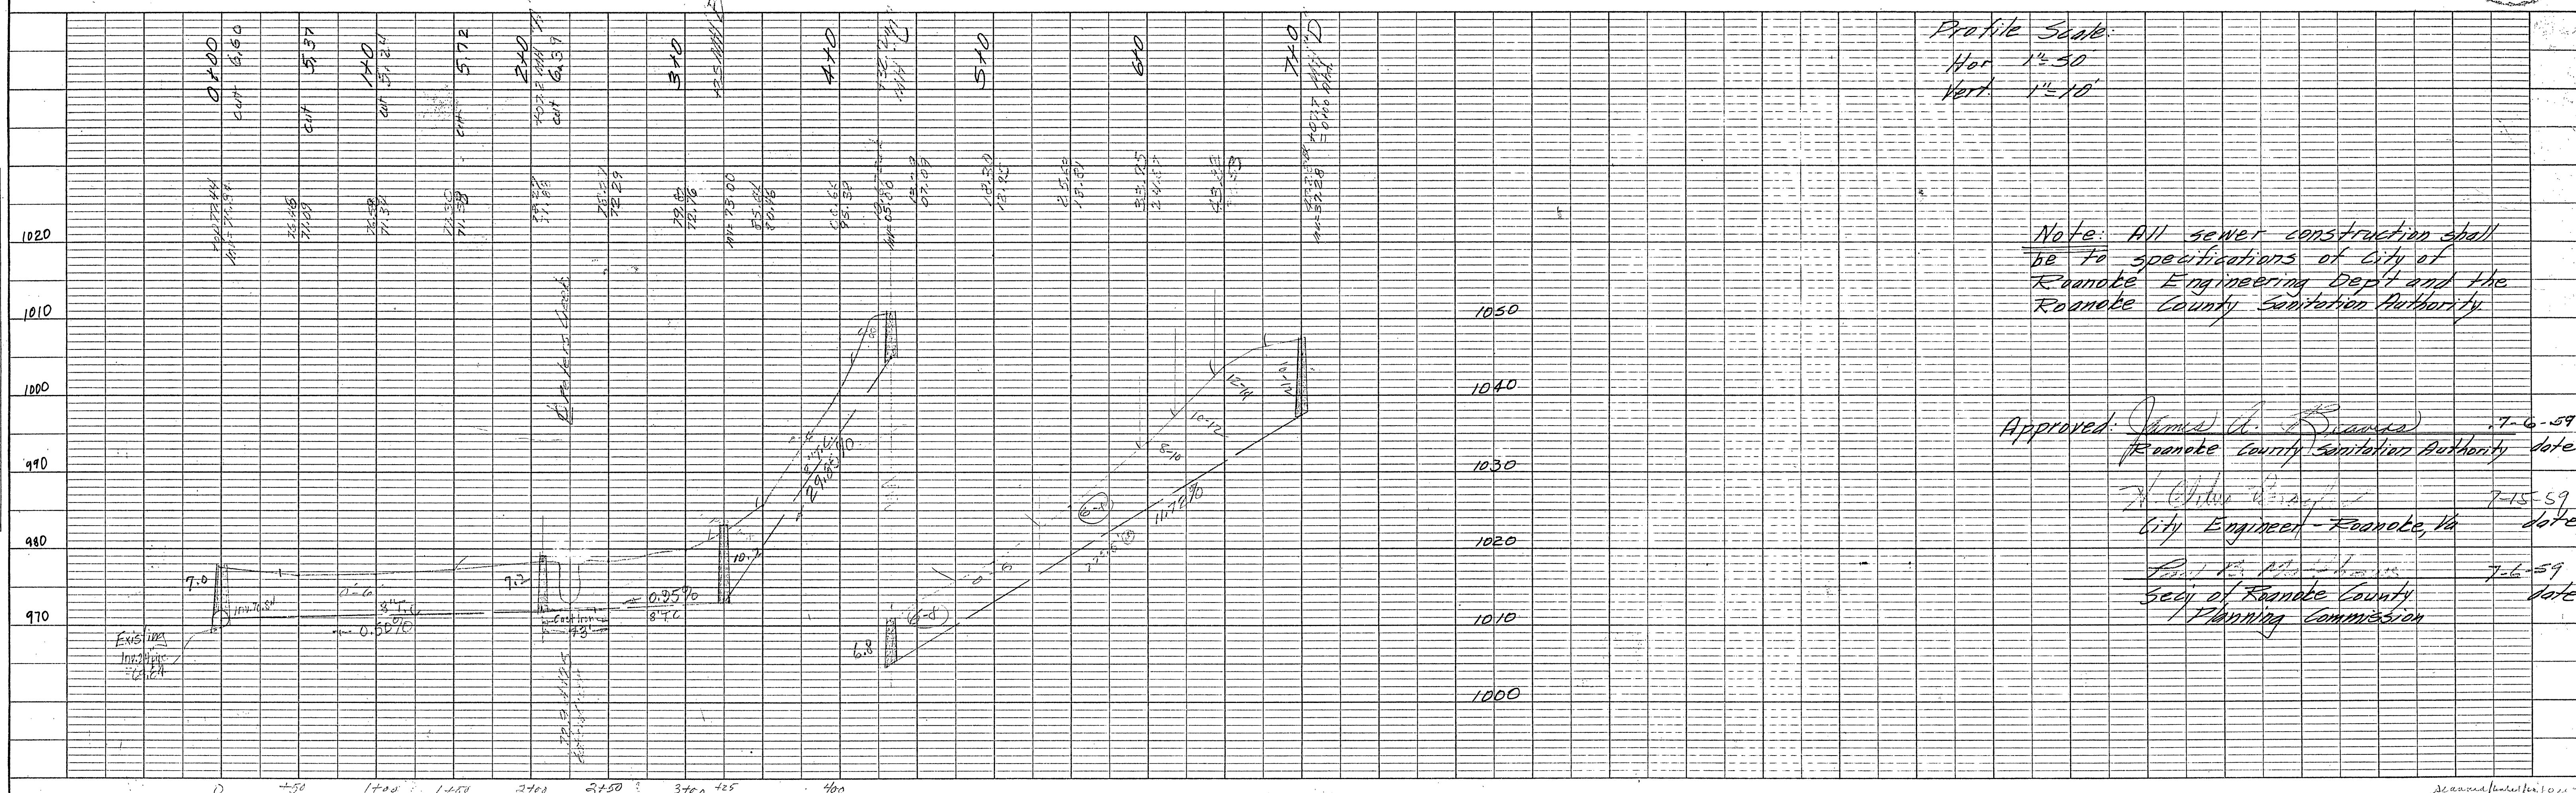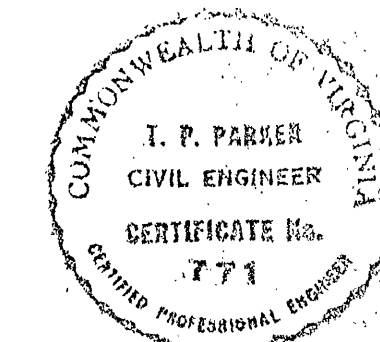

Note: All sewer construction shall be to specifications of City of Roanoke Engineering Dept and the Roanoke County Sanitation Authority.

Approved: James H. [Signature] 7-6-59
 Roanoke County Sanitation Authority date
 J. P. Parker [Signature] 7-15-59
 City Engineer - Roanoke, Va date
 Paul E. [Signature] 7-6-59
 Secy of Roanoke County Planning Commission date