

PLAN & PROFILE
CHERRYHILL PARK




Section No. 3

OWNED BY B. L. RADFORD
ROANOKE CO., VA.
Plan Scale: 1" = 40' April 28, 1960

By: J. P. Parker
State Certified Engineer

PLAN	DATE
SURVEYED	
NOTED	
GRADES CHECKED	
ALIGNMENT CHECKED	
RT. OF WAY CHECKED	
NO.	

PROFILE	DATE
SURVEYED	
NOTED	
GRADES CHECKED	
ALIGNMENT CHECKED	
RT. OF WAY CHECKED	
NO.	

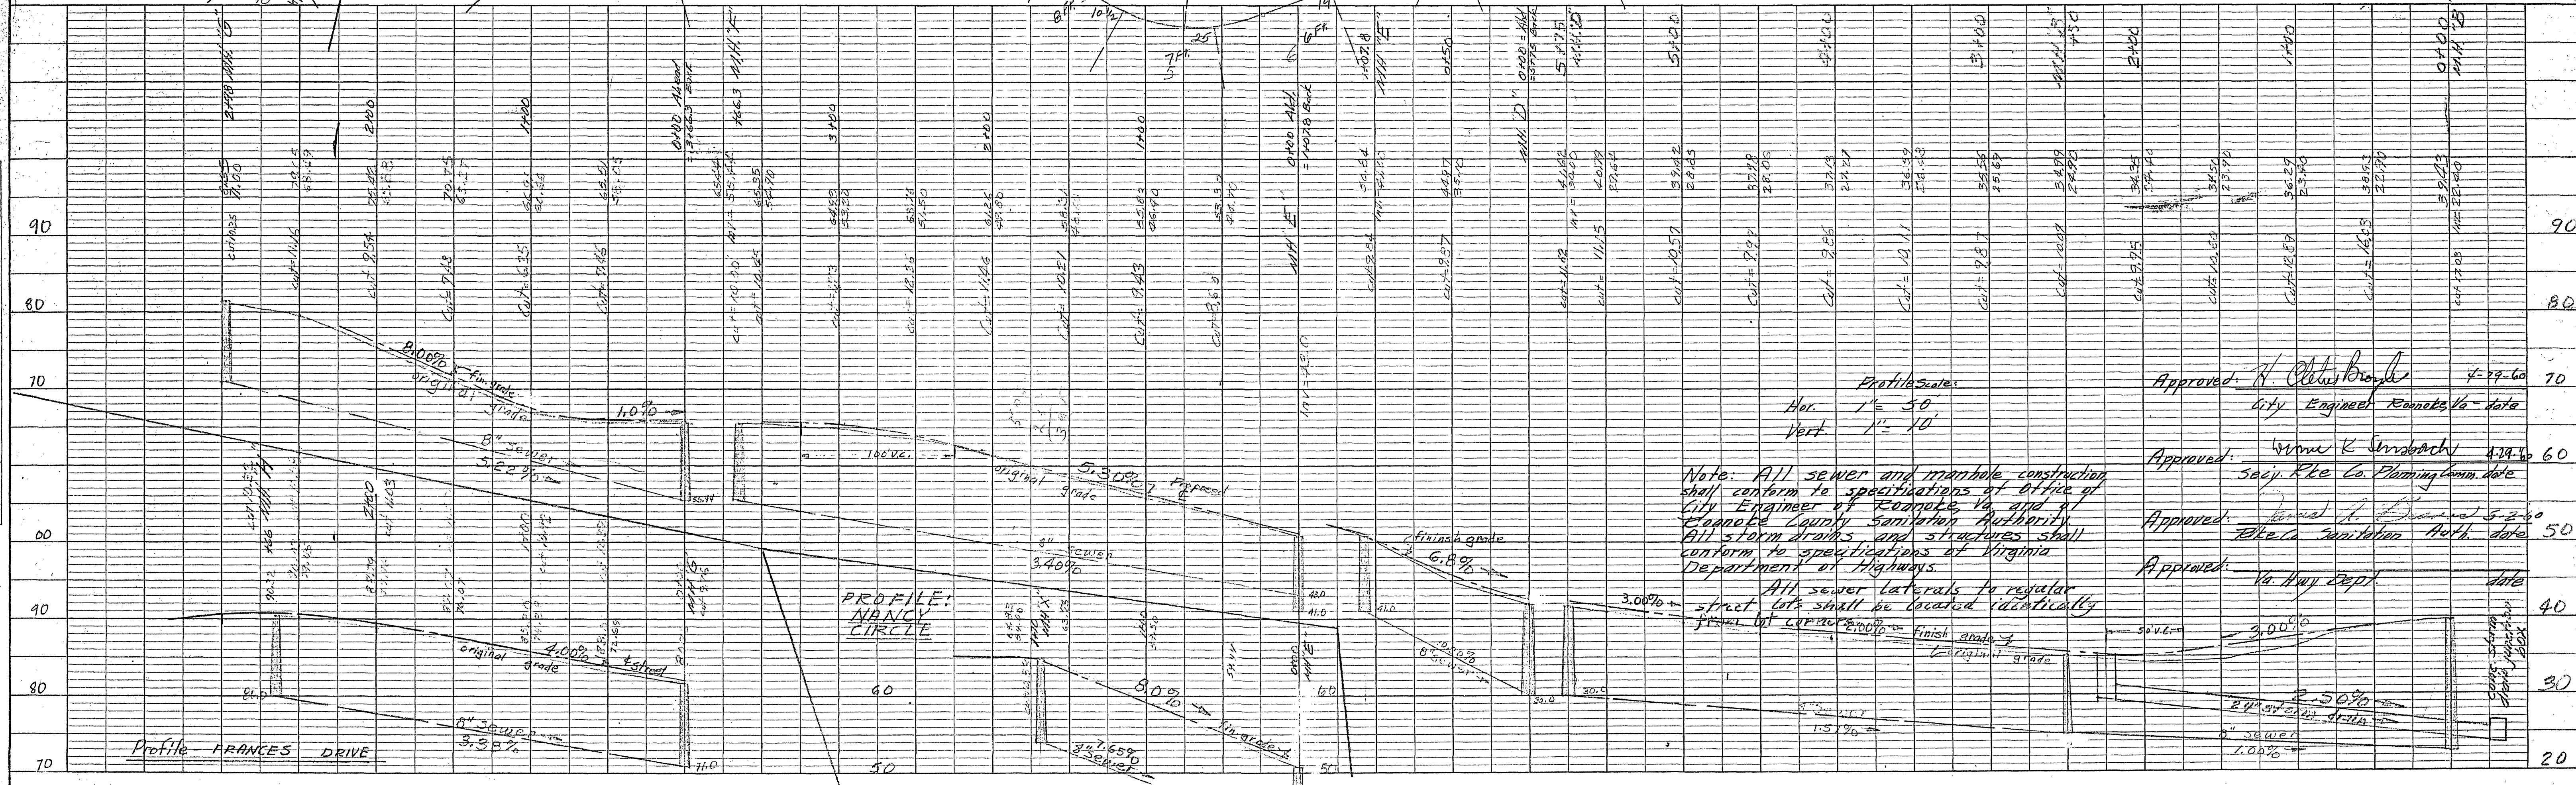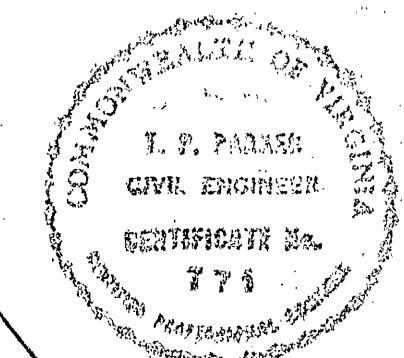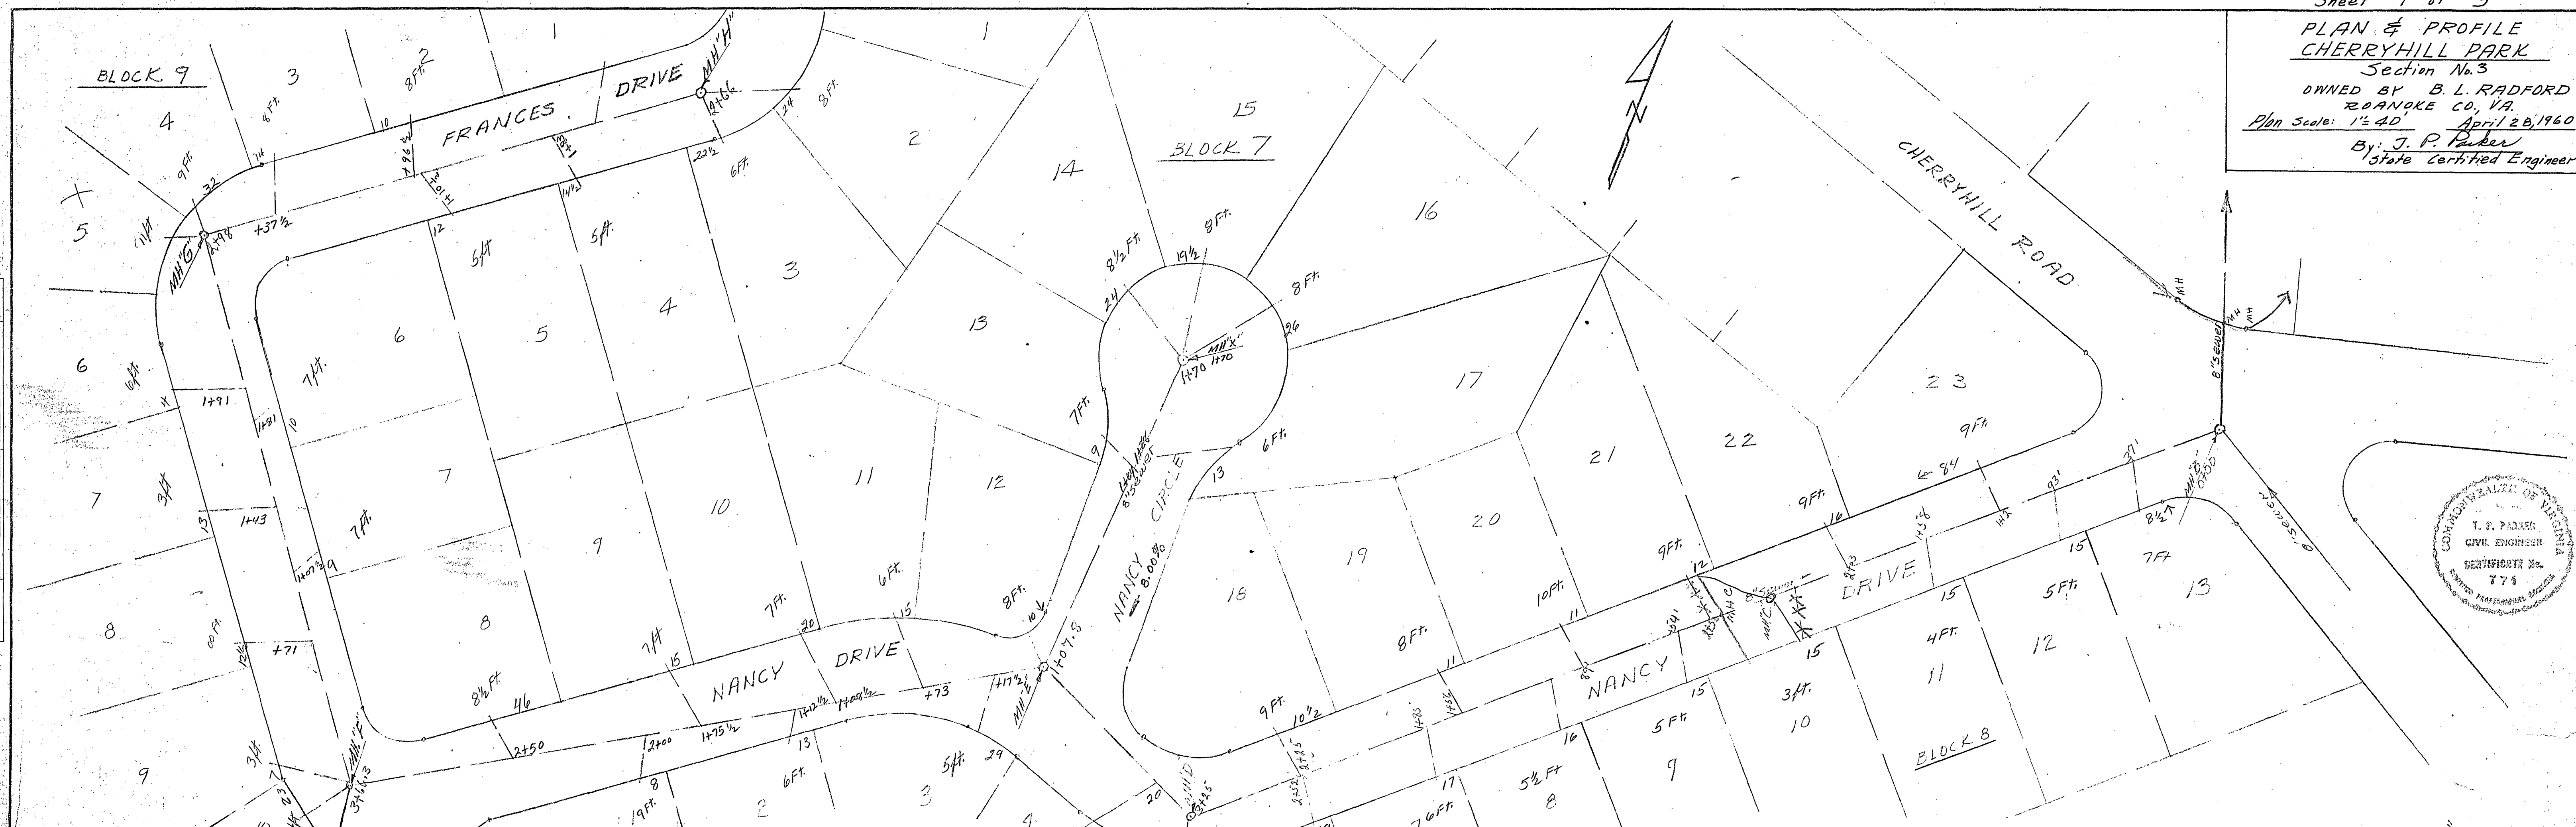

Note: All sewer and manhole construction shall conform to specifications of Office of City Engineer of Roanoke, Va. and of Roanoke County Sanitation Authority. All storm drains and structures shall conform to specifications of Virginia Department of Highways.

All sewer laterals to regular street lots shall be located identically from lot corner to finish grade.

Approved: *H. C. [Signature]* 4-29-60
City Engineer, Roanoke, Va.
Approved: *Wm. K. [Signature]* 4-29-60
Secy. R. Co. Planning Comm.
Approved: *James H. [Signature]* 5-2-60
R. Co. Sanitation Auth.
Approved: *W. H. [Signature]* [Date]
[Signature]