



DATE	
BY	
SURVEYED	
PLANNED	
NOTED	
NO.	

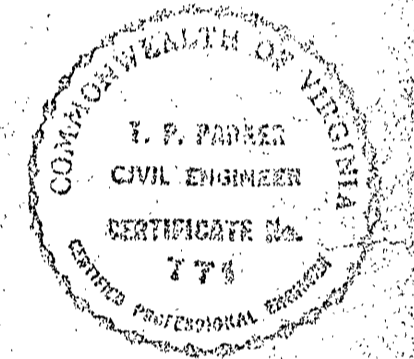

DATE	
BY	
SURVEYED	
PLANNED	
NOTED	
NO.	

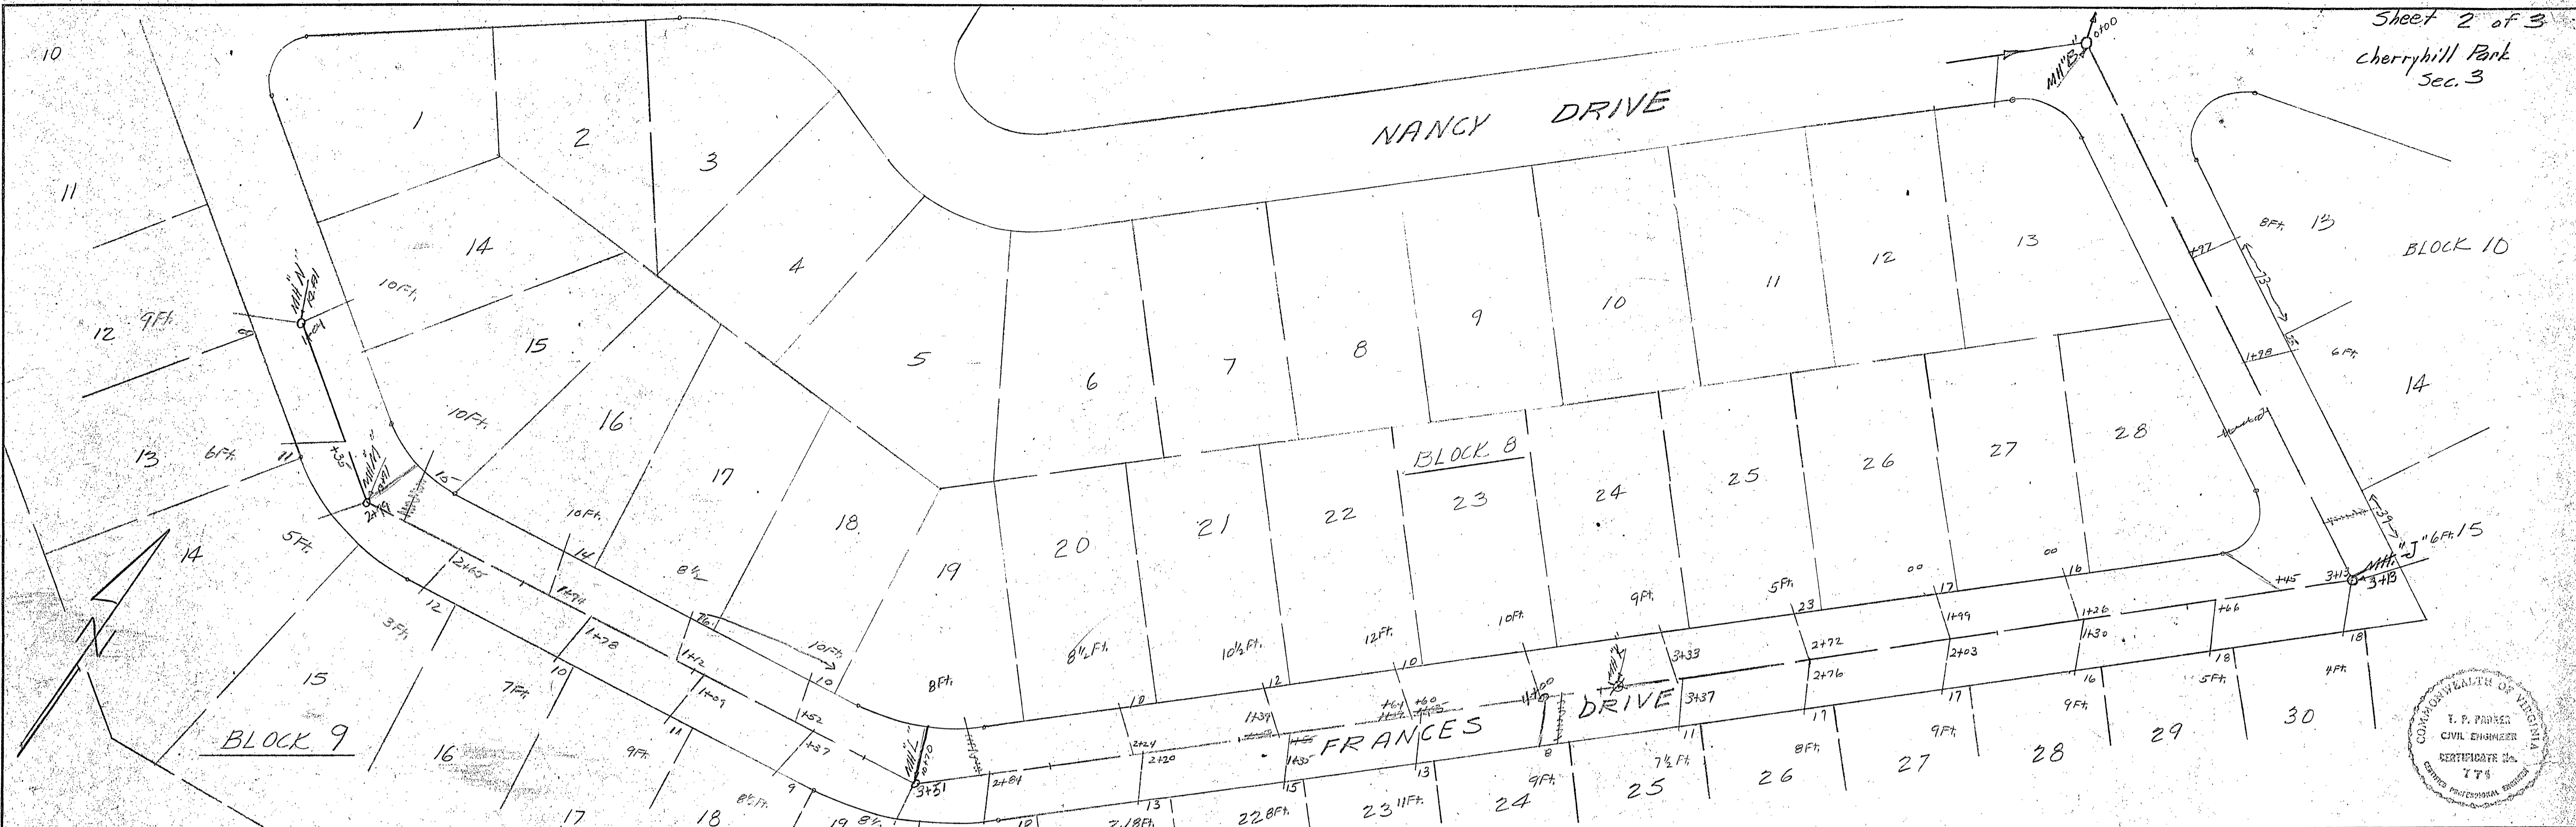