


PLAN	SURVEYED _____	BY _____	DATE _____
NOTE BOOK	PLOTTED _____		
NO.	ALIGNED CHECKED _____		
	RT. OF WAY CHECKED _____		

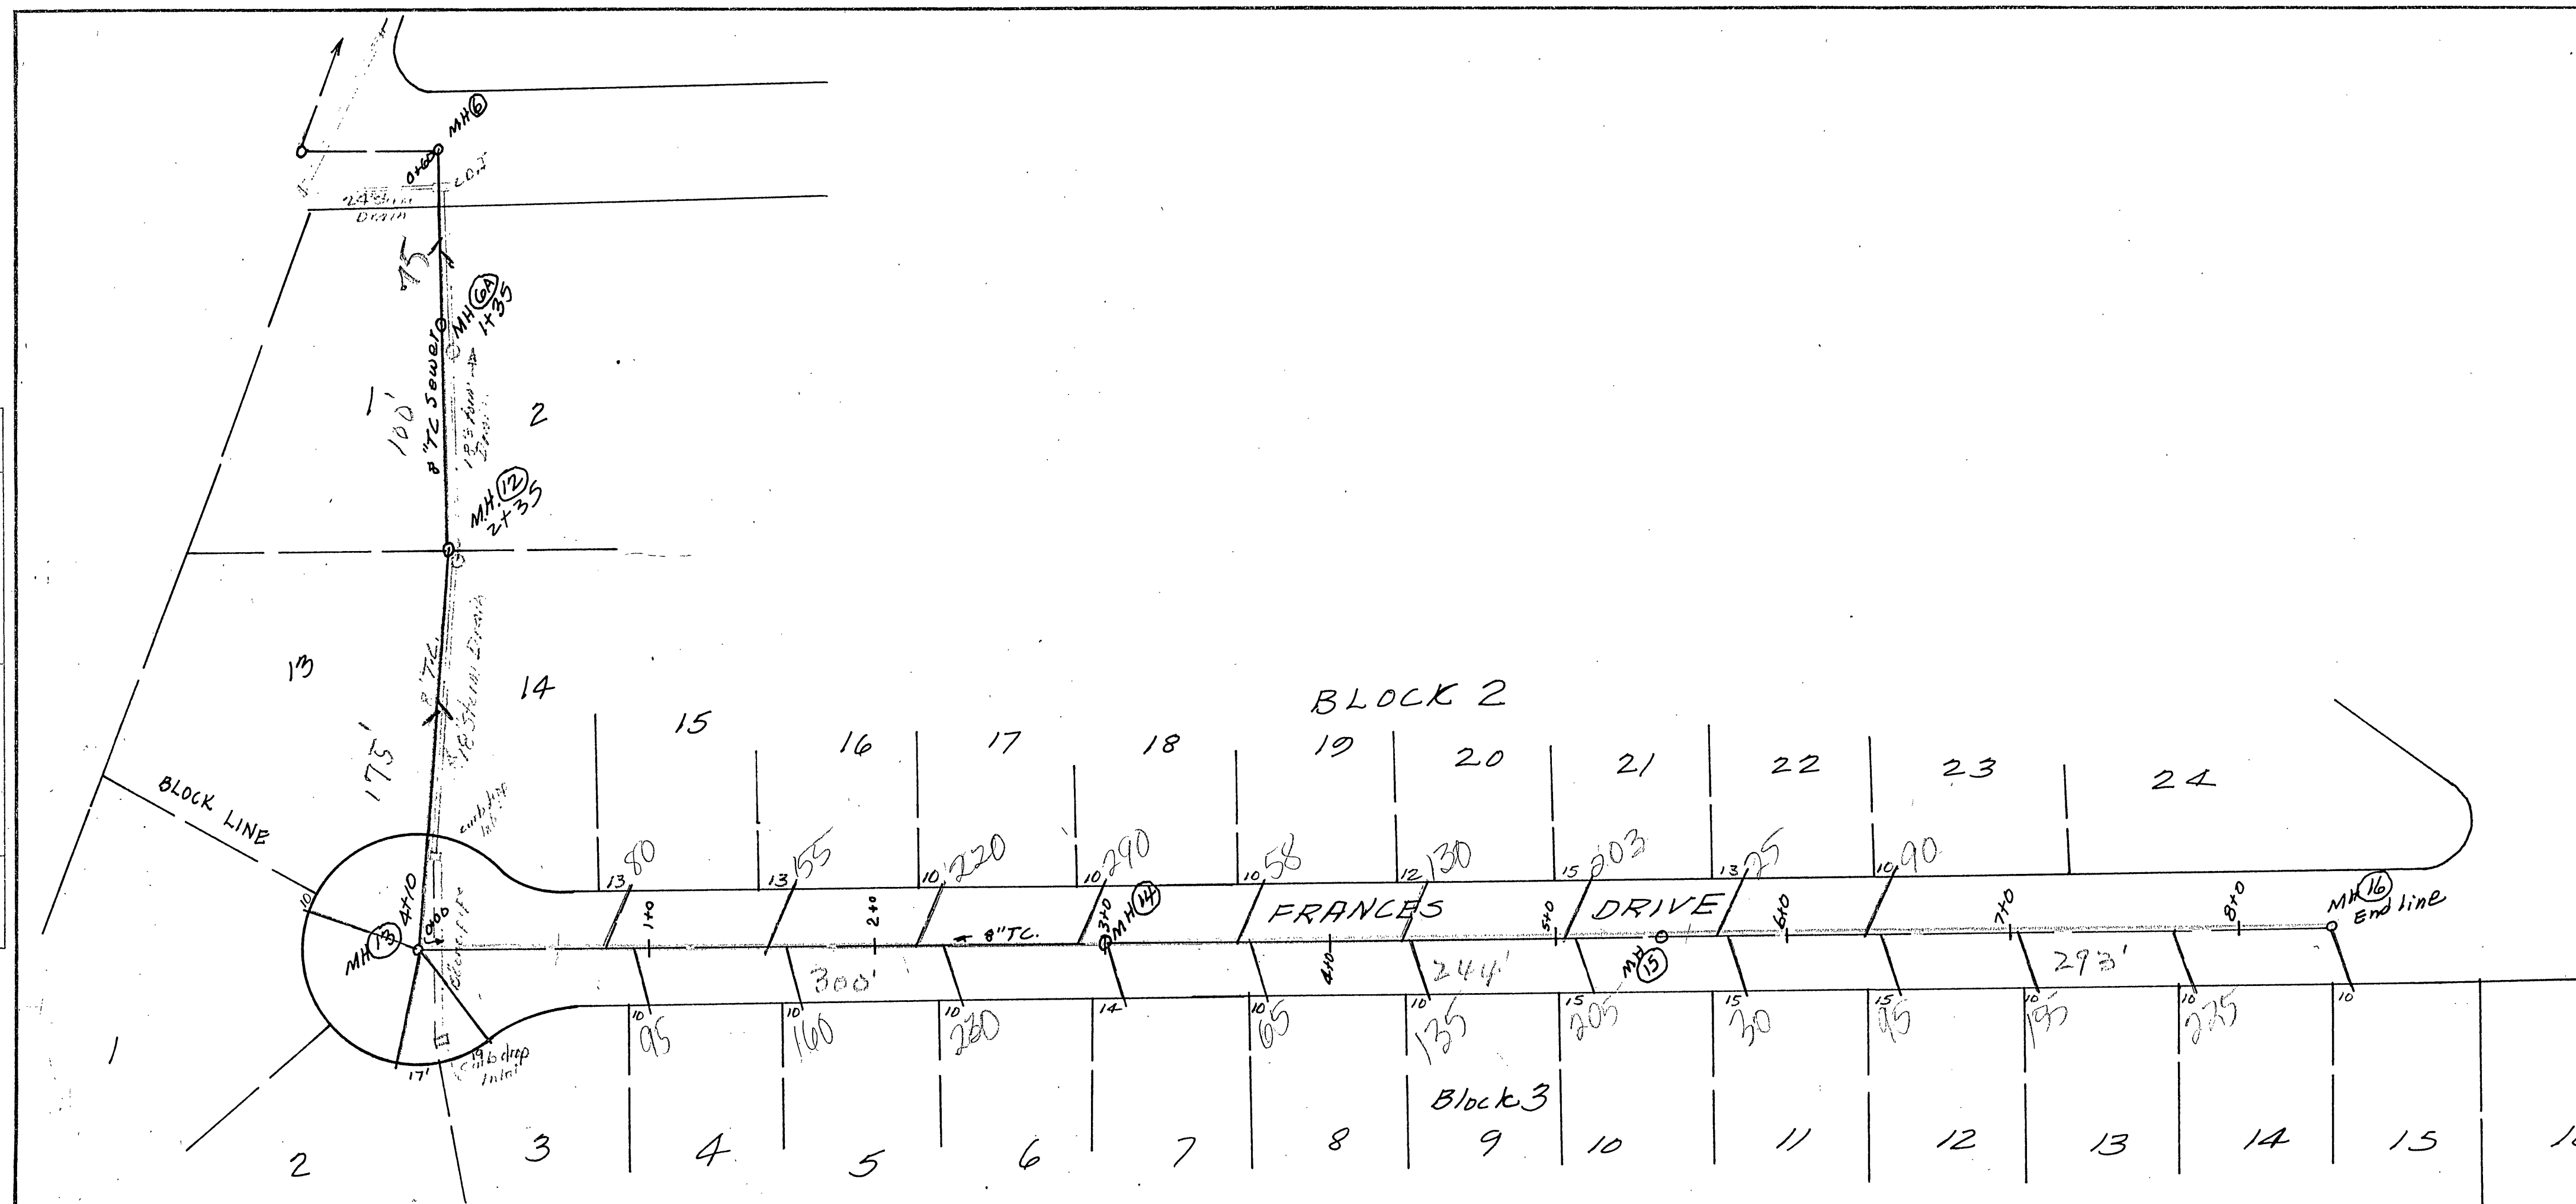

PROFILE	SURVEYED	BY	DATE:
NOTE BOOK	PLOTTED		
NO.	GRADES CHECKED		
	B. M.'s NOTED		
	STRUCTURE NOTATION CHECKED		

