



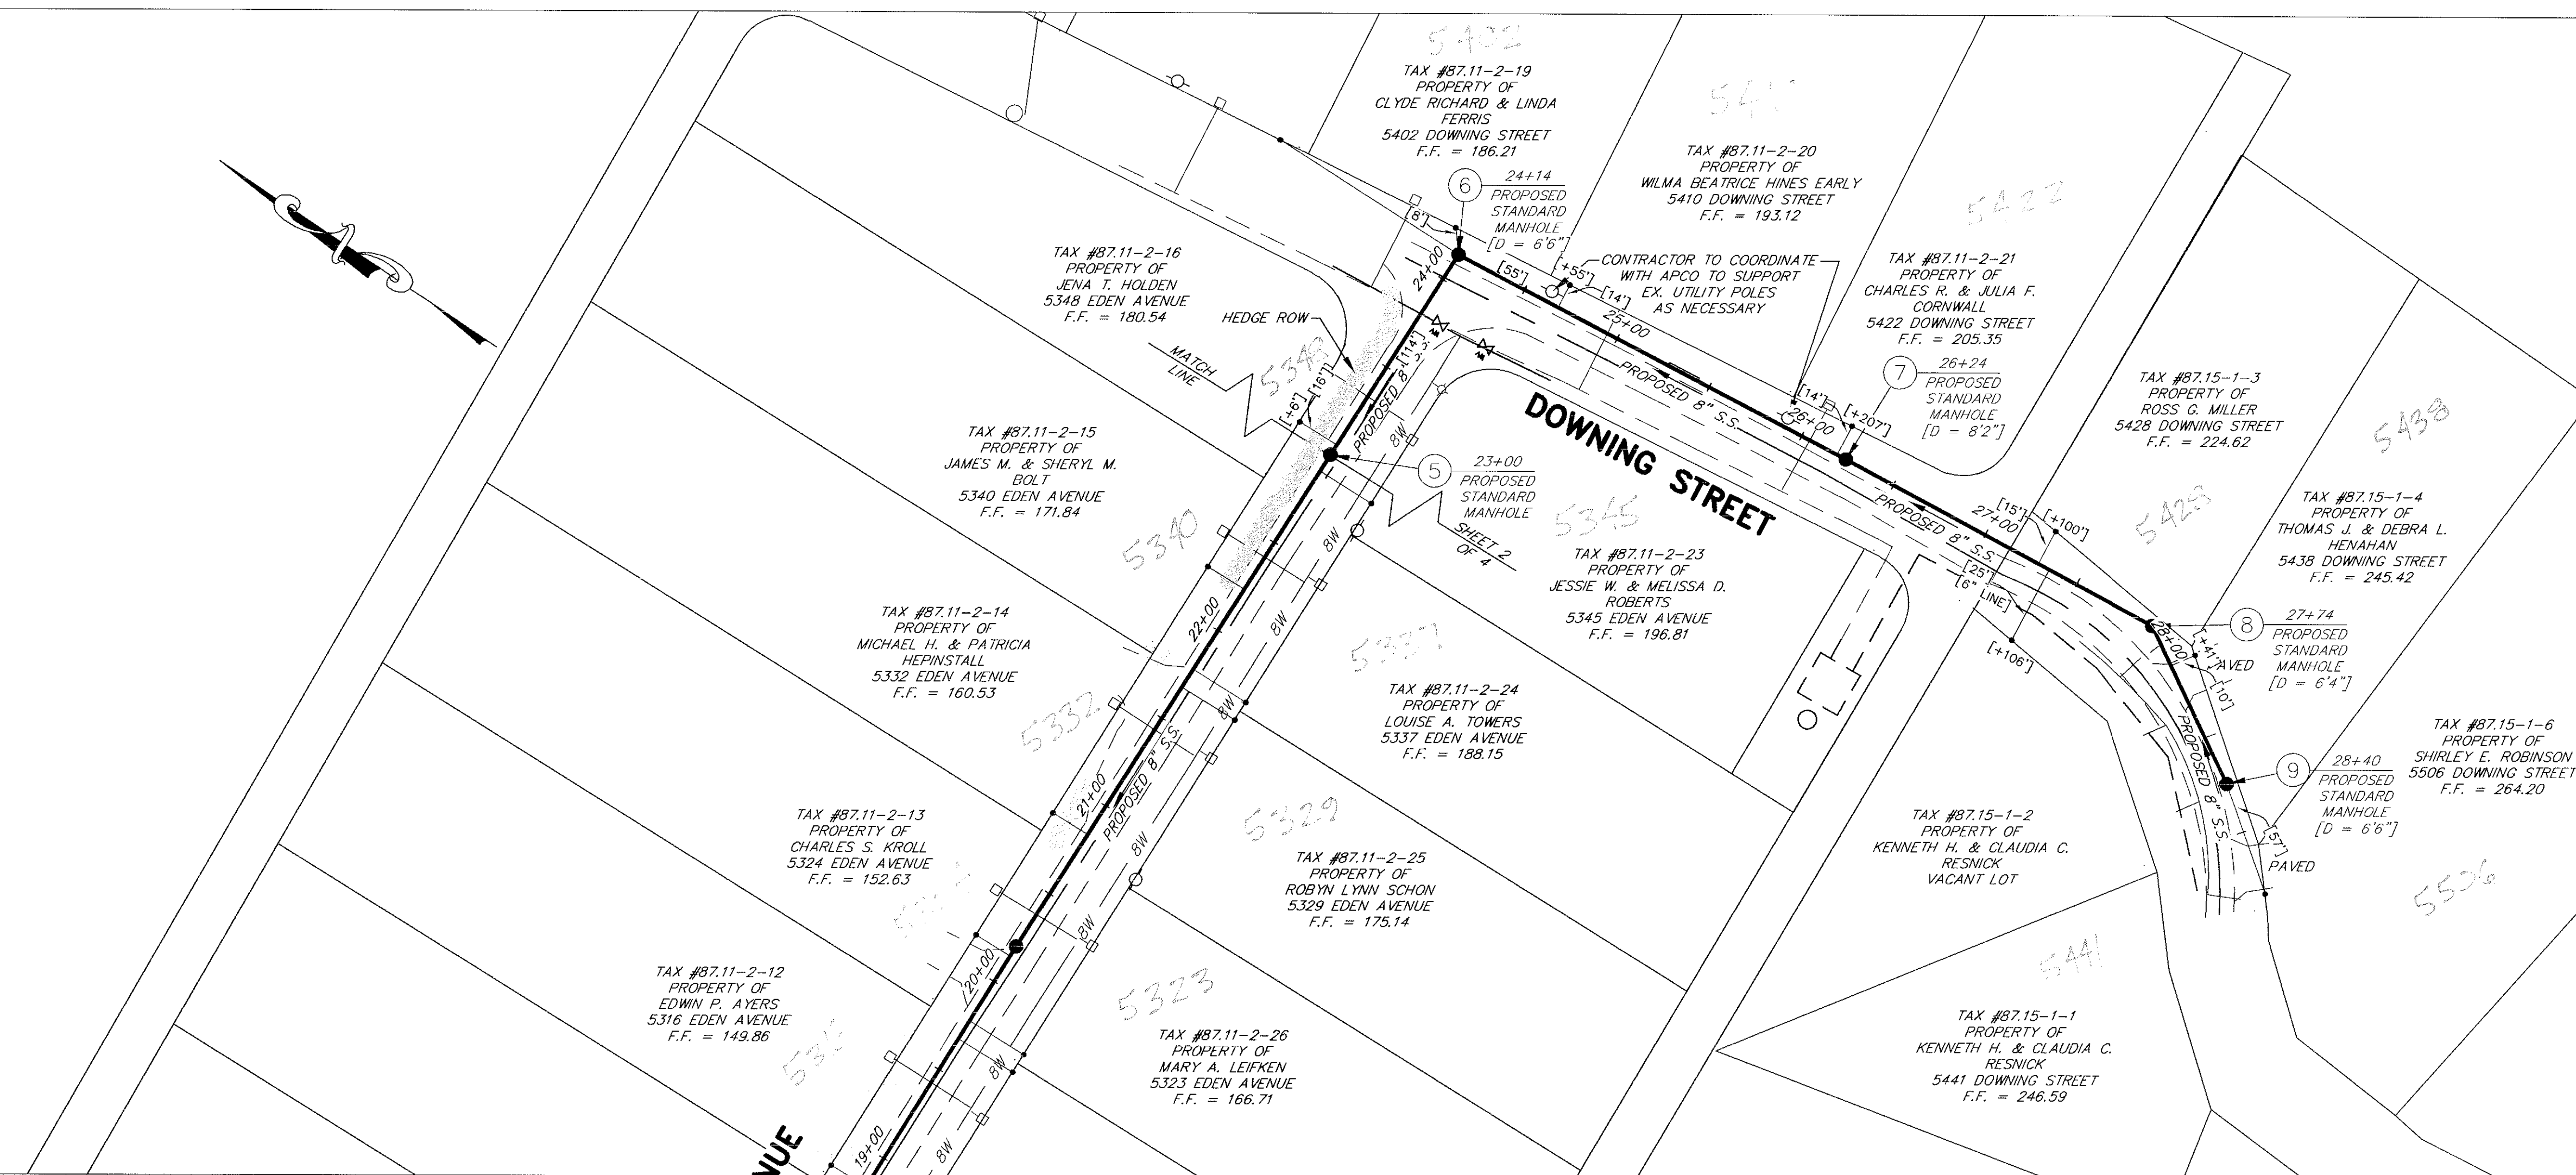

NOTE:
ALL PLUS'S FOR LATERALS ARE
MEASURED FROM DOWNSTREAM
MANHOLE.

EDEN AVENUE / DOWNING STREET

LEGEND	
	ROAD RIGHT OF WAY
	OVERHEAD ELECTRIC
	PROPOSED SEWER
	EXISTING WATER
	UTILITY POLE
	MANHOLE
	PLASTIC PIPE
	REINFORCED CONCRETE PIPE
	CORRUGATED METAL PIPE
	WATER METER
	ROAD SPOT ELEVATION

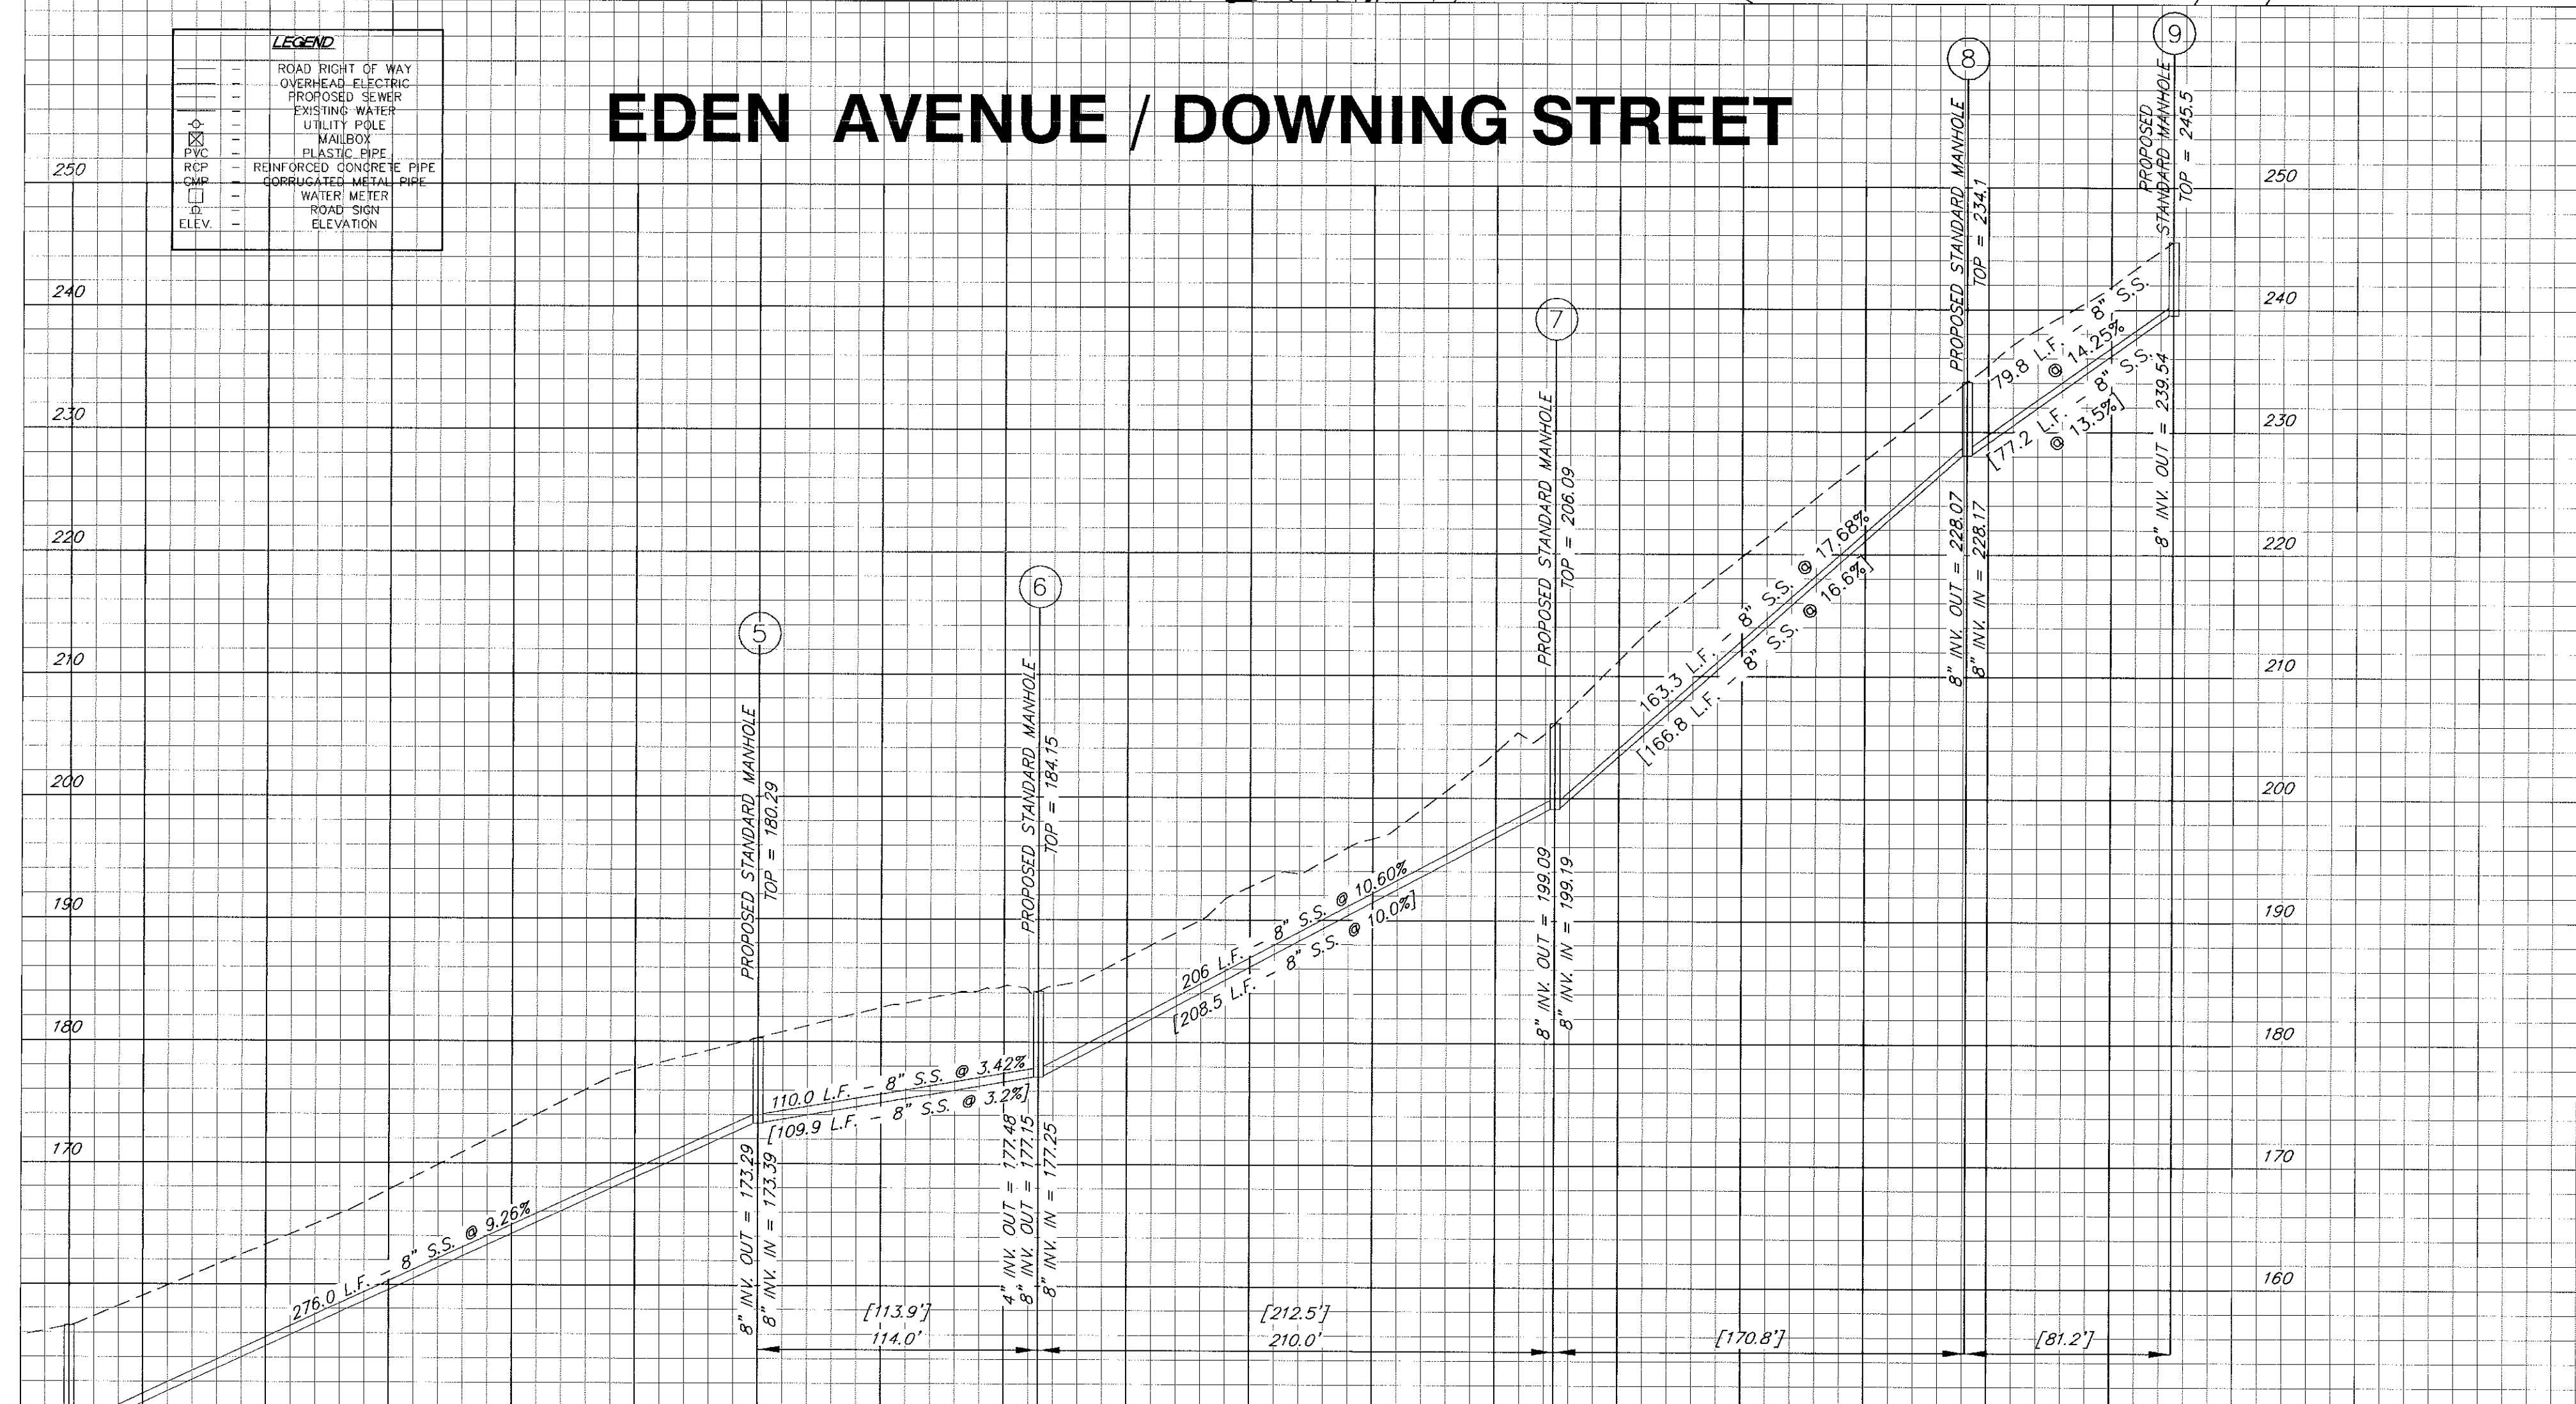

REVISION	DATE	DESCRIPTION
AS - BUILT		
DESIGNED BY: PM		
DRAWN BY: PM		
CHECKED BY: GLR		
SCALE: 1" = 50' HOR. 1" = 10' VERT.		
DATE: 3 AUGUST 2000		

PHILLIP ALAN MARTIN
No. 030630
PROFESSIONAL ENGINEER

ROANOKE COUNTY, VIRGINIA
1838

CHESTERFIELD COURT
SANTIARY SEWER PROJECT
PLAN & PROFILE
CAVE SPRING MAGISTERIAL DISTRICT
ROANOKE COUNTY, VIRGINIA
ROANOKE COUNTY UTILITY DEPARTMENT
1206 KESSLER MILL ROAD
SALEM, VIRGINIA 24163

SHEET NO. 3 OF 4