
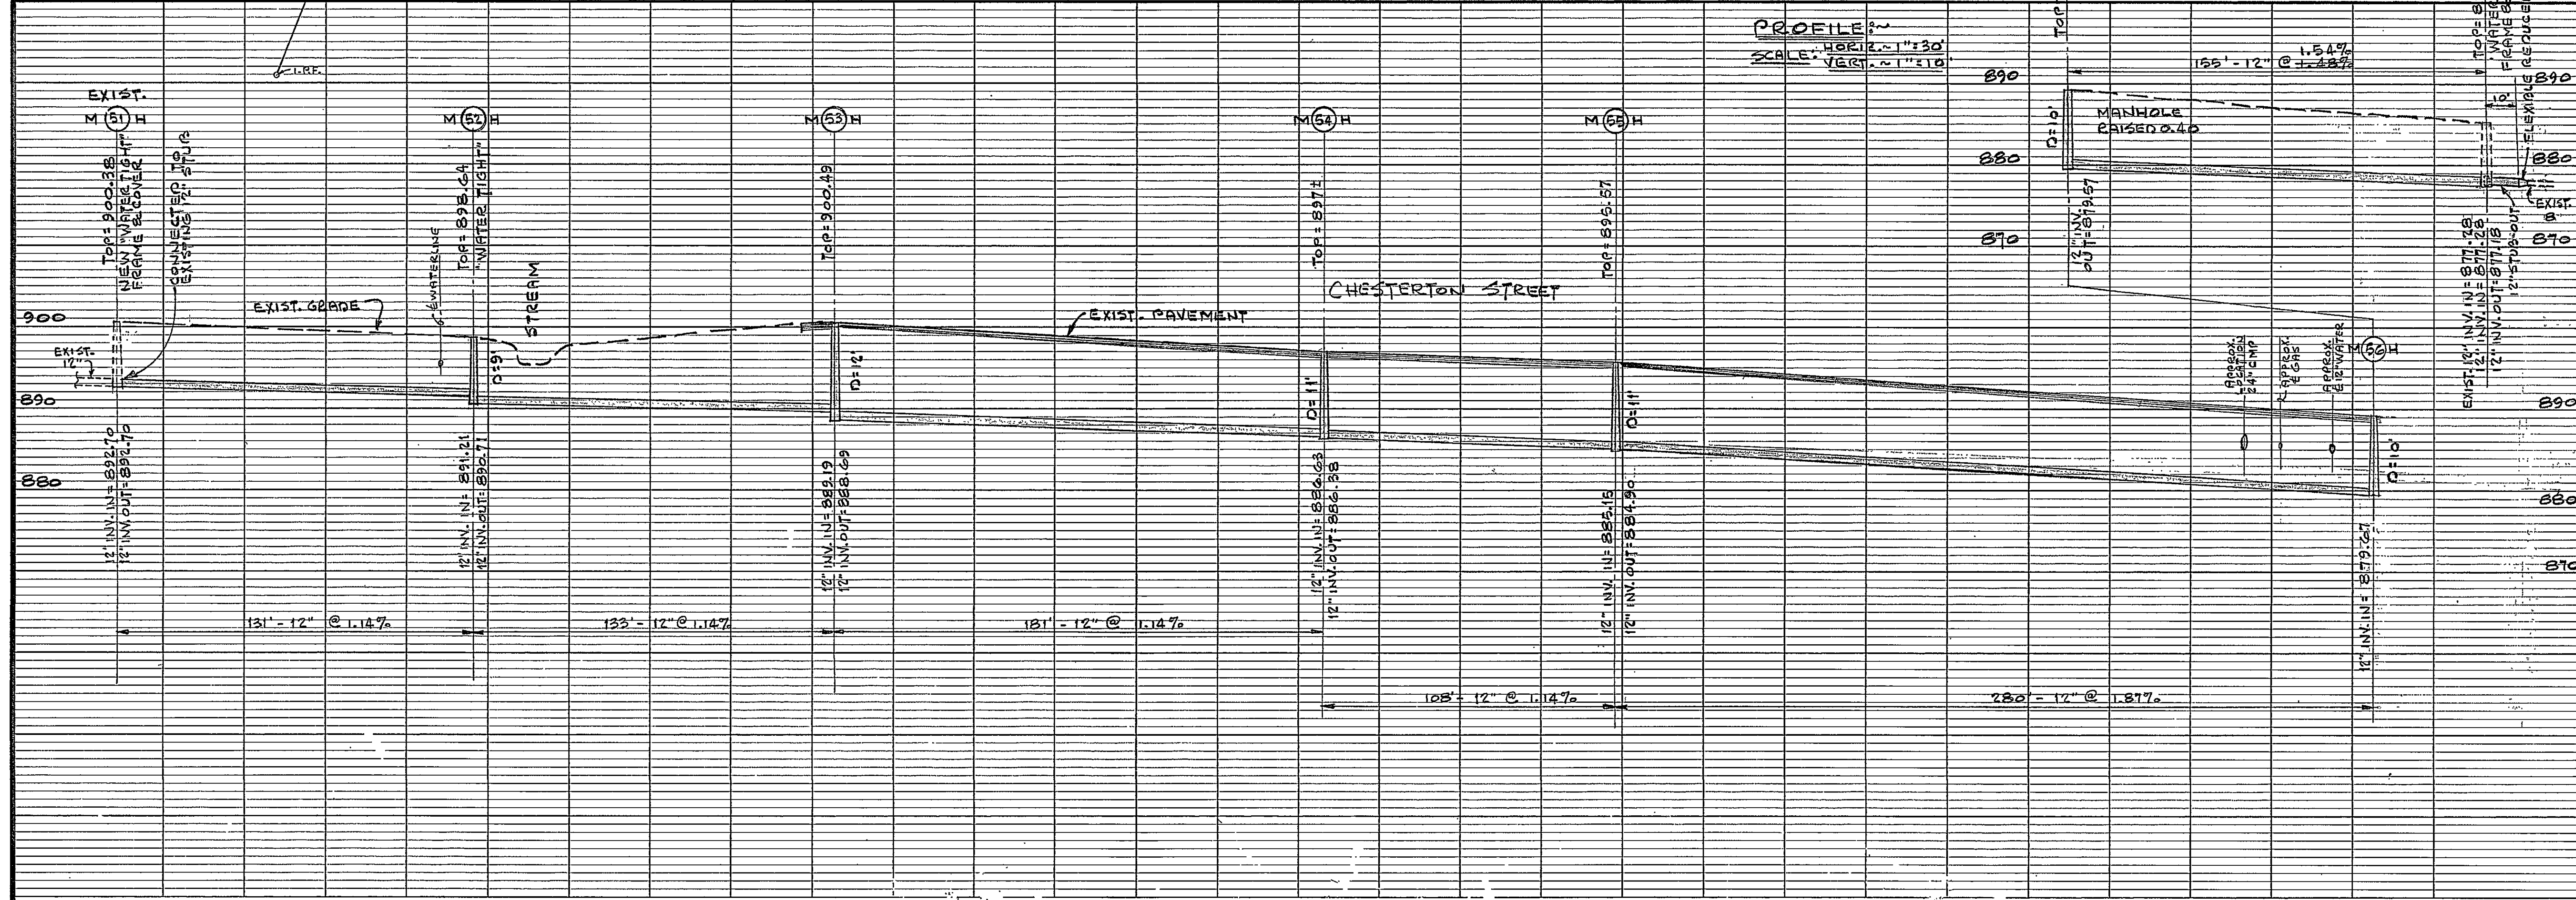


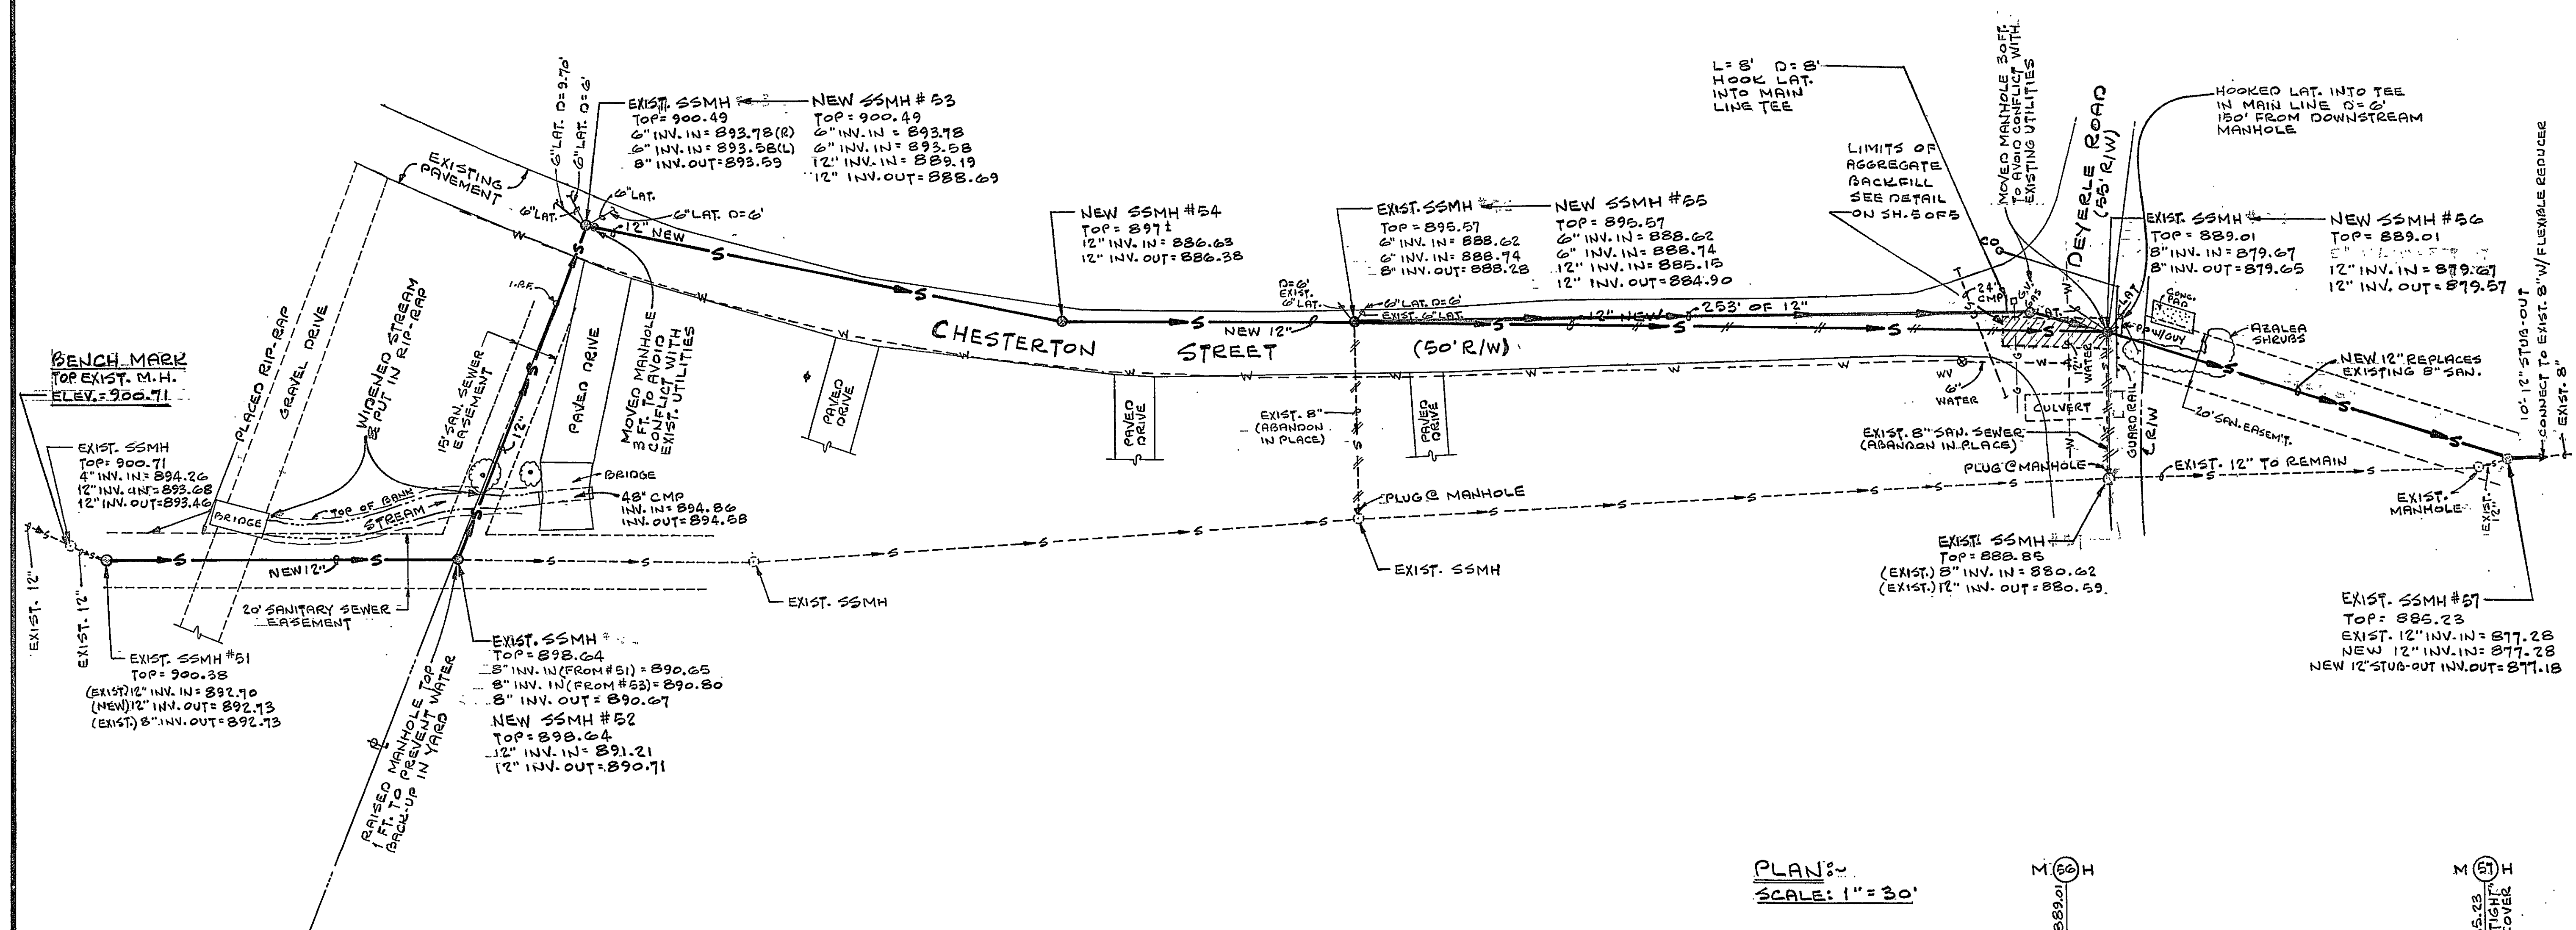

LMWP.C.
ENGINEERING - ARCHITECTURE - SURVEYING
102 ALBEMARLE AVE., S.E.
ROANOKE, VIRGINIA 24013
TEL (540) 345-0875
FAX (540) 342-4456

CHESTERTON STREET
SANITARY SEWER REPLACEMENT

NO.	DATE	DESCRIPTION	BY

DESIGNED BY DRB & MM
DRAWN BY MM
CHECKED BY RCN
APPROVED BY DRB
SUBMITTED BY DRB
DRAWING P & P
DATE MAR. 17, 2000
SCALE AS SHOWN
COMMISSION NO. 2039

DOUGLAS R. MEREDITH, JR.
No. 22942
4/4/00
PROFESSIONAL ENGINEER

Designed By DRB & MM
Drawn By MM
Checked By RCN
Approved By DRB
Submitted By DRB
Drawing P & P
Date MAR. 17, 2000
Scale AS SHOWN
Commission No. 2039

Sheet 4 of 5