



PLAN	DATE	
	BY	
	DESIGNED	
	NOTED	
NOTE BOOK	REVISIONS	
	NO.	

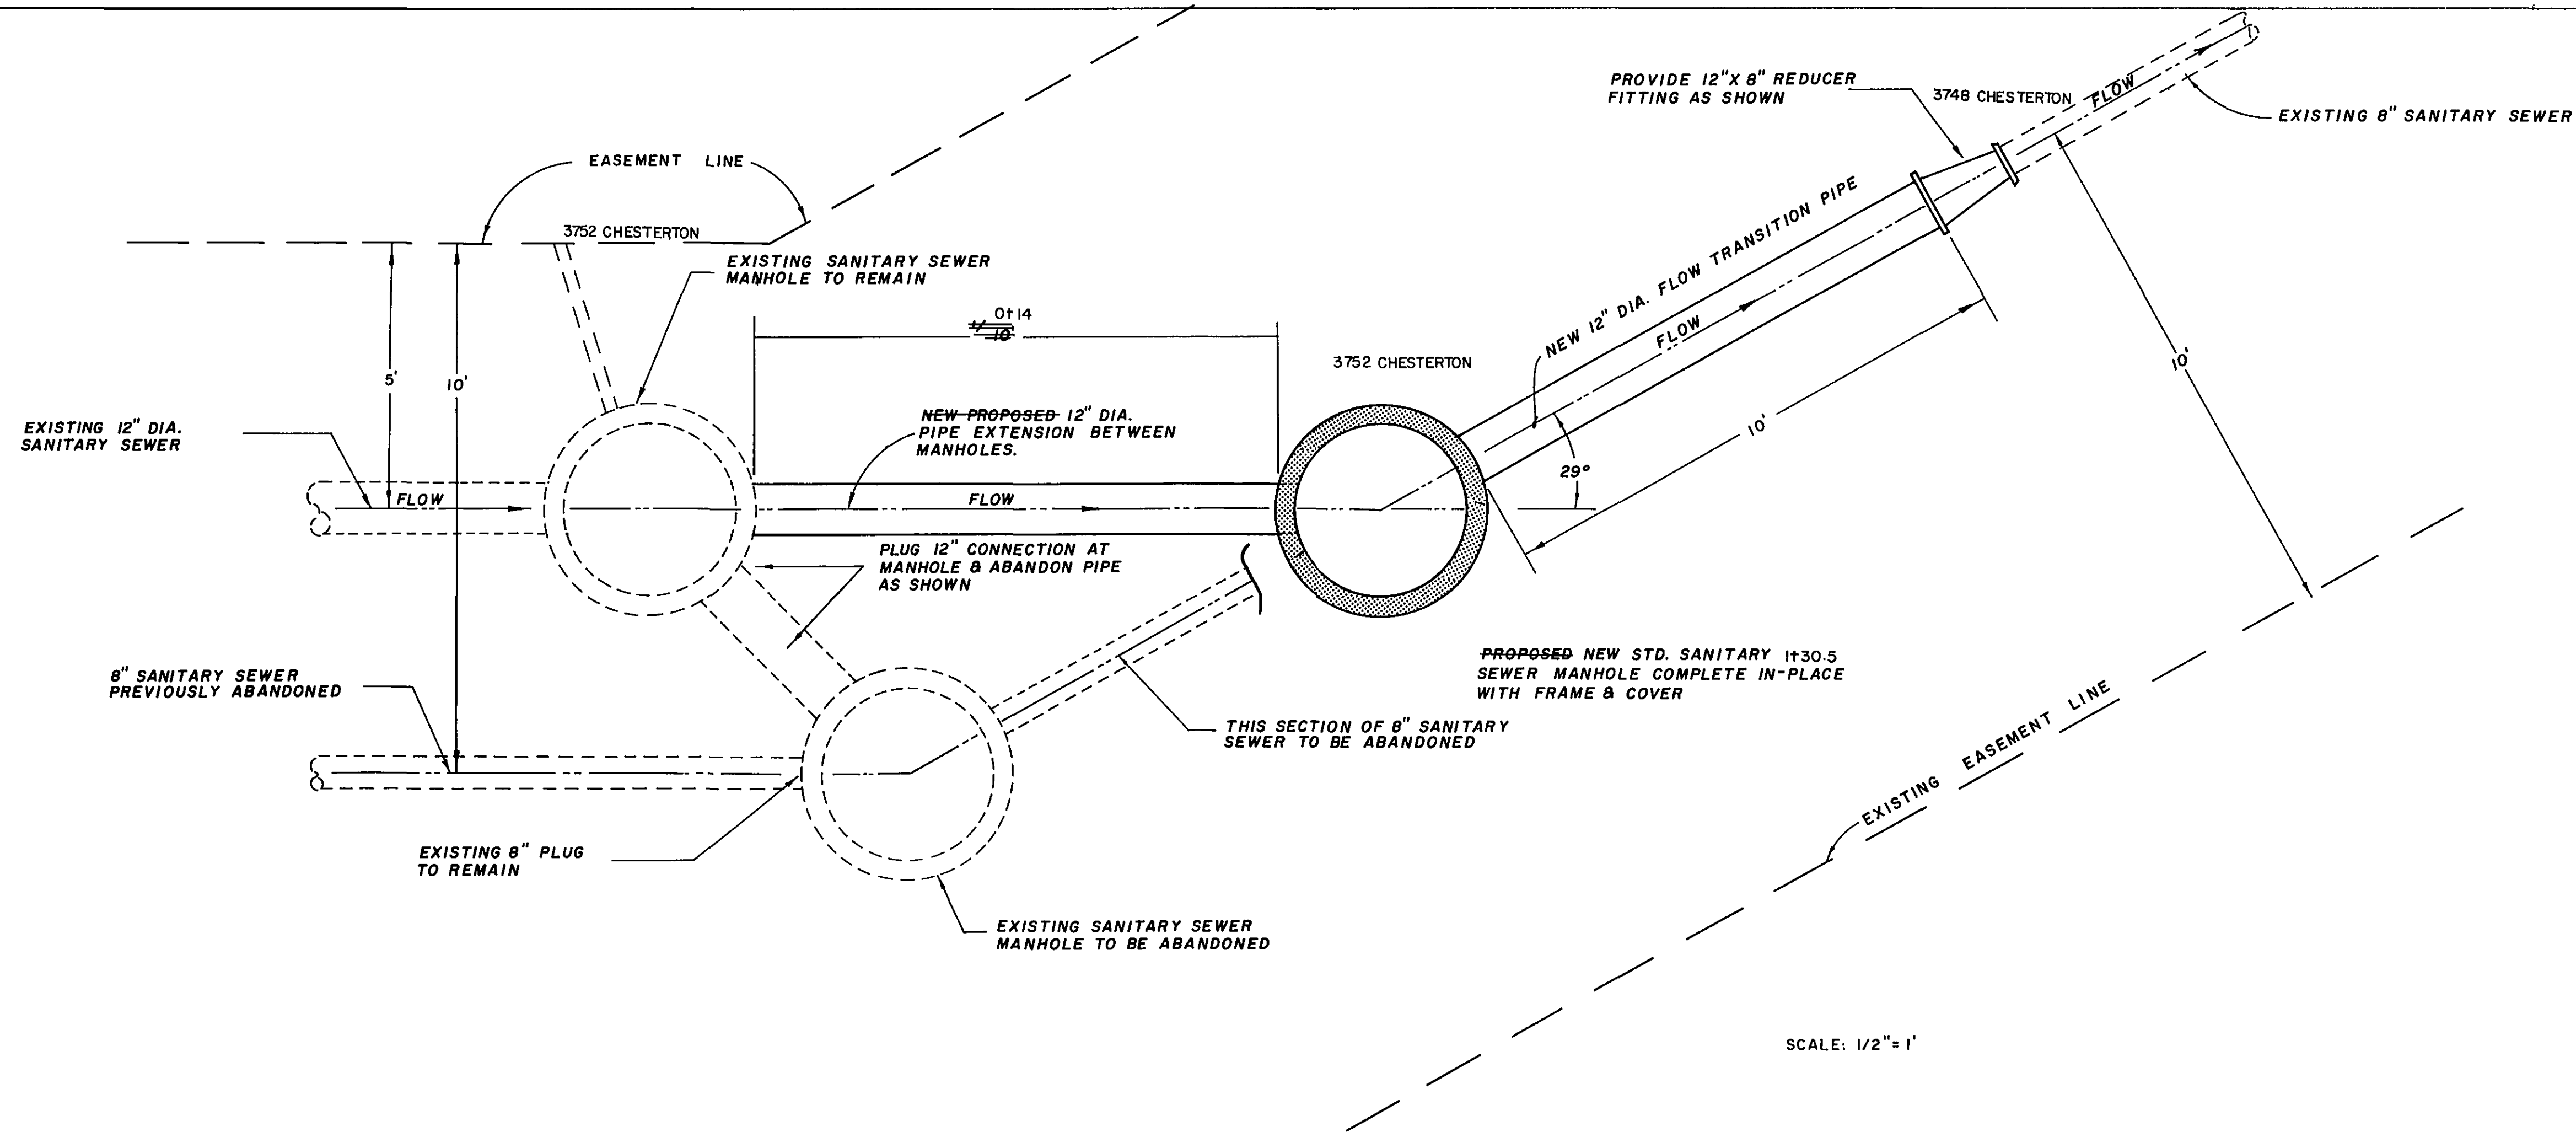

PROFILE	DATE	
	BY	
	DESIGNED	
	NOTED	
NOTE BOOK	REVISIONS	
	NO.	

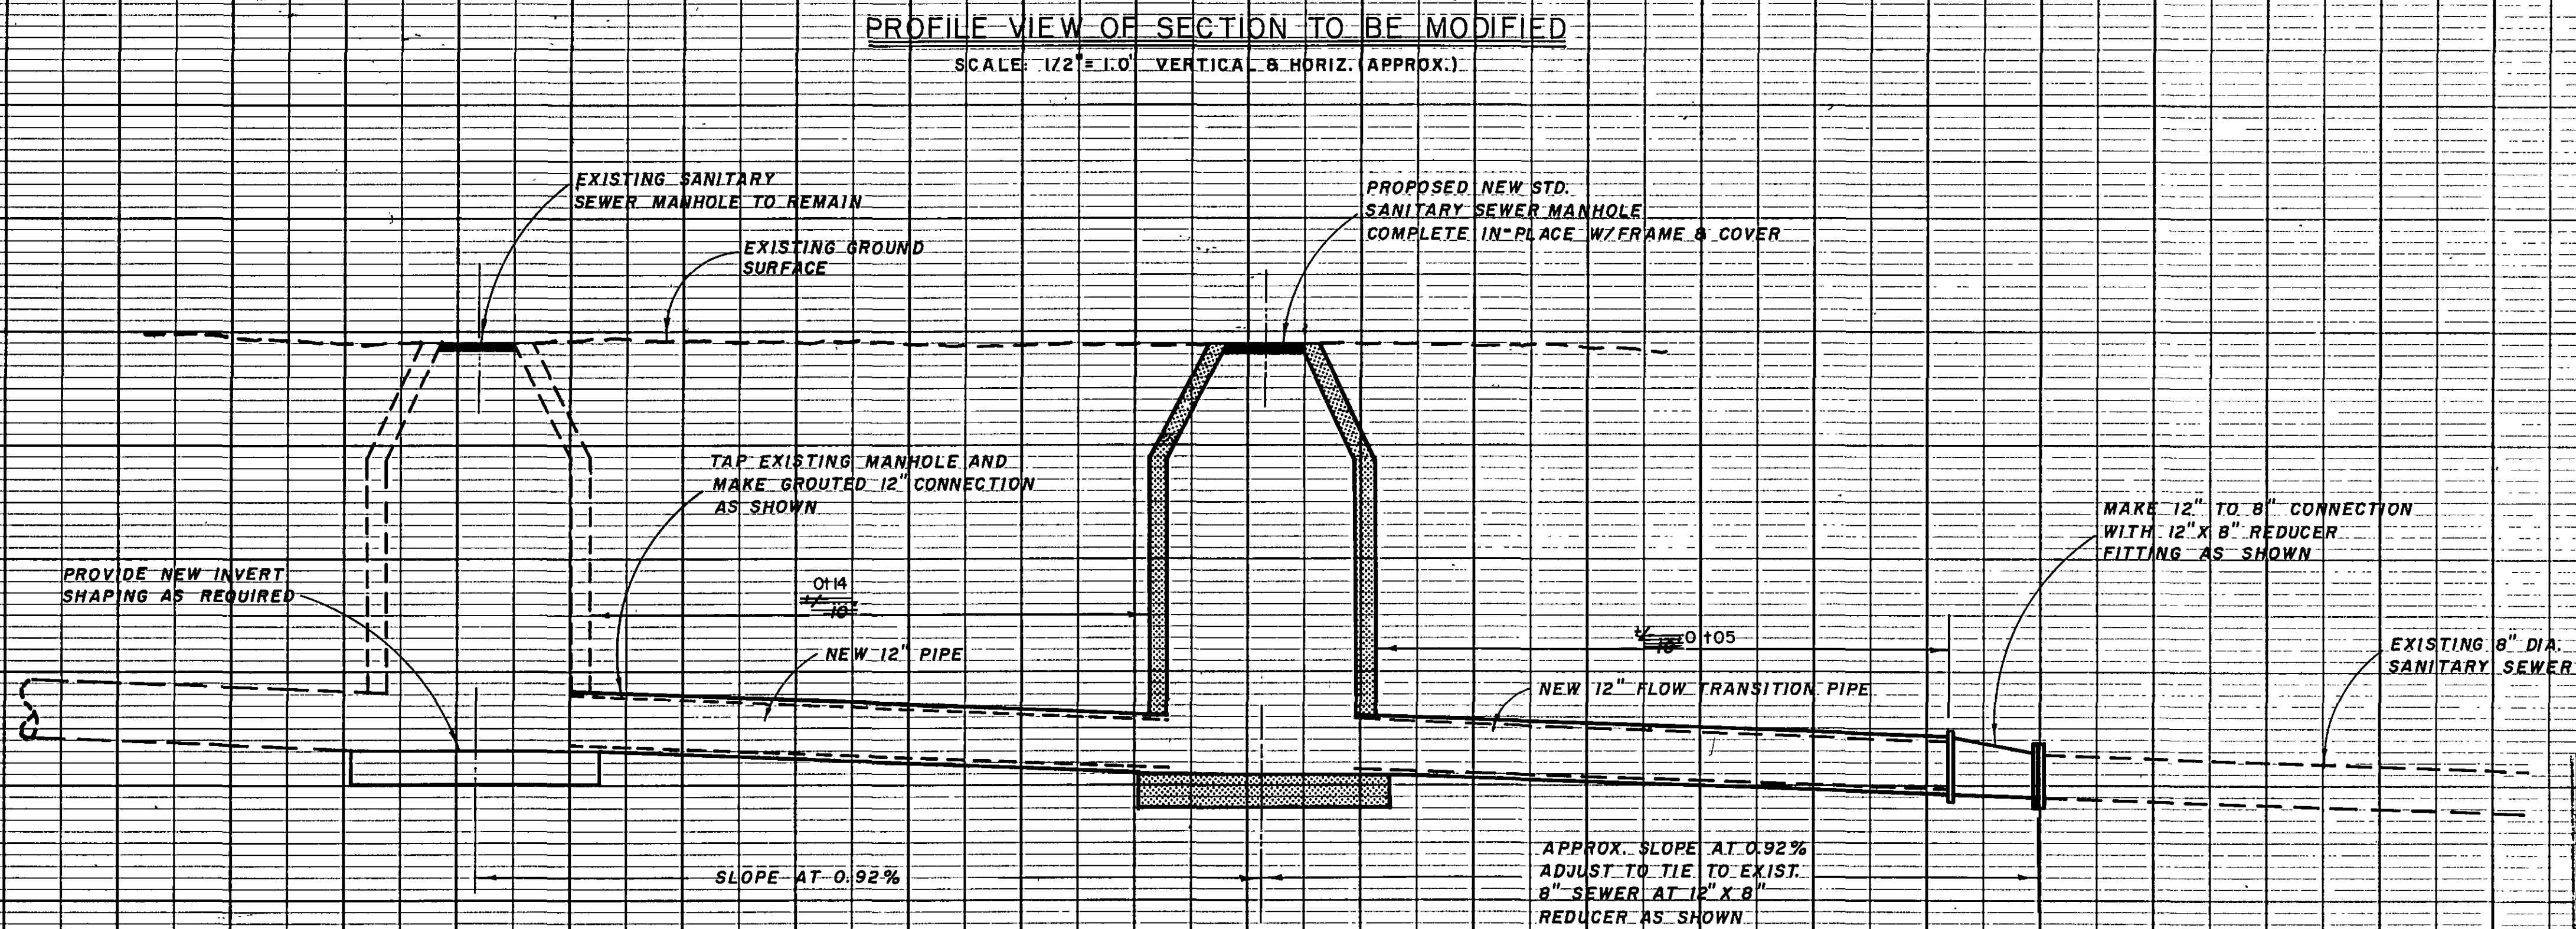

DATE	REV.	DESCRIPTION	BY
TAX MAP #507			
CITY ENGINEER			
DRAWN			022
CHECKED			ES
APPROVED			
DATE			5-6-91
PLAN NO.			6177
SHEET			2
OF			2
OFFICE OF CITY ENGINEER MUNICIPAL BUILDING, ROOM 350 215 CHURCH AVENUE, S.W. ROANOKE, VIRGINIA 24011			