


MAP-202

Replaced Sewer Main
on EASEMENT Beside of
1216 5th St^{NW} And Replaced Lat
For these Lots

Sewer main is 8" D.I pipe
Lots for 521 and 505 is 6" D.I pipe
Vacant Lots or 4" D.I pipe 11-28-01

CARY Sm. d

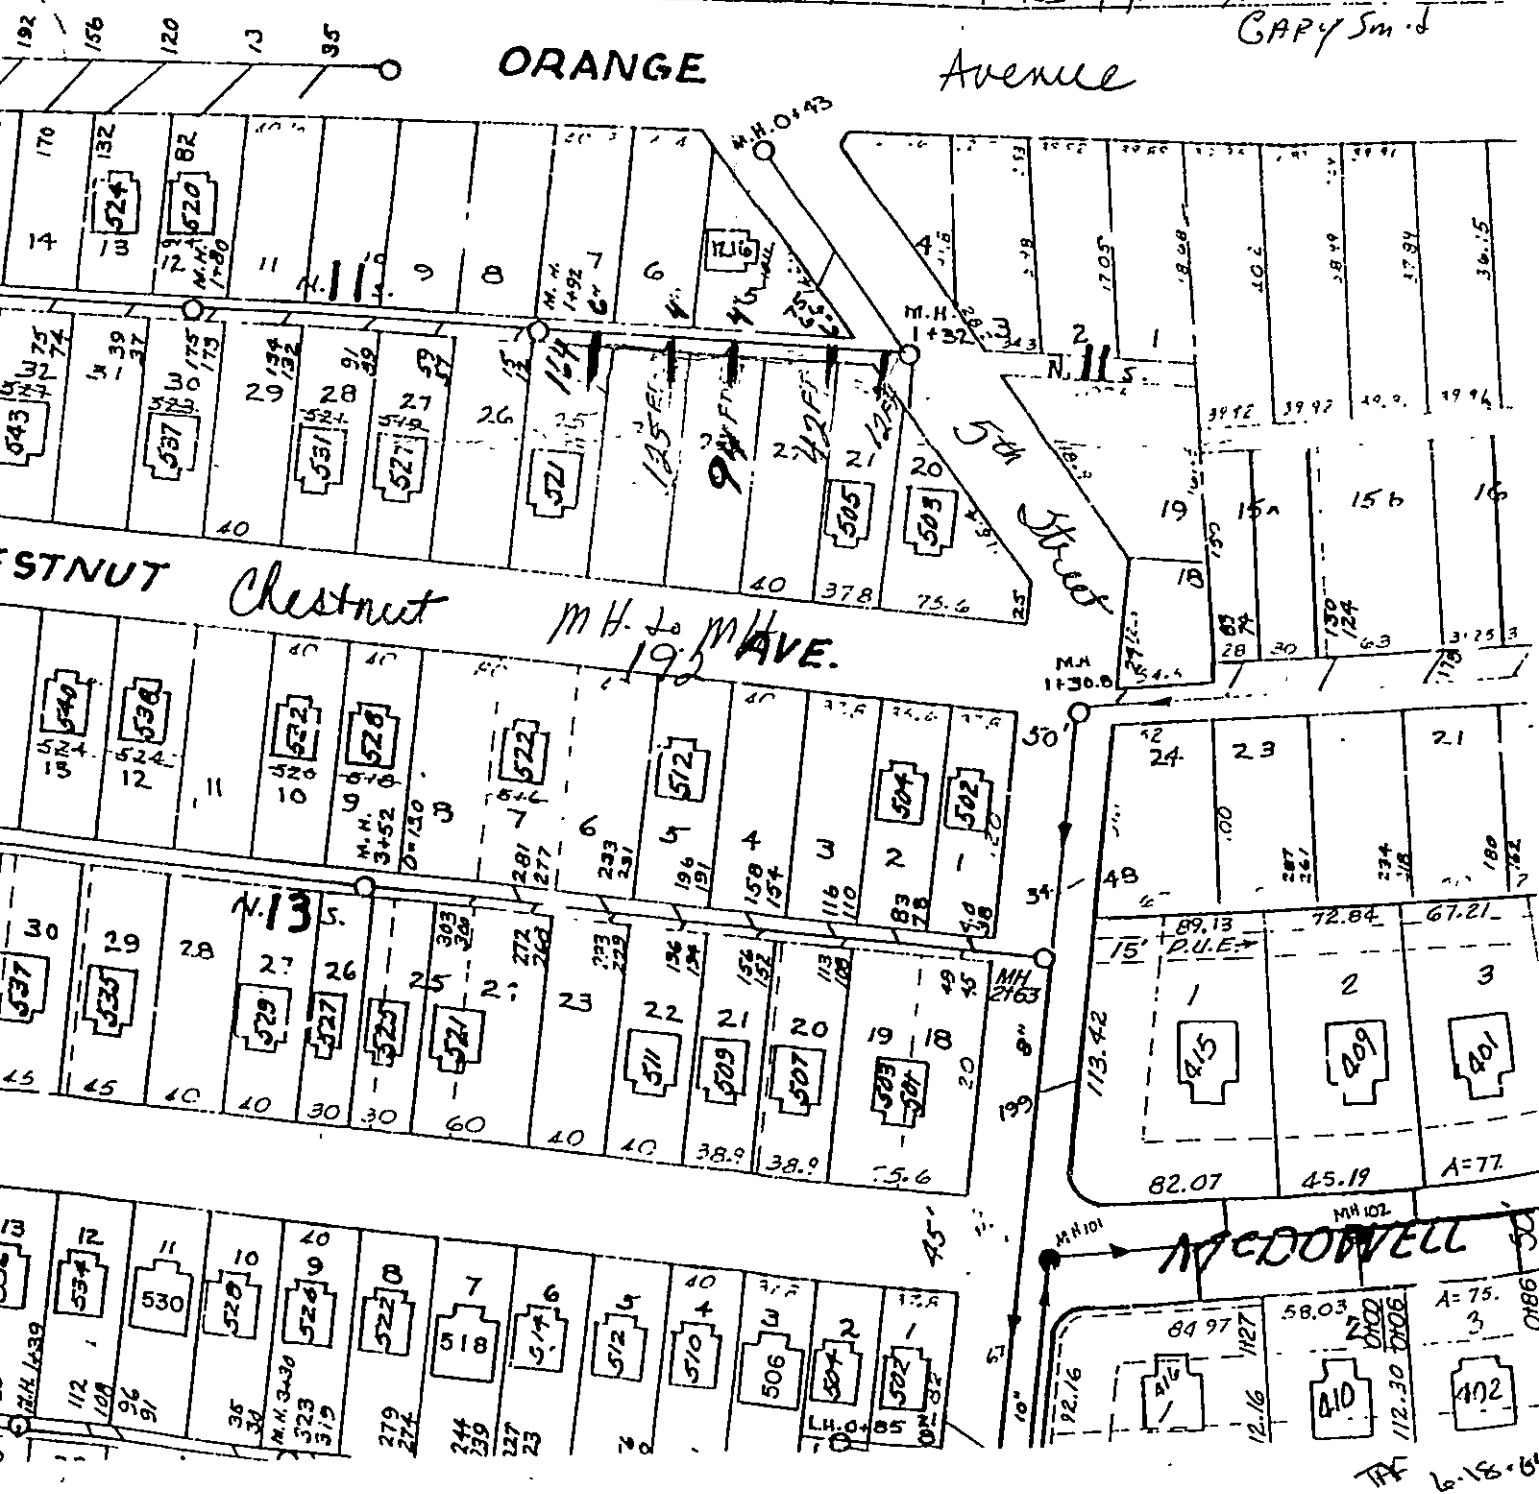

11-28-01