


PLAN	DATE	BY
	SURVEYED	
	NOTE BOOK	
	NO.	

PROFILE	DATE	BY
	SURVEYED	
	NOTE BOOK	
	NO.	

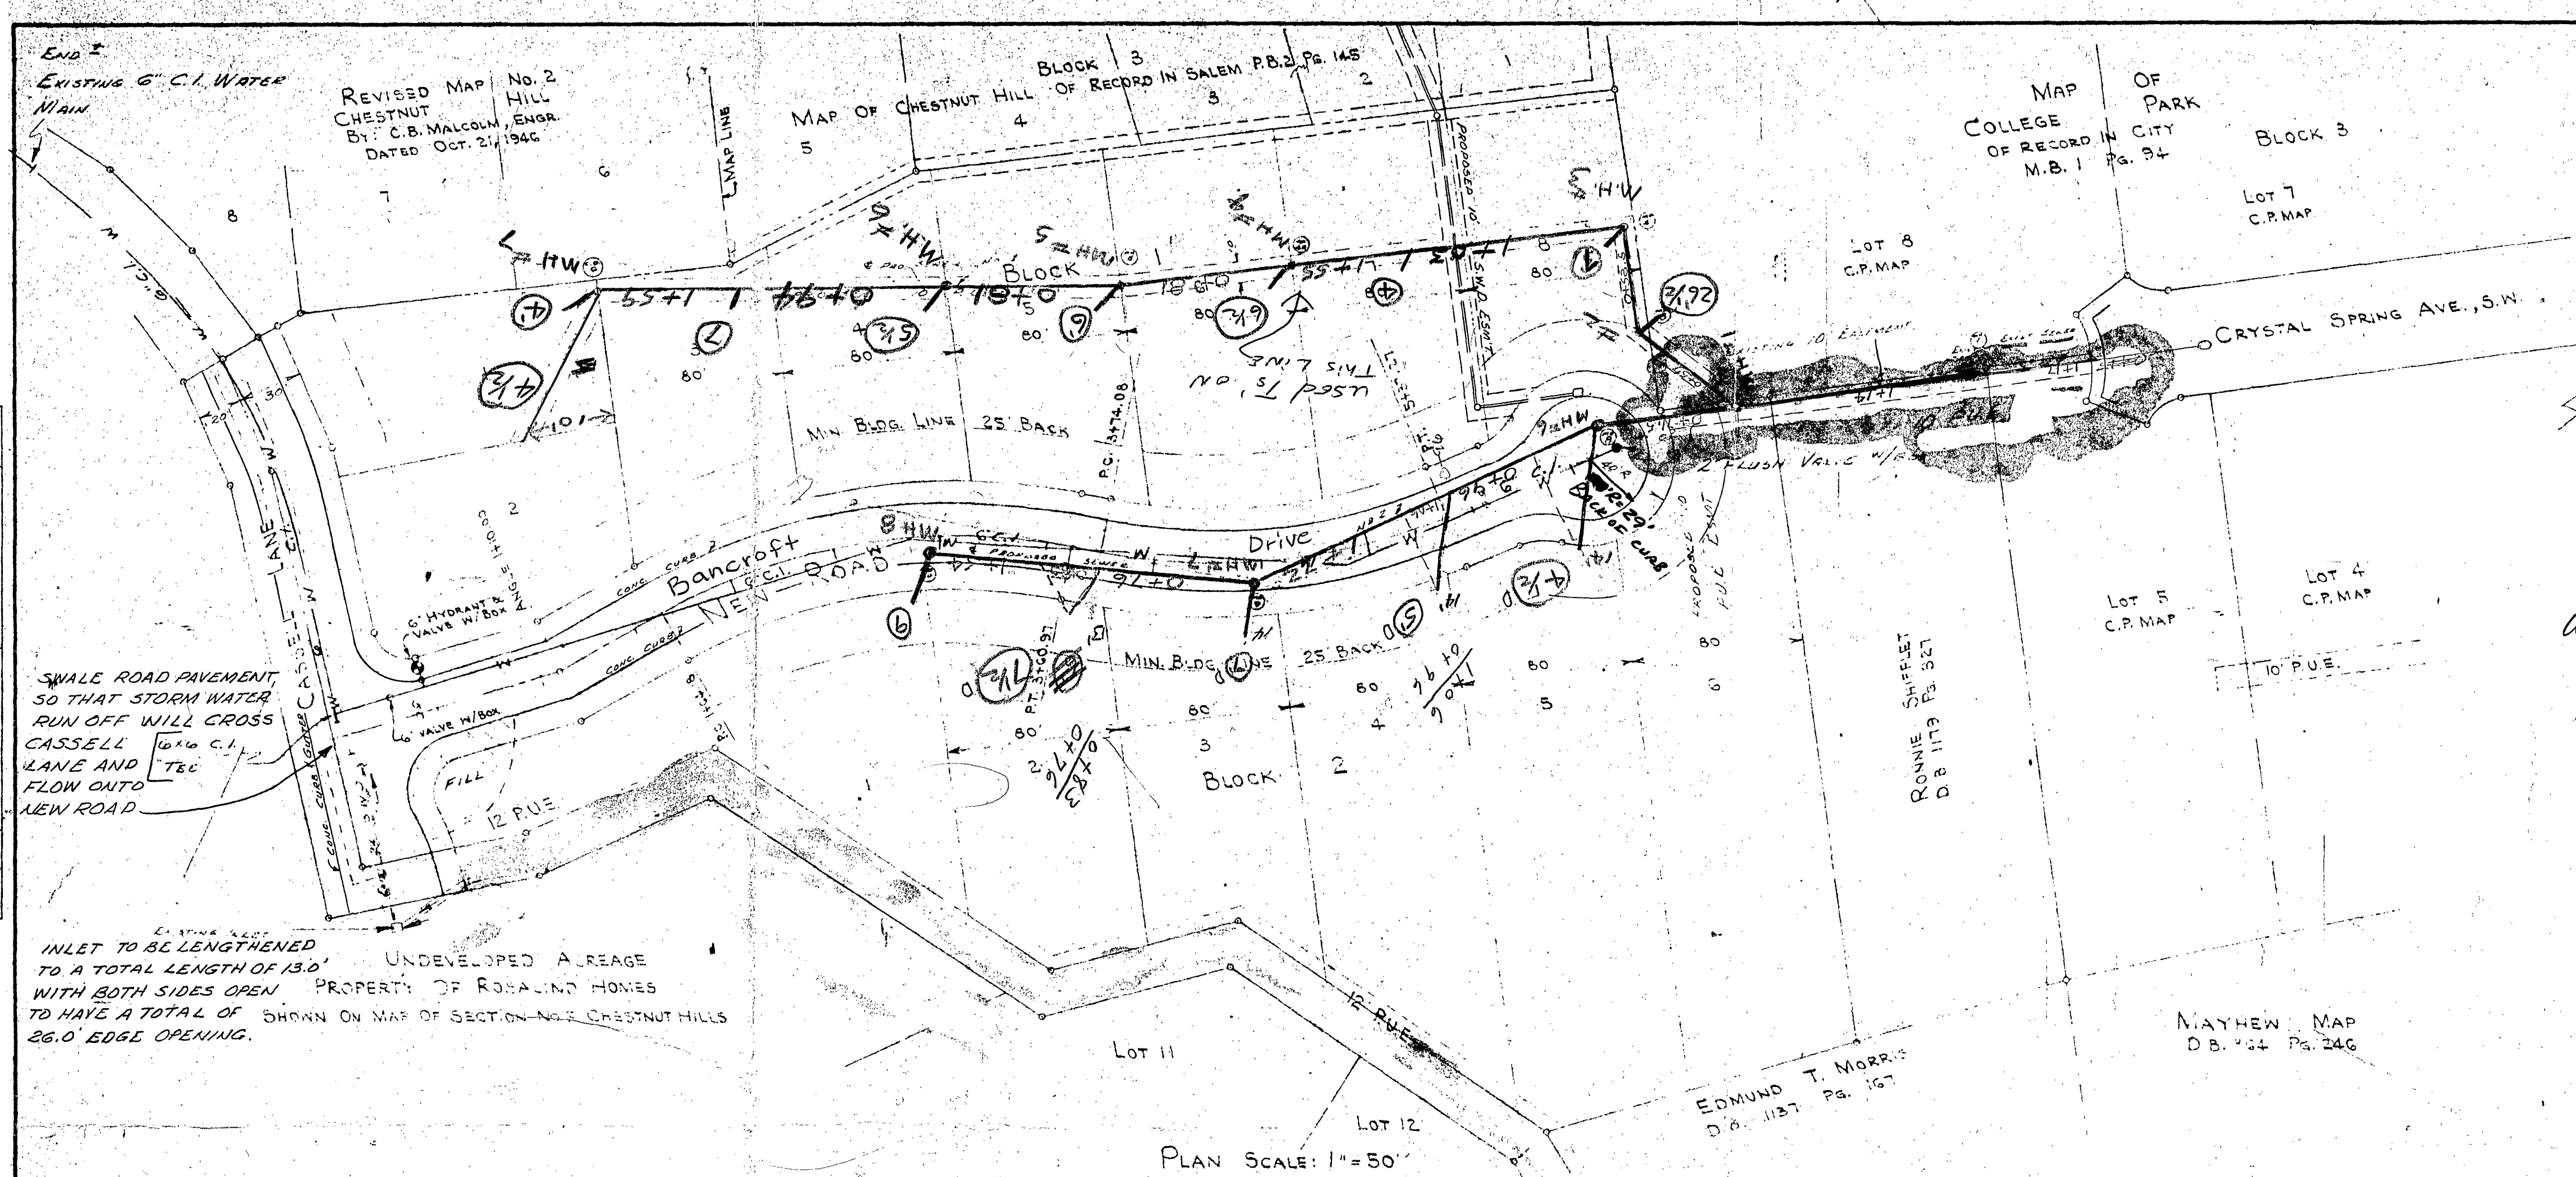

APPROVED:

Richard J. Hamill
AGENT, ROANOKE CITY PLANNING COMM.

10-4-68
DATE

ASS'T CITY ENGINEER OF ROANOKE, VIRGINIA

WM. A. WALLACE
OFFICE 345-8846
HOME 343-1632

- NOTE:
NECESSARY EASEMENTS FOR UTILITIES, SEWER AND
STORM DRAINAGE TO BE PROVIDED.
- Waivers by City Planning Commission, June 21, 1967:
1. 25 FOOT BUILDING SETBACK
 2. 12% GRADE ON "NEW ROAD"
 3. 24 FOOT PAVEMENT WIDTH.

PLAN & PROFILE
AND
PRELIMINARY MAP
SECTION No. 6
CHESTNUT HILLS
PROPERTY OF WILLIAM P. WALLACE & GEAN O. WALLACE
ROANOKE VIRGINIA

BY: R.E. ROBERTSON & R.C. WEEKS
STATE CERTIFIED LAND SURVEYORS

APR 13 1967
JUL 13 1967
OCT 13 1967

SHEET 1 OF 3

SCALE: AS NOTED

