


TAX # 1620128
CECIL V. MOORE, III &
EMILY H. MOORE
D.B. 1630 PG. 277

D.B. 1620 PG. 1899

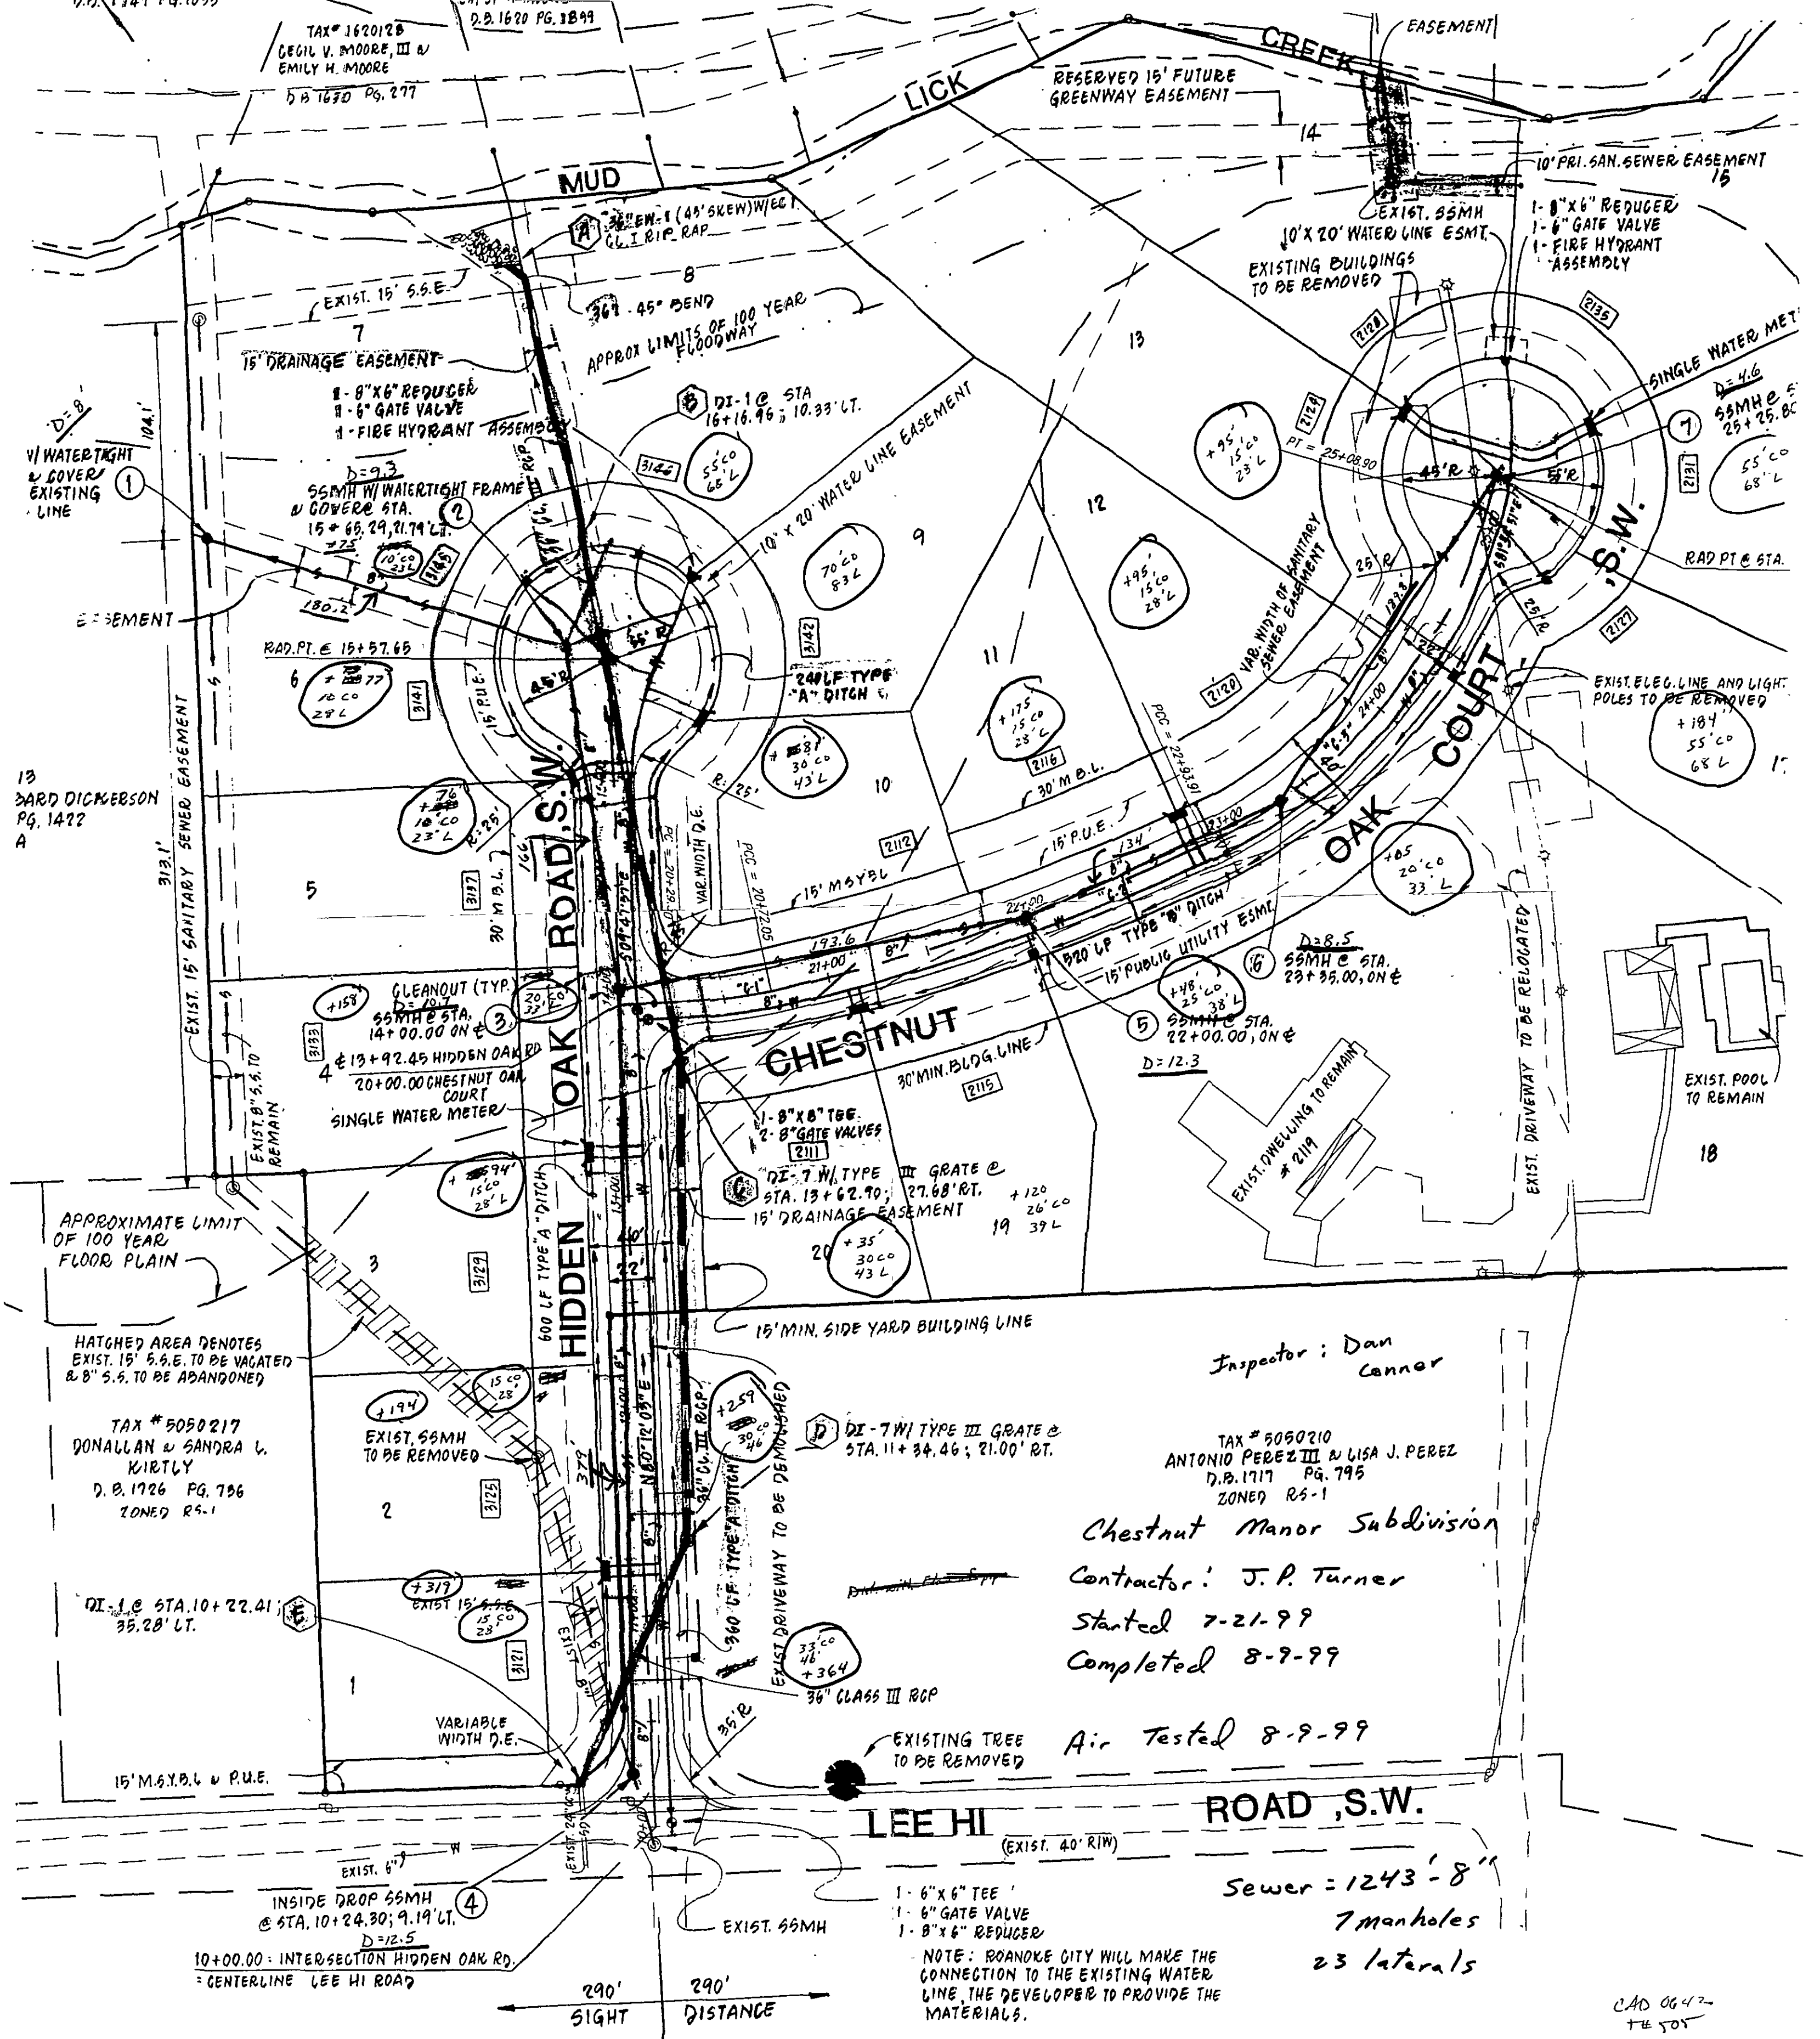

Inspector: Dan
Canner

TAX # 5050210
ANTONIO PEREZ III & LISA J. PEREZ
D.B. 1717 PG. 795
ZONED R5-1

Chestnut Manor Subdivision
Contractor: J. P. Turner
Started 7-21-99
Completed 8-9-99

Air Tested 8-9-99

ROAD, S.W.

Sewer = 1243'-8"
7 manholes
23 laterals

CAD 0642
+ 505