



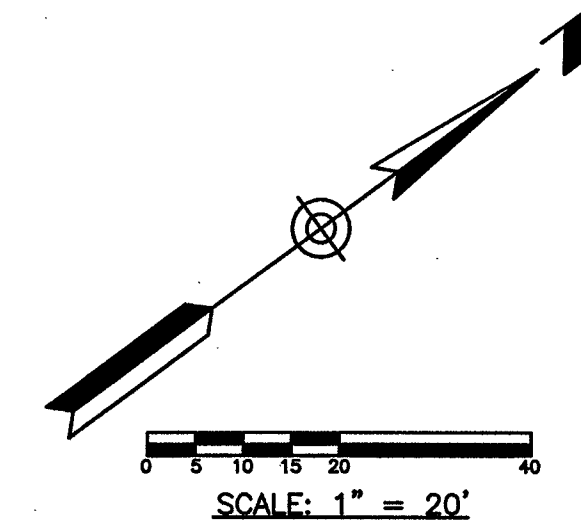

LEGEND


	EX. TREE
	EX. FIRE HYDRANT
	EX. VALVE
	EX. STORM MANHOLE
	EX. SANITARY MANHOLE
	EX. CURB INLET
	EX. POWER POLE
	EX. LIGHT POLE
	EX. TRAFFIC CONTROL BOX
	EX. GAS LINE
	EX. SANITARY SEWER
	EX. STORM SEWER
	EX. WATER LINE
	EX. CURB

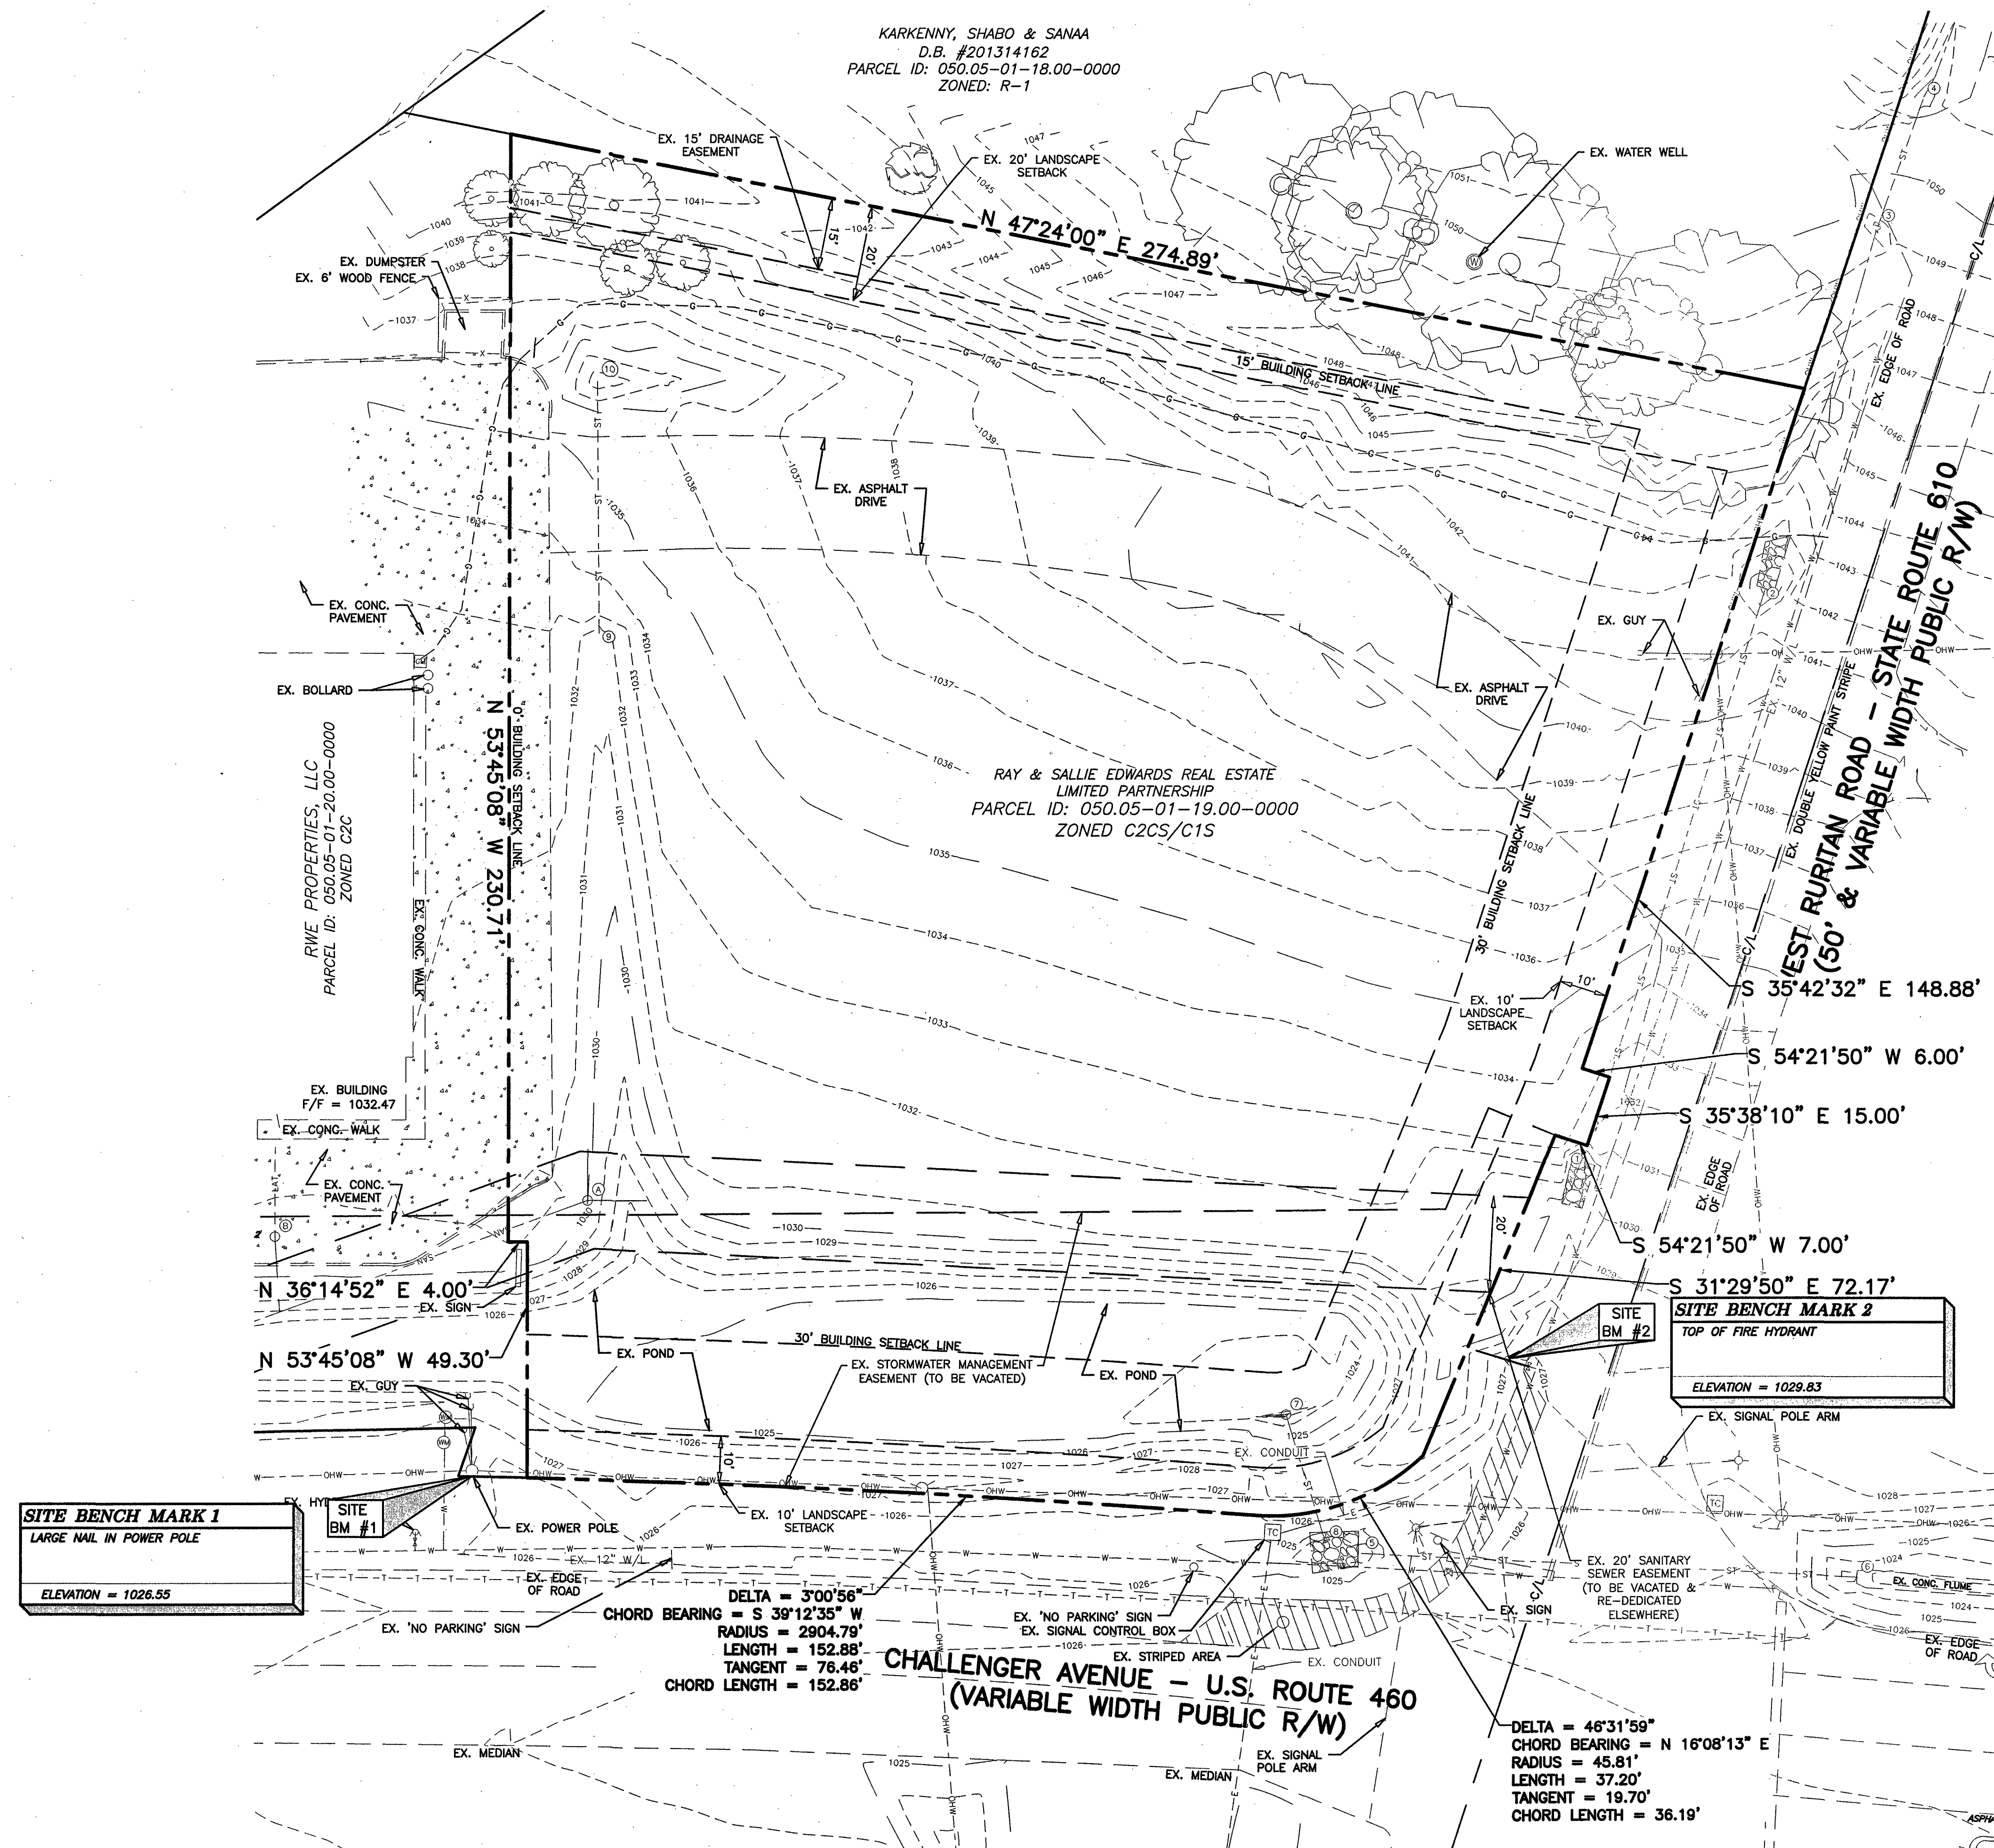

Chick-fil-A

5200 Buffington Rd.
Atlanta Georgia,
30349-2998

NO.	DATE	BY	REVISION
1	6/6/2014	GBC	PER PLANNING COMMISSION
2	6/17/2014	GBC	PER PLANNING COMMISSION
3	10/7/2014	GBC	PER PLANNING COMMISSION
4	12/12/2014	GBC	FOR CONSTRUCTION

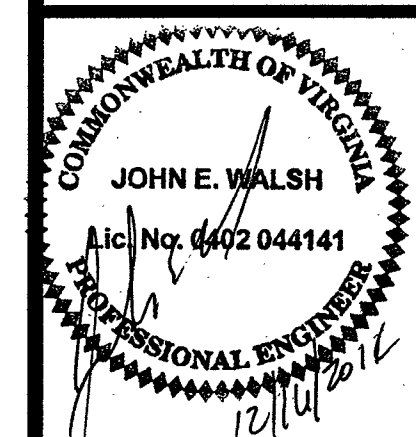

GBC DESIGN, INC.
665 White Pond Dr.
Akron, OH 44320-1123
Phone 330-836-0228
Fax 330-836-5782

STORE #3375
Challenger Avenue
S08 N-144-R Twisted
Purchase Parcel

3814 Challenger
Avenue NE
Roanoke, VA 24012

SHEET TITLE
EXISTING
CONDITIONS
PLAN

DWG EDITION V8.5
REVISION 1-2014

Job No. : 46189D
Store : 3375
Date : 8/25/14
Drawn By : B.A.W.
Checked By: A.S.W.

Sheet

C-1.1