




IF YOU DIG VIRGINIA...  
CALL US FIRST!  
1-800-552-7001  
MISS UTILITY OF VIRGINIA  
IT'S THE LAW

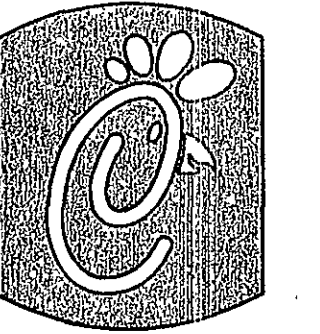

5200 Buffington Rd.  
Atlanta, GA. 30338-2998  
contact: Kevin Kilgore  
(404) 684-8654

Revisions:

Mark Date By





Mark Date By



Mark Date By



Seal

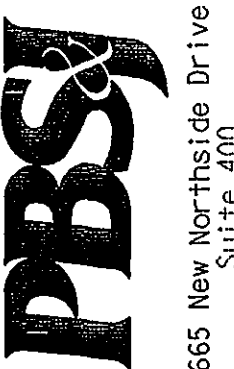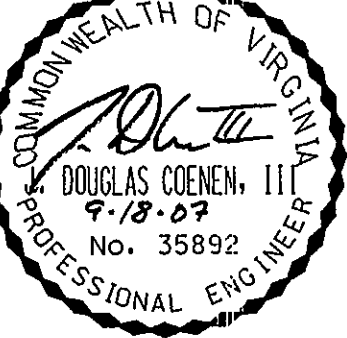

5665 New Northside Drive  
Suite 100  
Atlanta, Georgia 30328  
(770) 933-0280 Fax  
(770) 933-0971

STORE

CHICK-FIL-A  
SOUTHERN  
HILLS DRIVE  
@ GRIFFIN ROAD  
ROANOKE, VA.

SHEET TITLE

EXISTING  
CONDITIONS  
PLAN

☐ Preliminary  
☐ 80% Submittal  
☐ For Construction

Job No.: 061957

Store: 2139


Date: 2-26-07

Drawn By: JDR

Checked By: TMR

Sheet

C-1.1

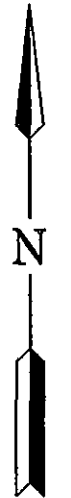


#### EXISTING CONDITIONS PLAN LEGEND


—997— PROPOSED CONTOUR  
—997— EXISTING CONTOUR  
X 999.00 PROPOSED SPOT ELEVATION  
—999.00— EXISTING STORM PIPE

| EXISTING |                | PROPOSED |
|----------|----------------|----------|
| —G—      | GAS            | —G—      |
| —W—      | WATER          | —W—      |
| —F—      | FIRE           | —W—      |
| —E—      | ELECTRICITY    | —E—      |
| —T—      | TELEPHONE      | —T—      |
| —SS—     | SANITARY SEWER | —SS—     |

|  |                       |  |                 |
|--|-----------------------|--|-----------------|
|  | THRUST BLOCK          |  | FH              |
|  | FIRE HYDRANT ASSEMBLY |  | MANHOLE         |
|  | CLEANOUT              |  | PIV             |
|  | VALVE                 |  | STRUCTURE LABEL |
|  | WATER METER           |  | LIGHTING        |

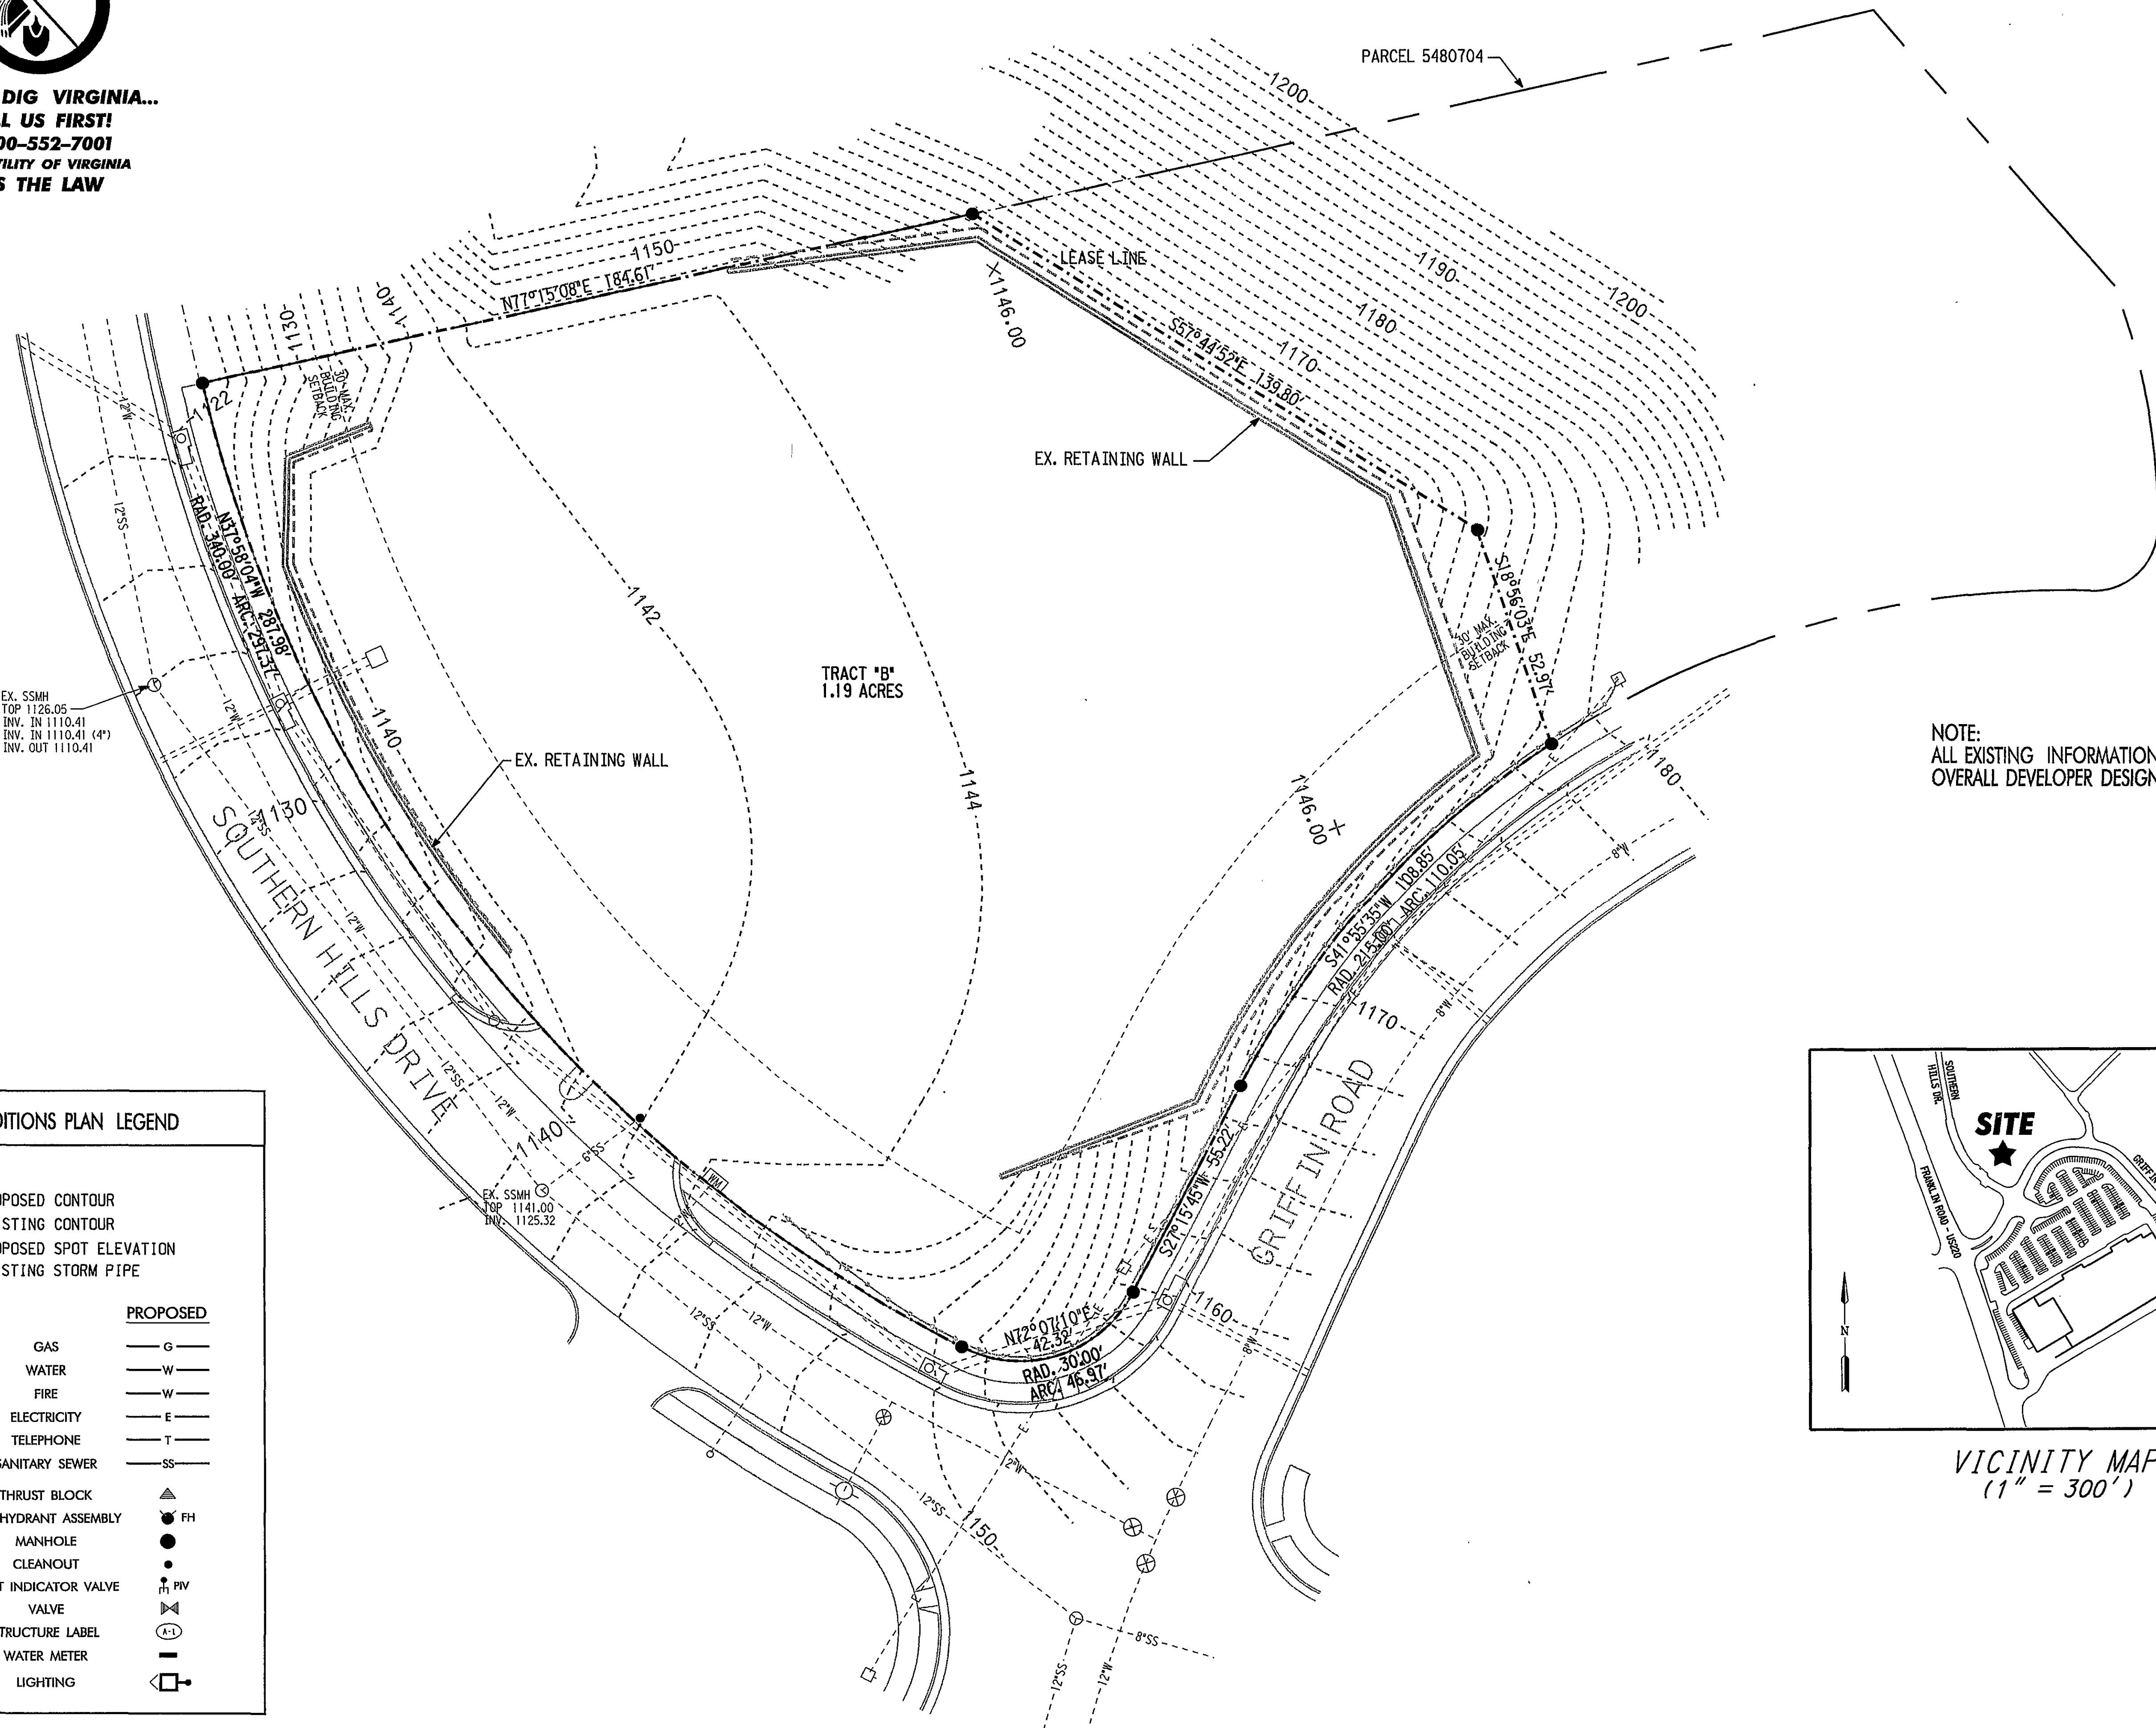

NOTE:  
ALL EXISTING INFORMATION OBTAINED FROM THE  
OVERALL DEVELOPER DESIGN PLANS.

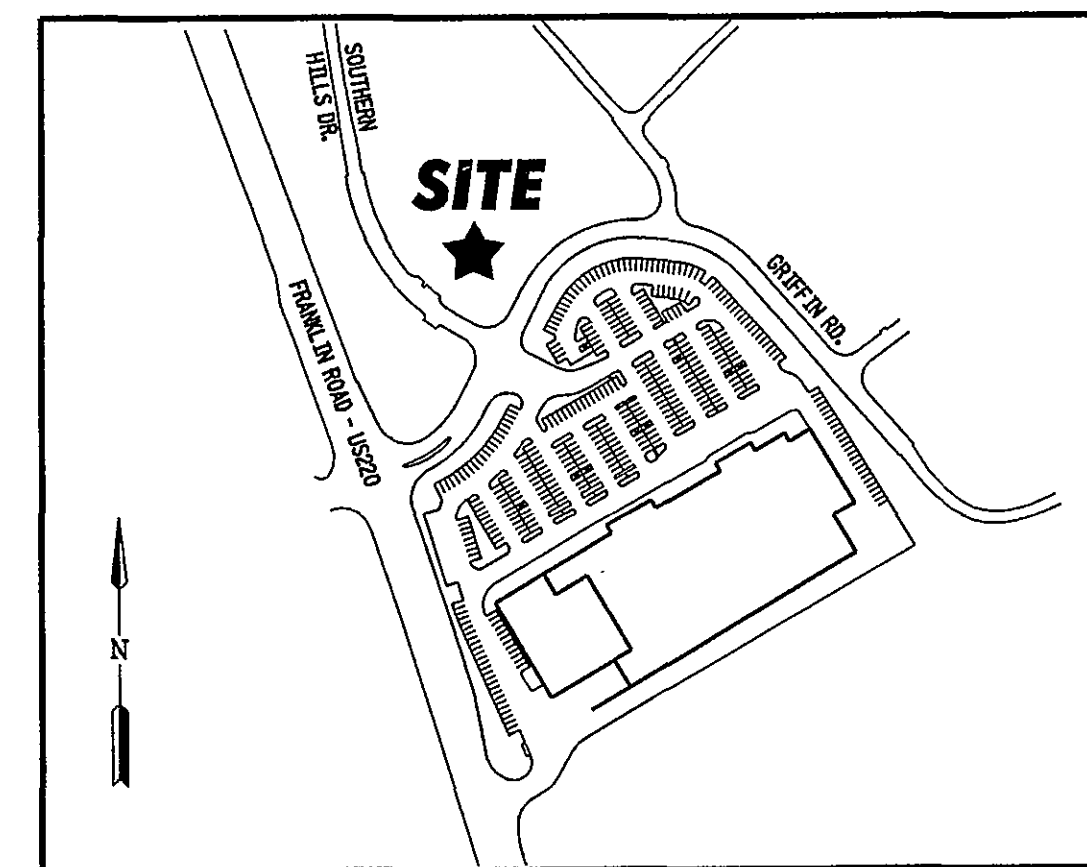

VICINITY MAP  
(1" = 300')

