



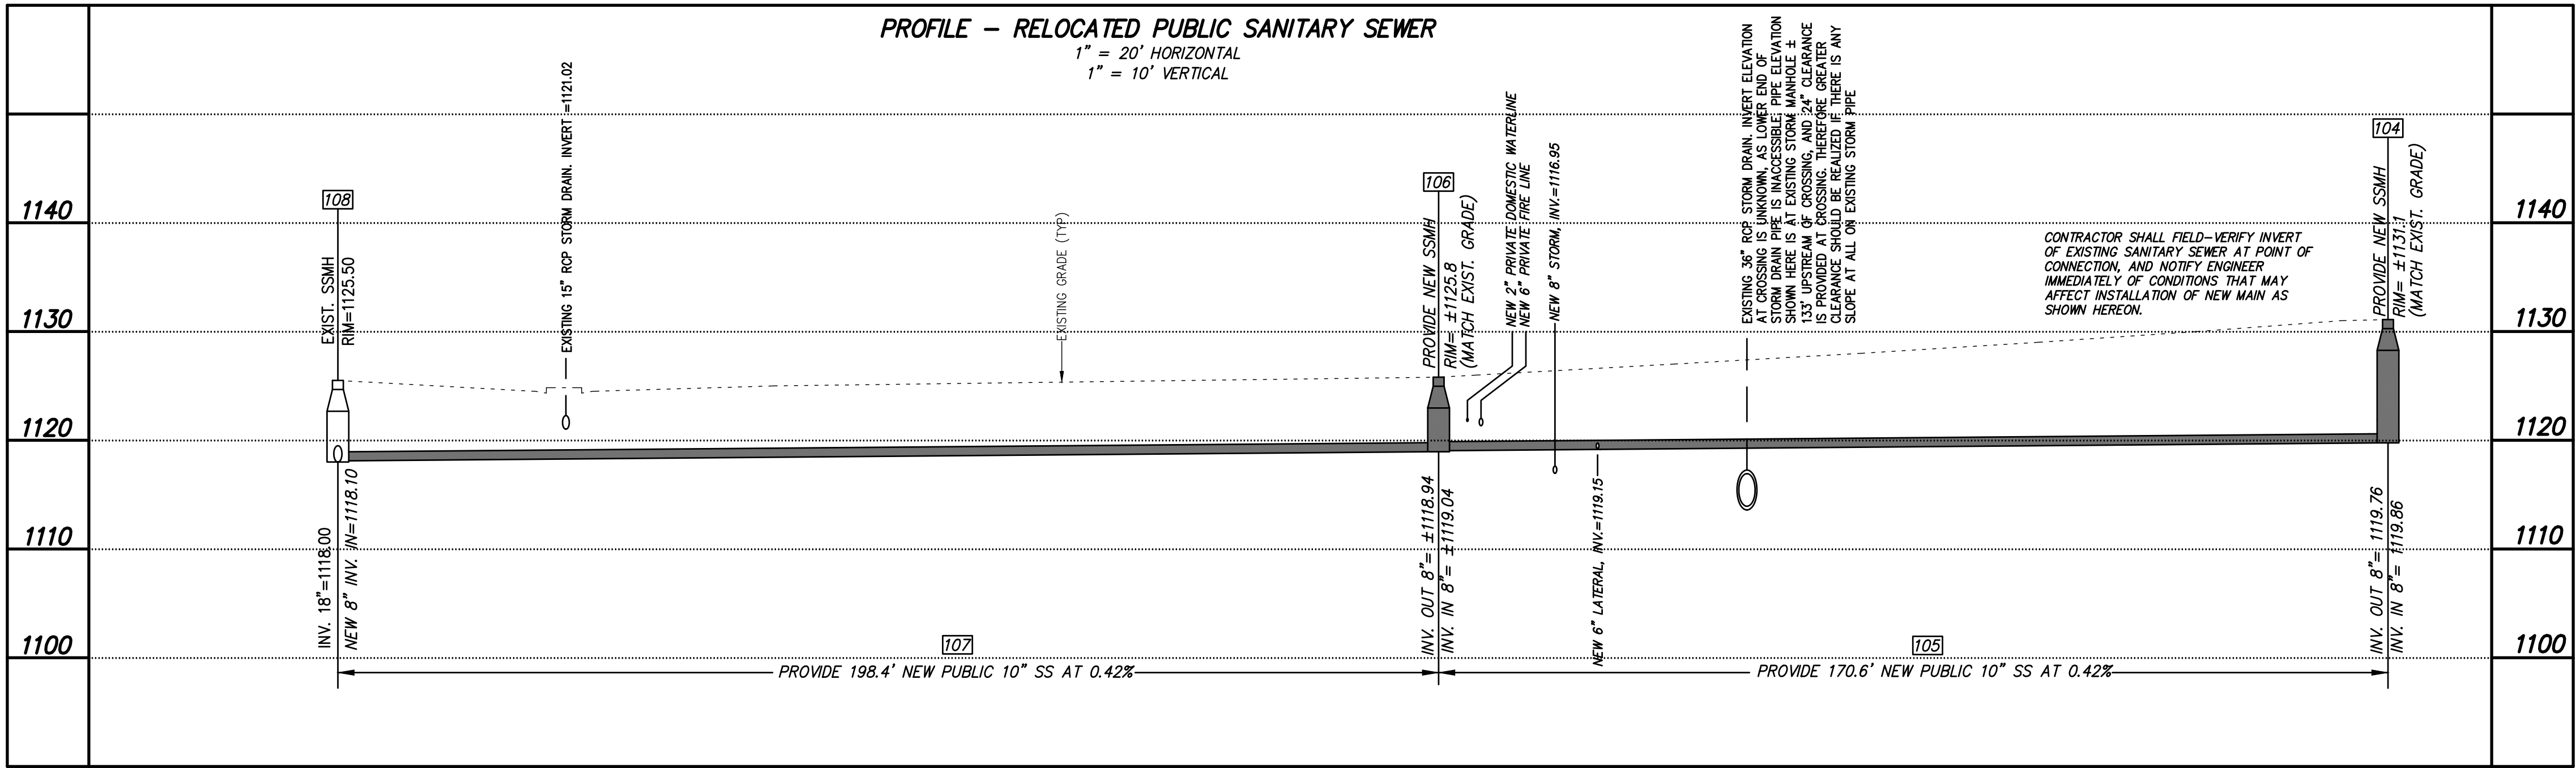

NEW SANITARY SEWER MANHOLES SHALL BE PRE-CAST CONCRETE , AND SHALL BE IN ACCORDANCE WITH WESTERN VIRGINIA WATER AUTHORITY DETAIL S-1 (SEE SHEET C-16).

NEW SEWER MAIN SHALL BE SDR-35 UNPLASTICIZED PVC, INSTALLED IN STRICT ACCORDANCE WITH THE REQUIREMENTS OF THE WESTERN VIRGINIA WATER AUTHORITY.

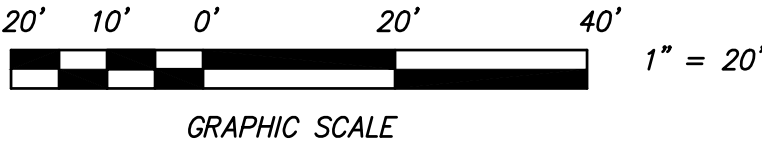

	LANDLORD WORK - PROFILE-PUBLIC SANITARY SEWER FOR PROPOSED CHILI'S RESTAURANT TO BE CONSTRUCTED AT TANGLEWOOD MALL PREPARED FOR BRINKER INTERNATIONAL LLC & TANGLEWOOD VENTURE LLC SITUATE ELECTRIC ROAD (VA ROUTE 419) CAVE SPRING MAGISTERIAL DISTRICT COUNTY OF ROANOKE, VIRGINIA
	 CALDWELL WHITE ASSOCIATES ENGINEERS / SURVEYORS / PLANNERS 4203 MELROSE AVENUE P.O. BOX 6260 ROANOKE, VIRGINIA 24017-0260 (540) 366-3400 FAX: (540) 366-8702
Designed: <u>C.L. White</u> Drawn: <u>C.L. White</u> Checked: <u>C.L. White</u> Date: <u>October 27, 2021</u> Scale: <u>As Shown</u> Tax Parcel: <u>077.16-01-02.00-0000</u> Field Book: <u>CH-22</u> W.O. No.: <u>21-0043/0084/0123</u>	