


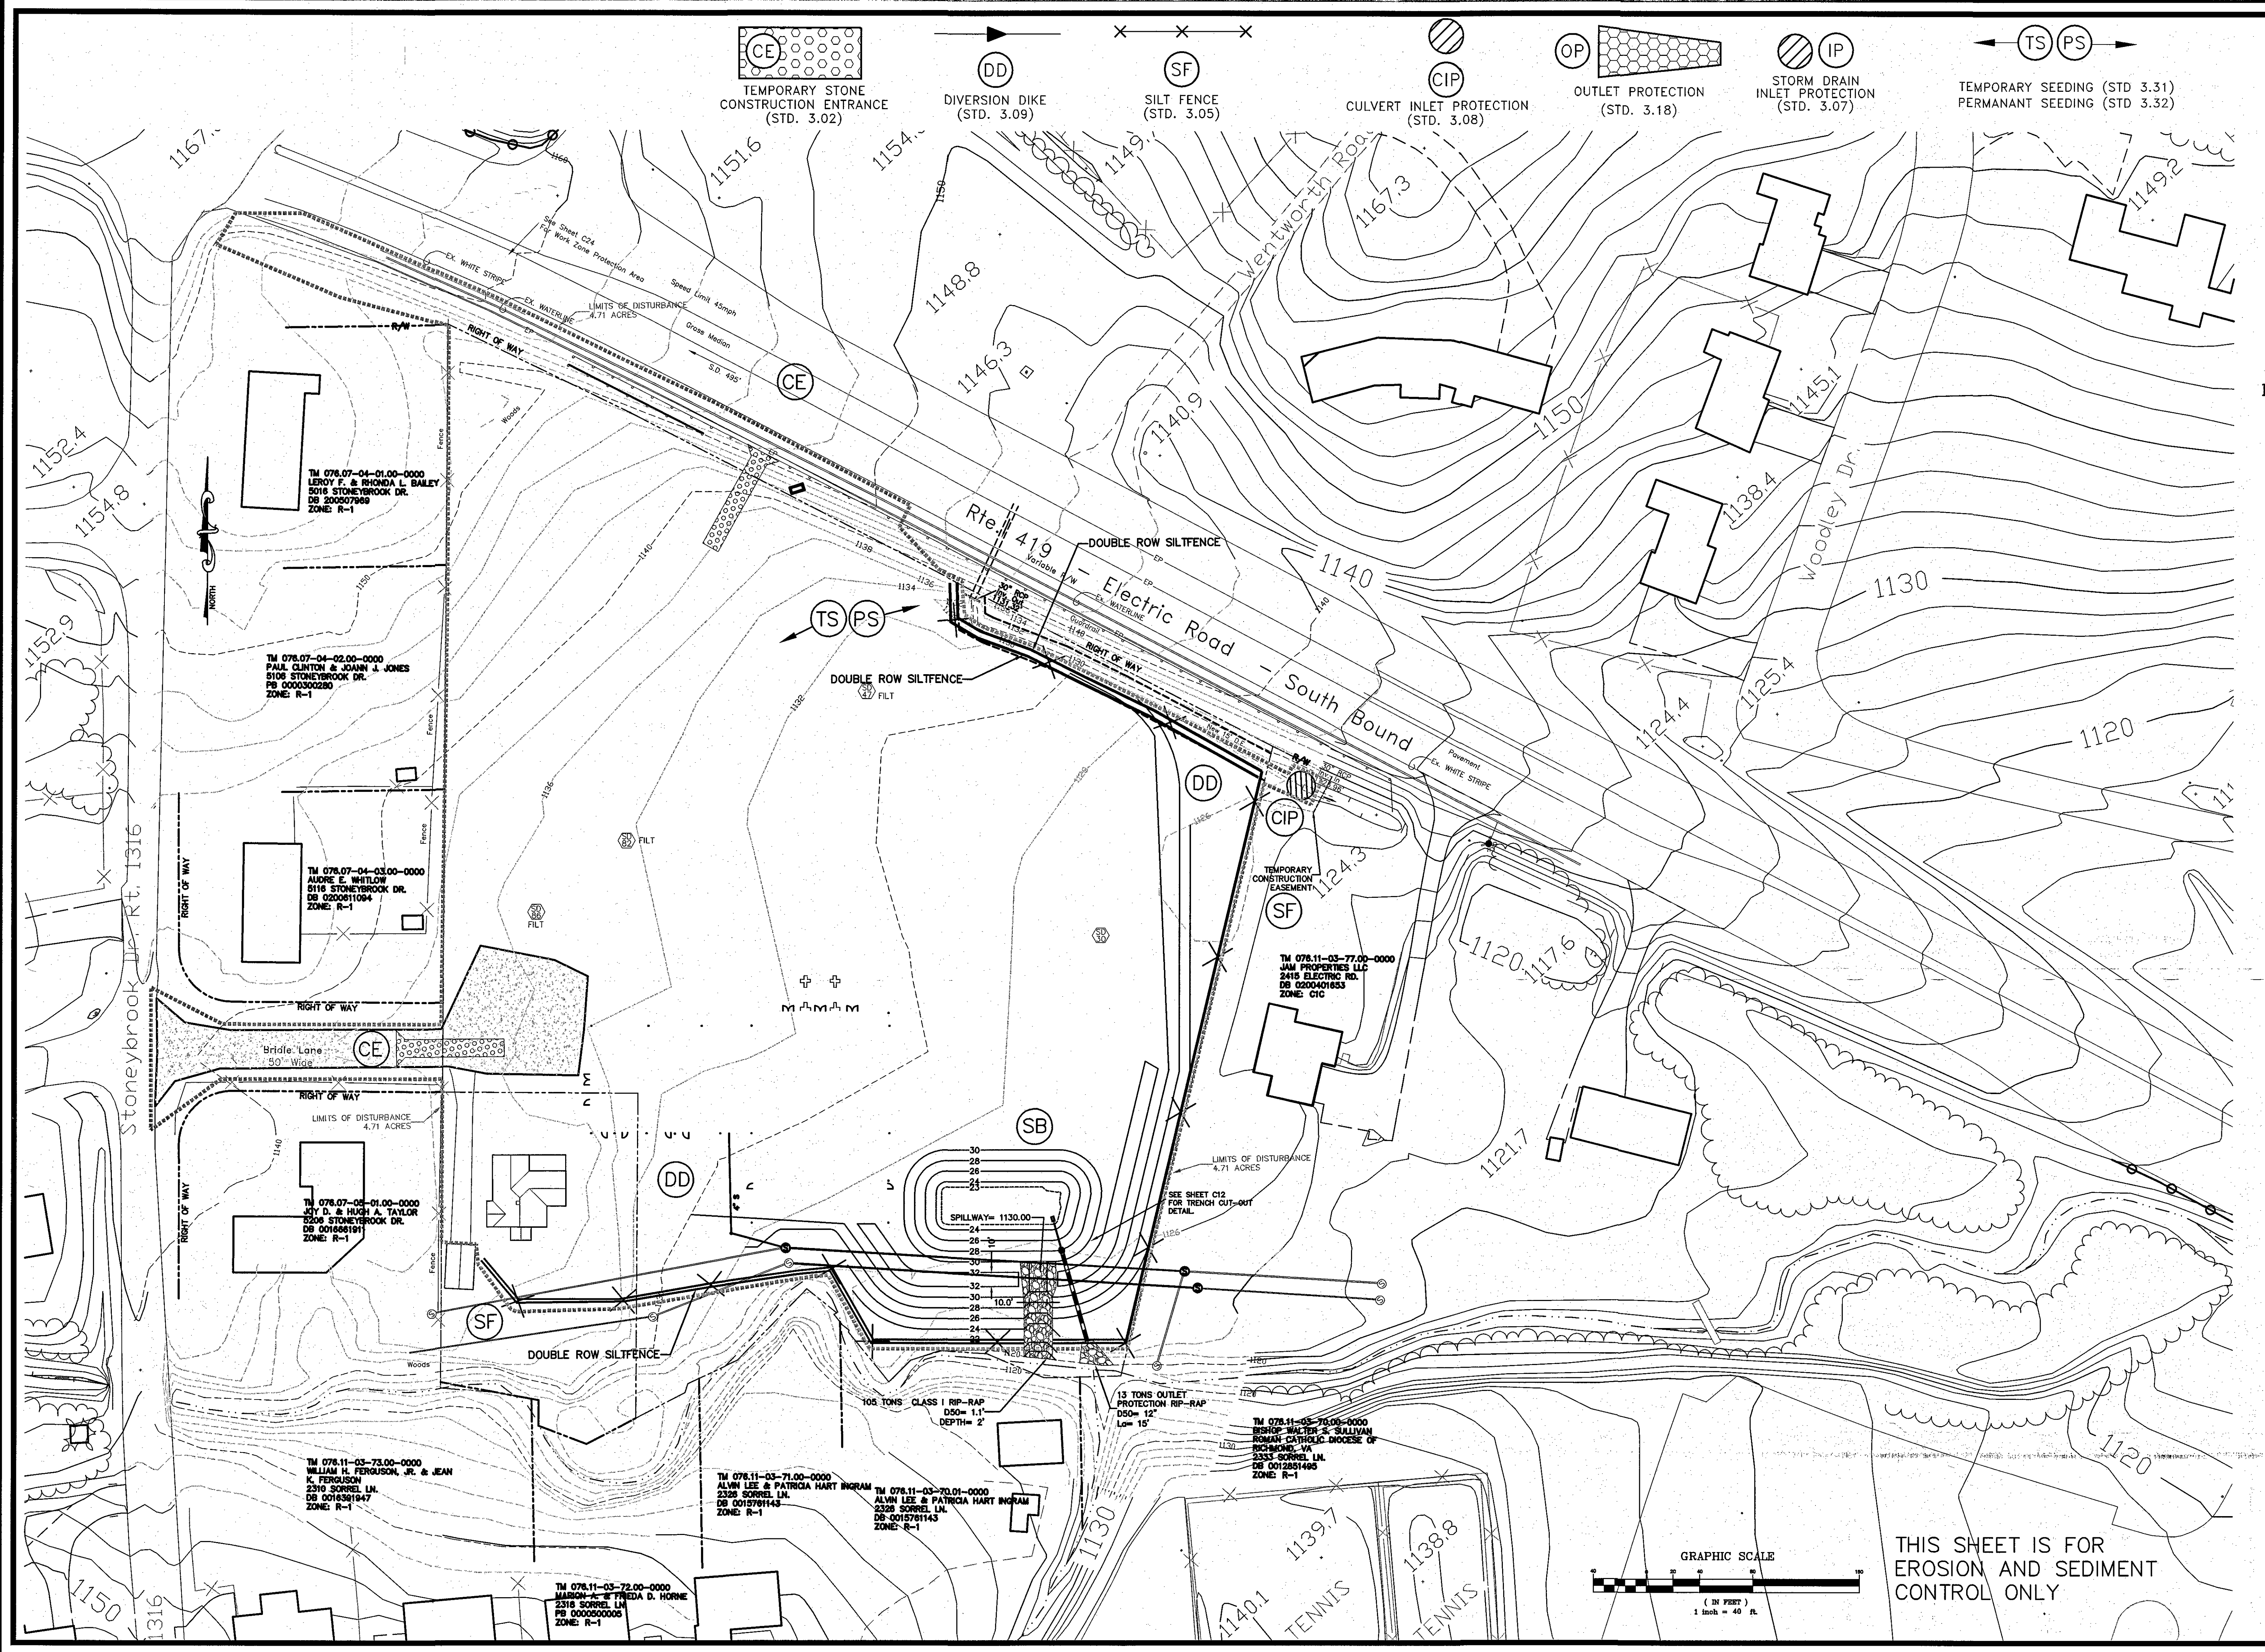

DATE: 05/02/2014

REVISIONS	DATE	DESCRIPTION
1	11/16/2015	
2	12/16/2015	
3	07/12/2016	
4		


**PIERSON
ENGINEERING
&
SURVEYING**

P.O. BOX 311
44 CATAWBA ROAD
DALEVILLE, VA 24083

(540) 966-3027 TEL
(540) 966-5906 FAX
e-mail: rpierson@rbnet.com

SITE PLAN FOR
CHRIST THE KING
PRESBYTERIAN CHURCH
COUNTY OF ROANOKE, VIRGINIA

**EROSION
&
SEDIMENT
CONTROL
PHASE 1**

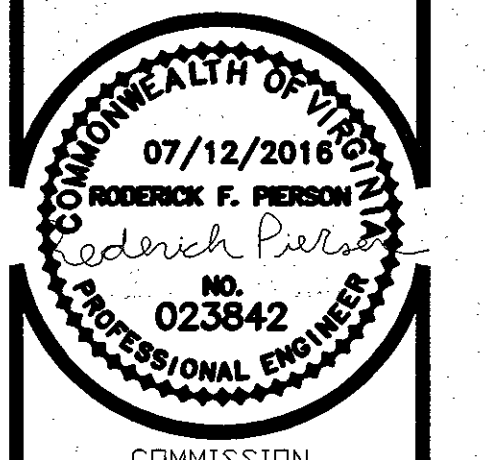

COMMISSION
R201410
SHEET
C6

APPROVED

THIS SHEET IS FOR
EROSION AND SEDIMENT
CONTROL ONLY

