

DATE:	05/02/2014
REVISIONS	11/16/2015
	12/16/2015
	07/12/2016


**PIERSON
ENGINEERING
&
SURVEYING**

P.O. BOX 311
44 CATAWBA ROAD
DALEVILLE, VA 24083

(540) 966-3027 TEL
(540) 966-5906 FAX
e-mail: rpierson@rbnet.com



SITE PLAN FOR
**CHRIST THE KING
PRESBYTERIAN CHURCH**
COUNTY OF ROANOKE, VIRGINIA

**EROSION
&
SEDIMENT
CONTROL
PHASE 2**

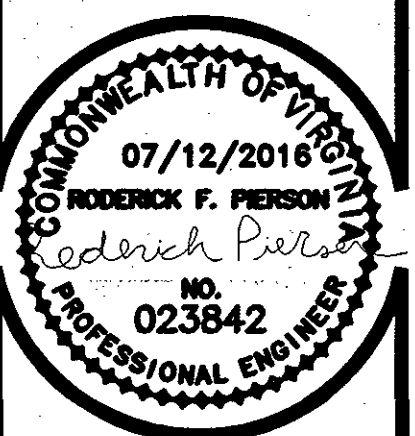

COMMISSION
R201410
SHEET
C7

APPROVED

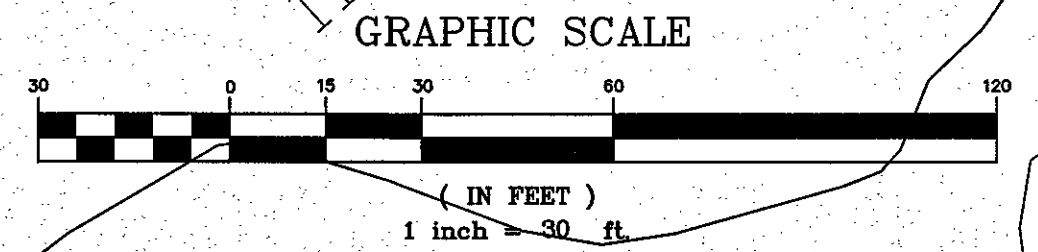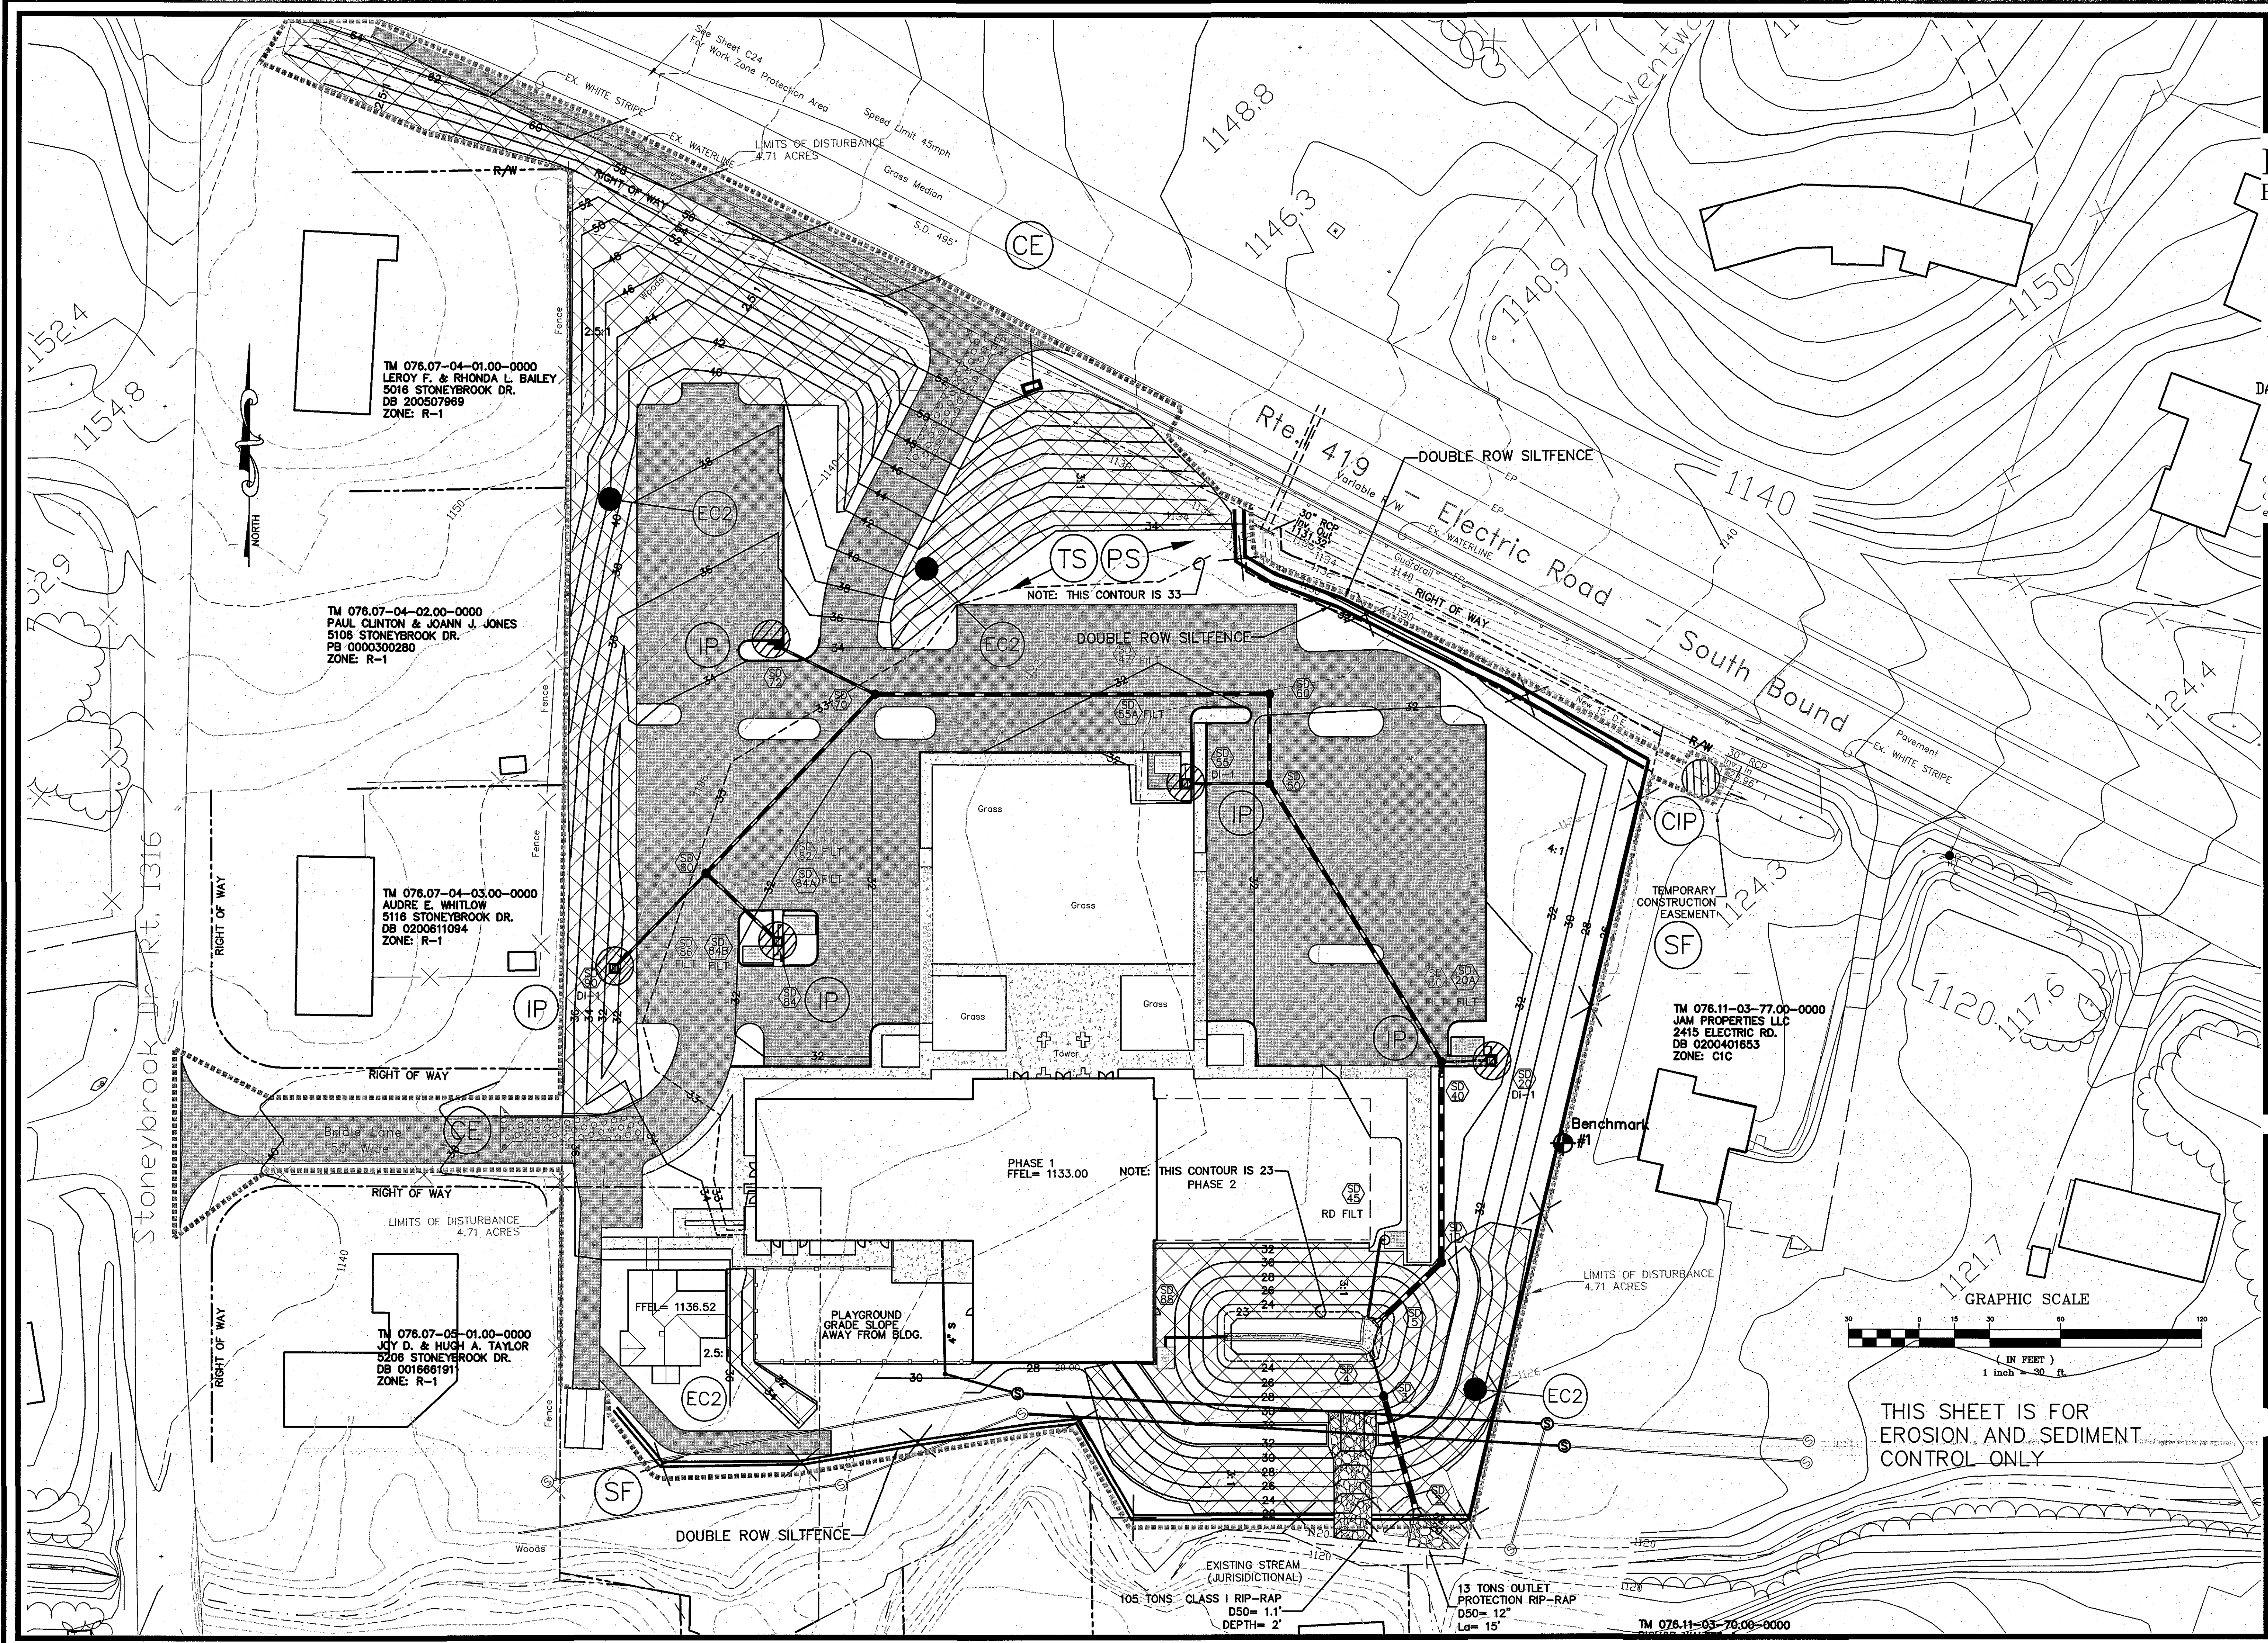

THIS SHEET IS FOR
EROSION AND SEDIMENT
CONTROL ONLY