
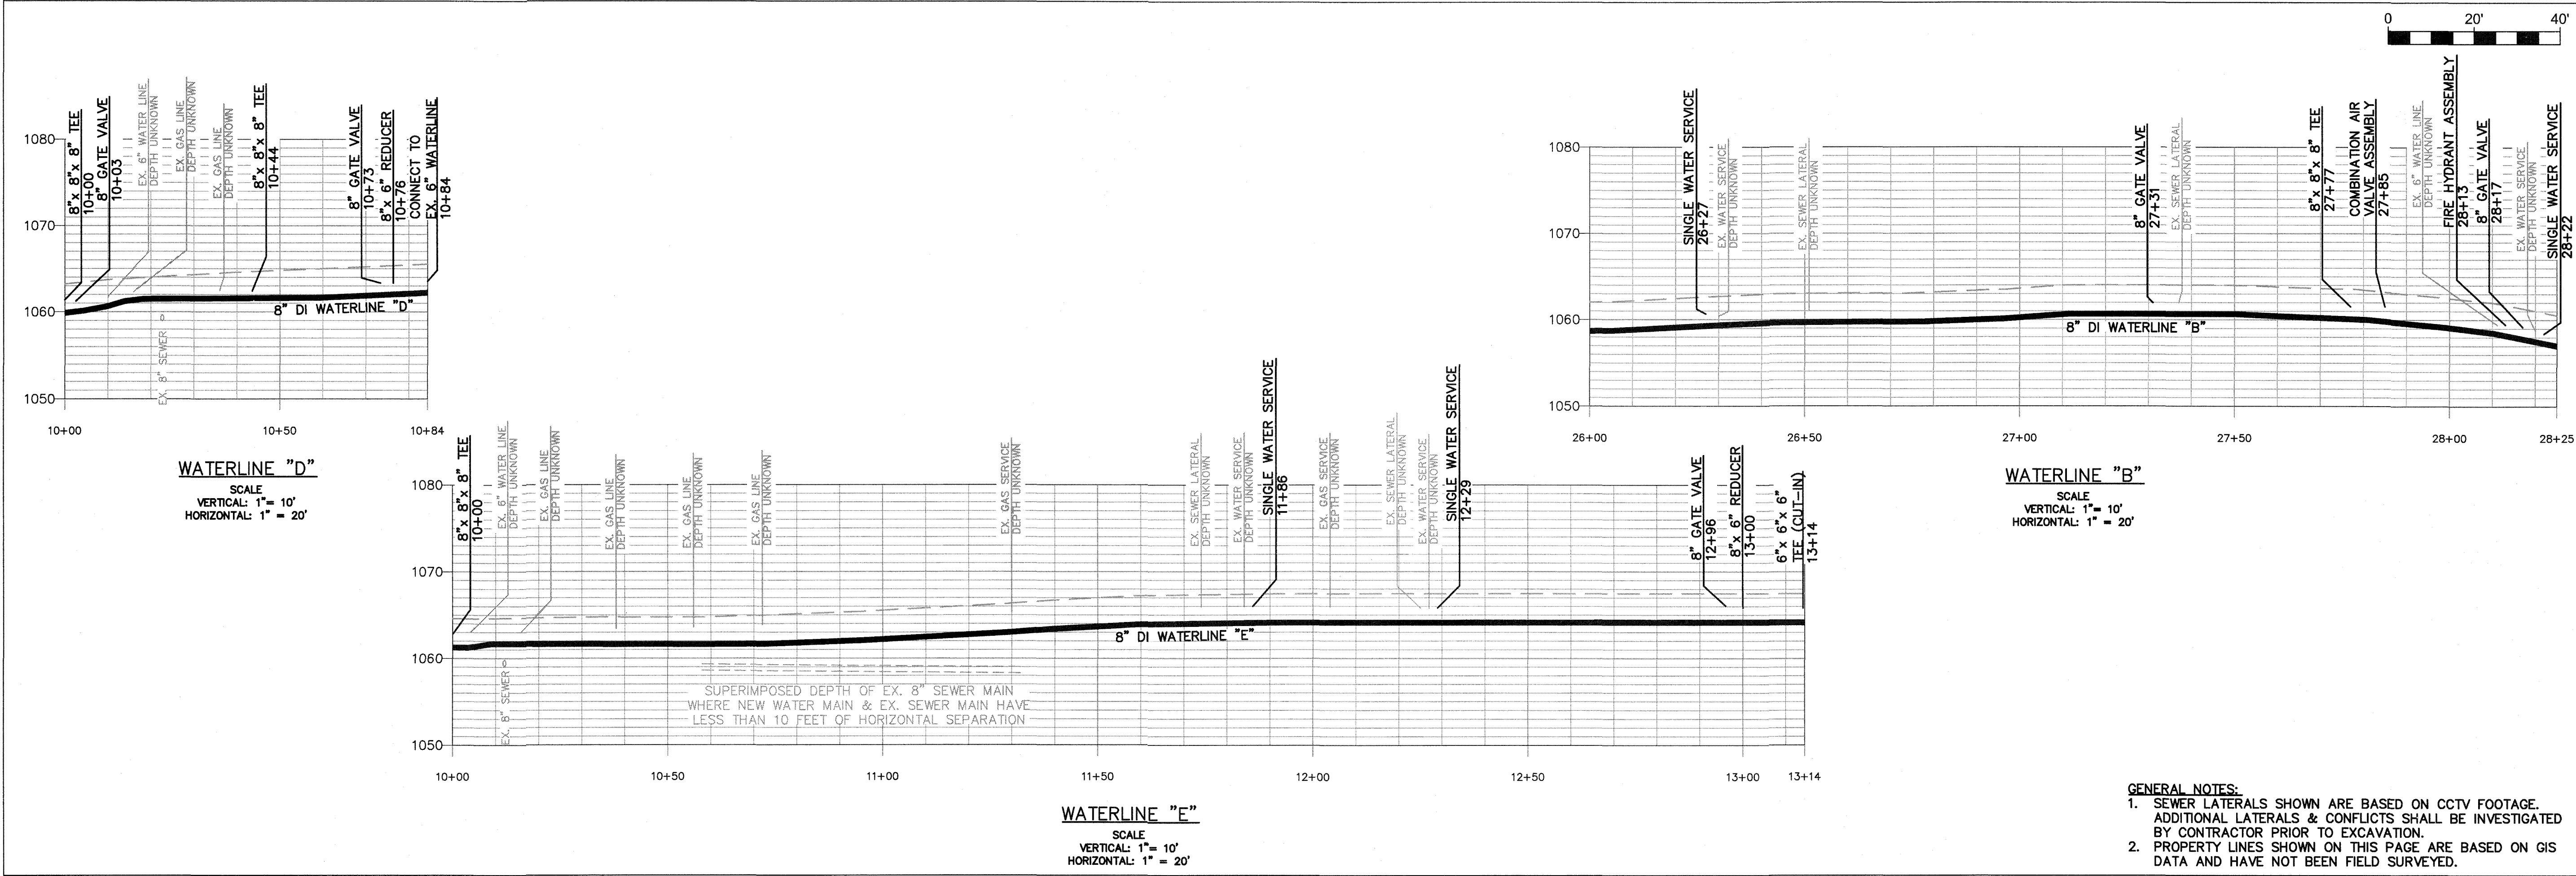


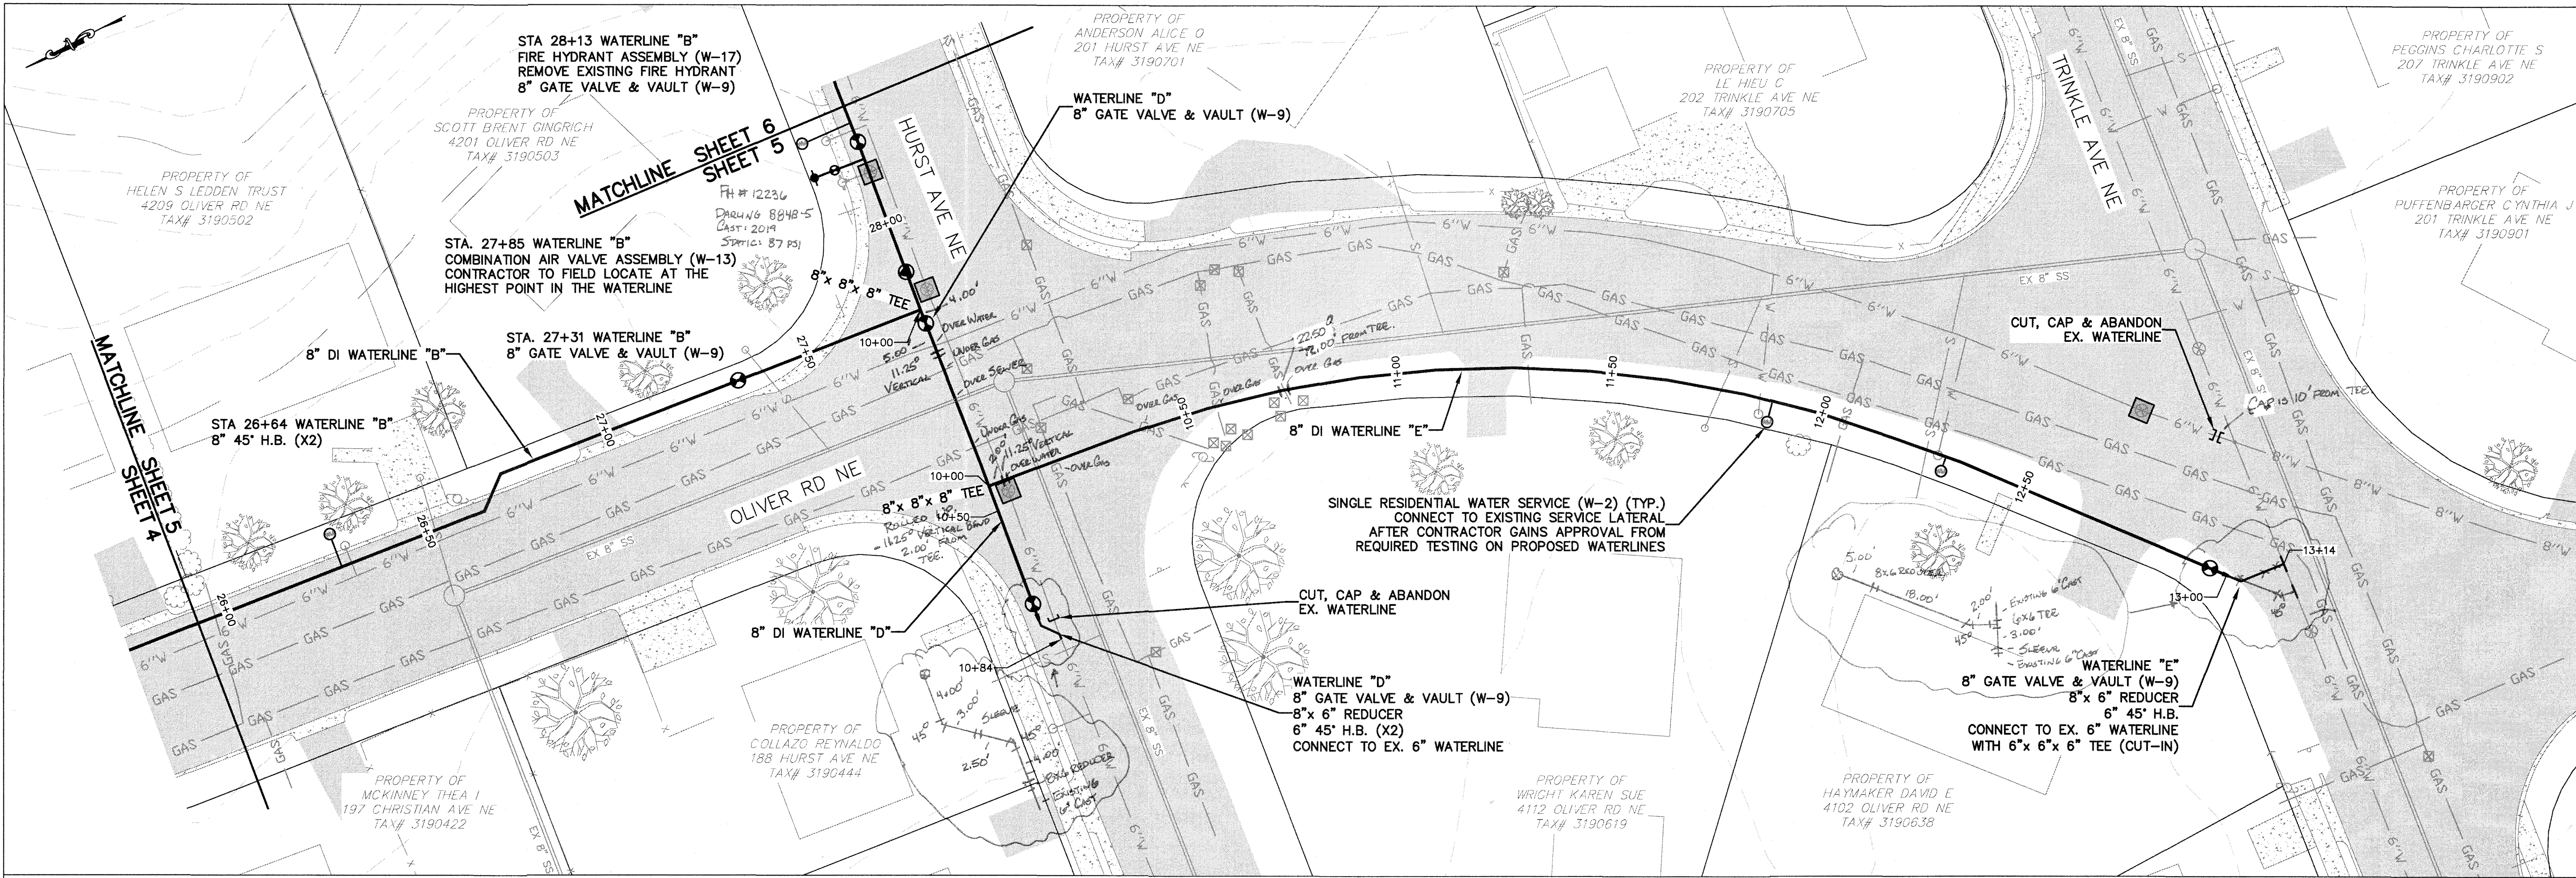

WESTERN VIRGINIA

WATER AUTHORITY

ENGINEERING SERVICES
601 S JEFFERSON ST, SUITE 300
ROANOKE, VA 24011
540-853-5700

COMMONWEALTH OF VIRGINIA

W. C. Bulloss
Lic. No. 053694
05/17/2019
PROFESSIONAL ENGINEER

CHRISTIAN AVE & HURST AVE
WATERLINE REPLACEMENT

PLAN & PROFILE

Rev	Description	Date	By
1	WL "E" ALIGNMENT CHANGES	5/15/19	DRJ

Designed: DRJ
Drawn: AJC
Checked: NSS, IAS
Approved: WCB
Date: APRIL 2019
Project: WCIP-335/336

5
Sheet 5 of 11

- GENERAL NOTES:
- SEWER LATERALS SHOWN ARE BASED ON CCTV FOOTAGE. ADDITIONAL LATERALS & CONFLICTS SHALL BE INVESTIGATED BY CONTRACTOR PRIOR TO EXCAVATION.
 - PROPERTY LINES SHOWN ON THIS PAGE ARE BASED ON GIS DATA AND HAVE NOT BEEN FIELD SURVEYED.