
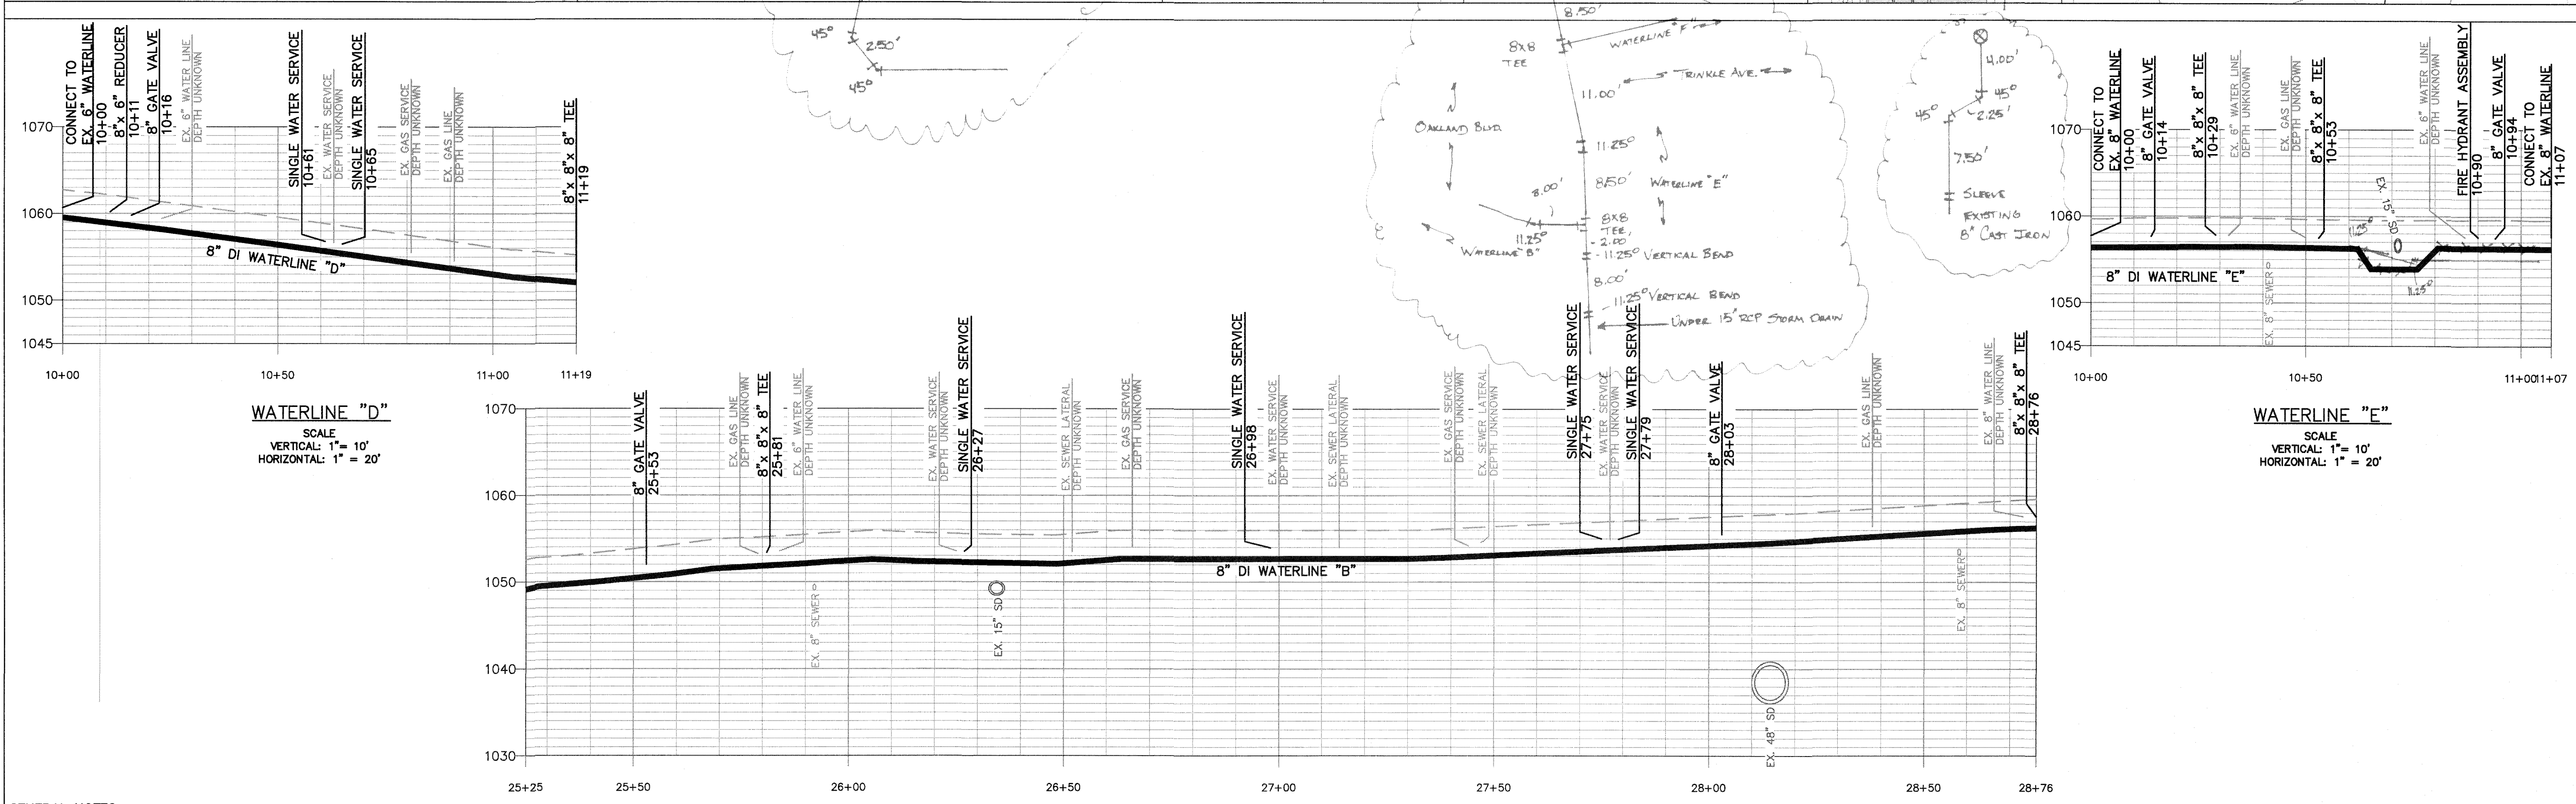


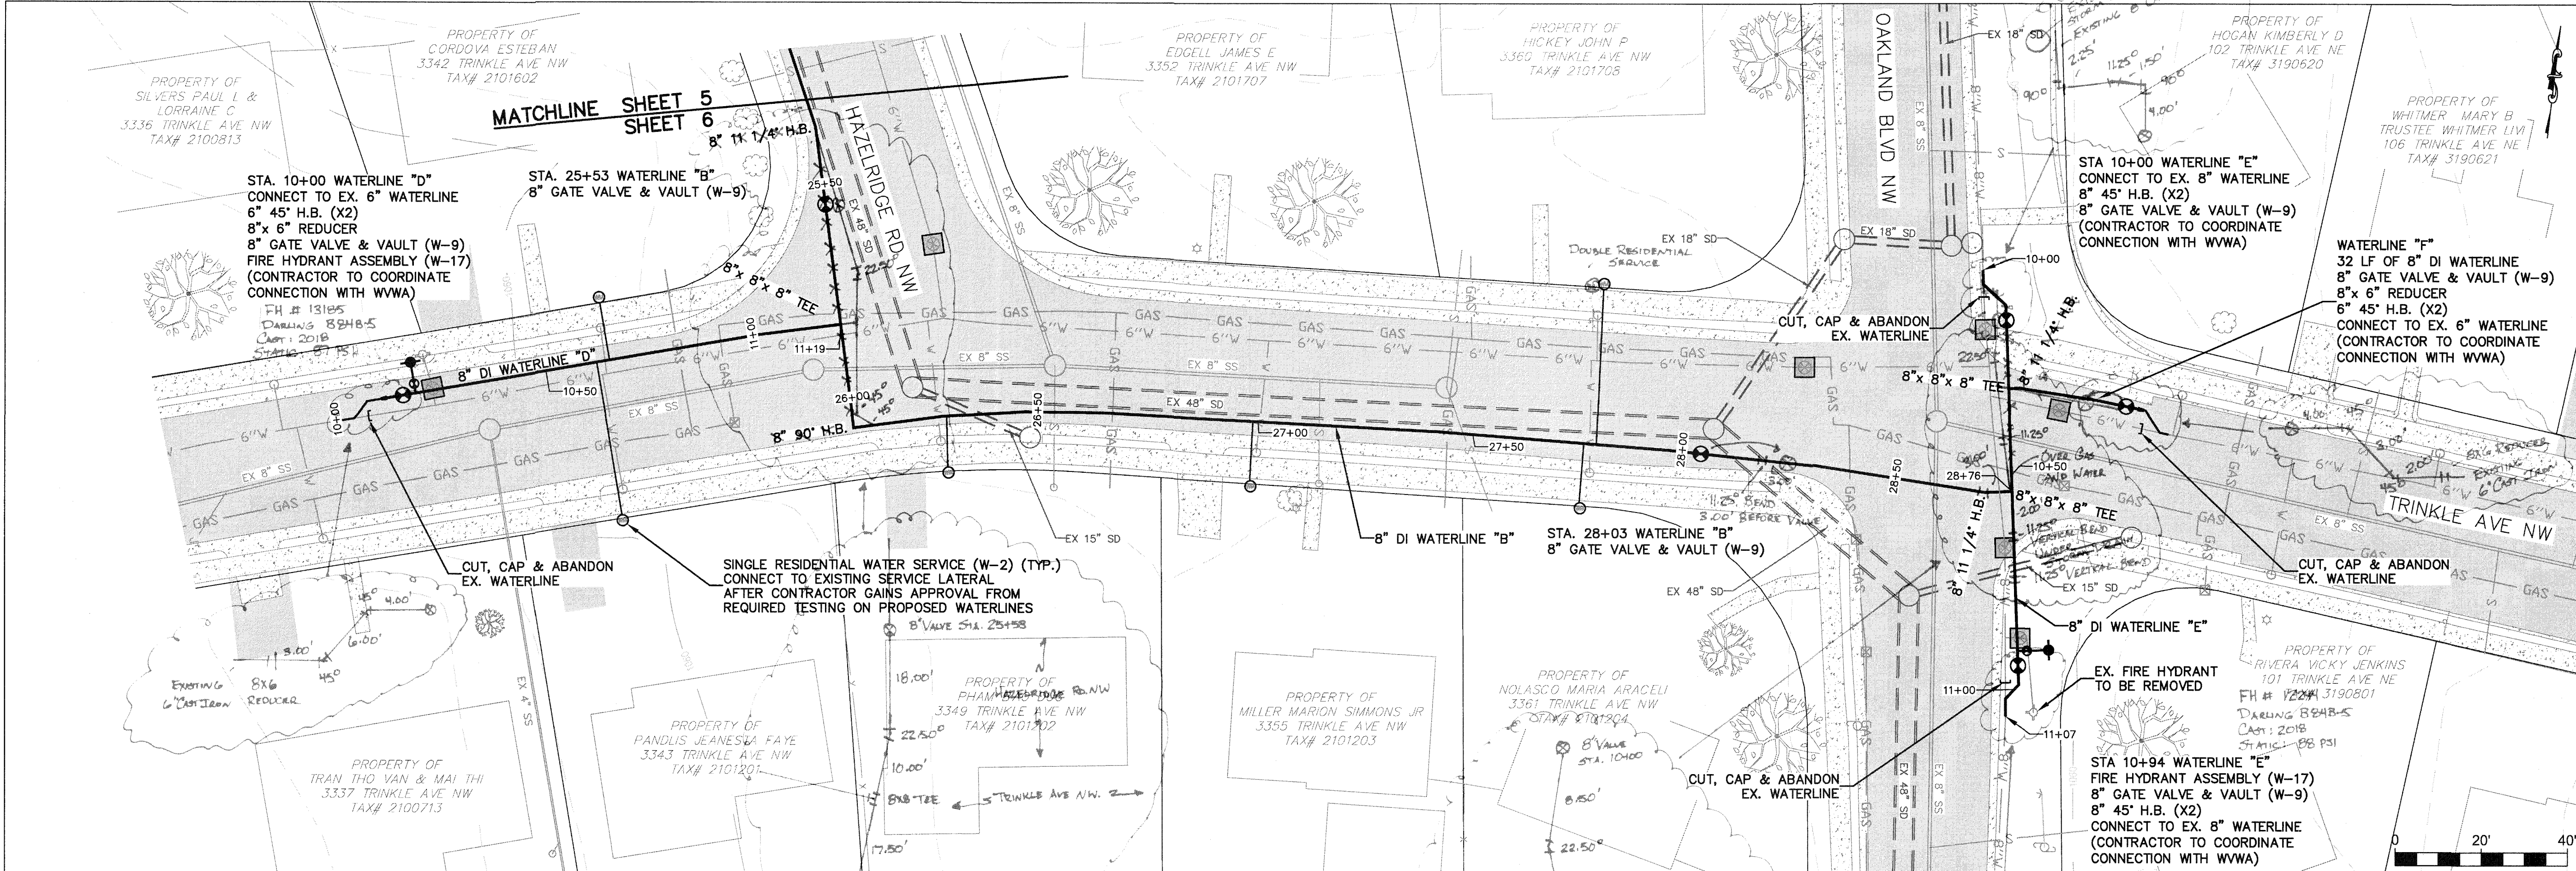


- GENERAL NOTES:
- SEWER LATERALS SHOWN ARE BASED ON CCTV FOOTAGE. ADDITIONAL LATERALS & CONFLICTS SHALL BE INVESTIGATED BY CONTRACTOR PRIOR TO EXCAVATION.
 - PROPERTY LINES SHOWN ON THIS PAGE ARE BASED ON GIS DATA AND HAVE NOT BEEN FIELD SURVEYED.

WATERLINE "B"

SCALE
VERTICAL: 1" = 10'
HORIZONTAL: 1" = 20'

WESTERN VIRGINIA
WATER AUTHORITY
ENGINEERING SERVICES
601 S JEFFERSON ST, SUITE 300
ROANOKE, VA 24011
540-853-5700

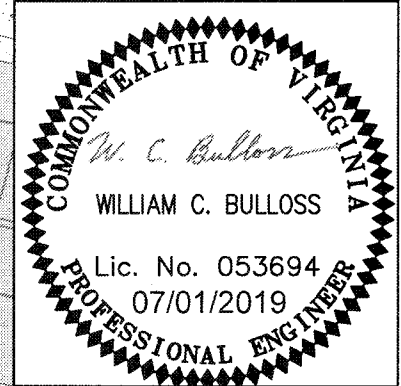

CHRISTIAN AVE & TRINKLE AVE WATERLINE REPLACEMENT

PLAN & PROFILE

Rev	Description	Date	By

Designed: DRJ
Drawn: AJC
Checked: NSS, IAS
Approved: WCB
Date: JUNE 2019
Project: WCIP-323