


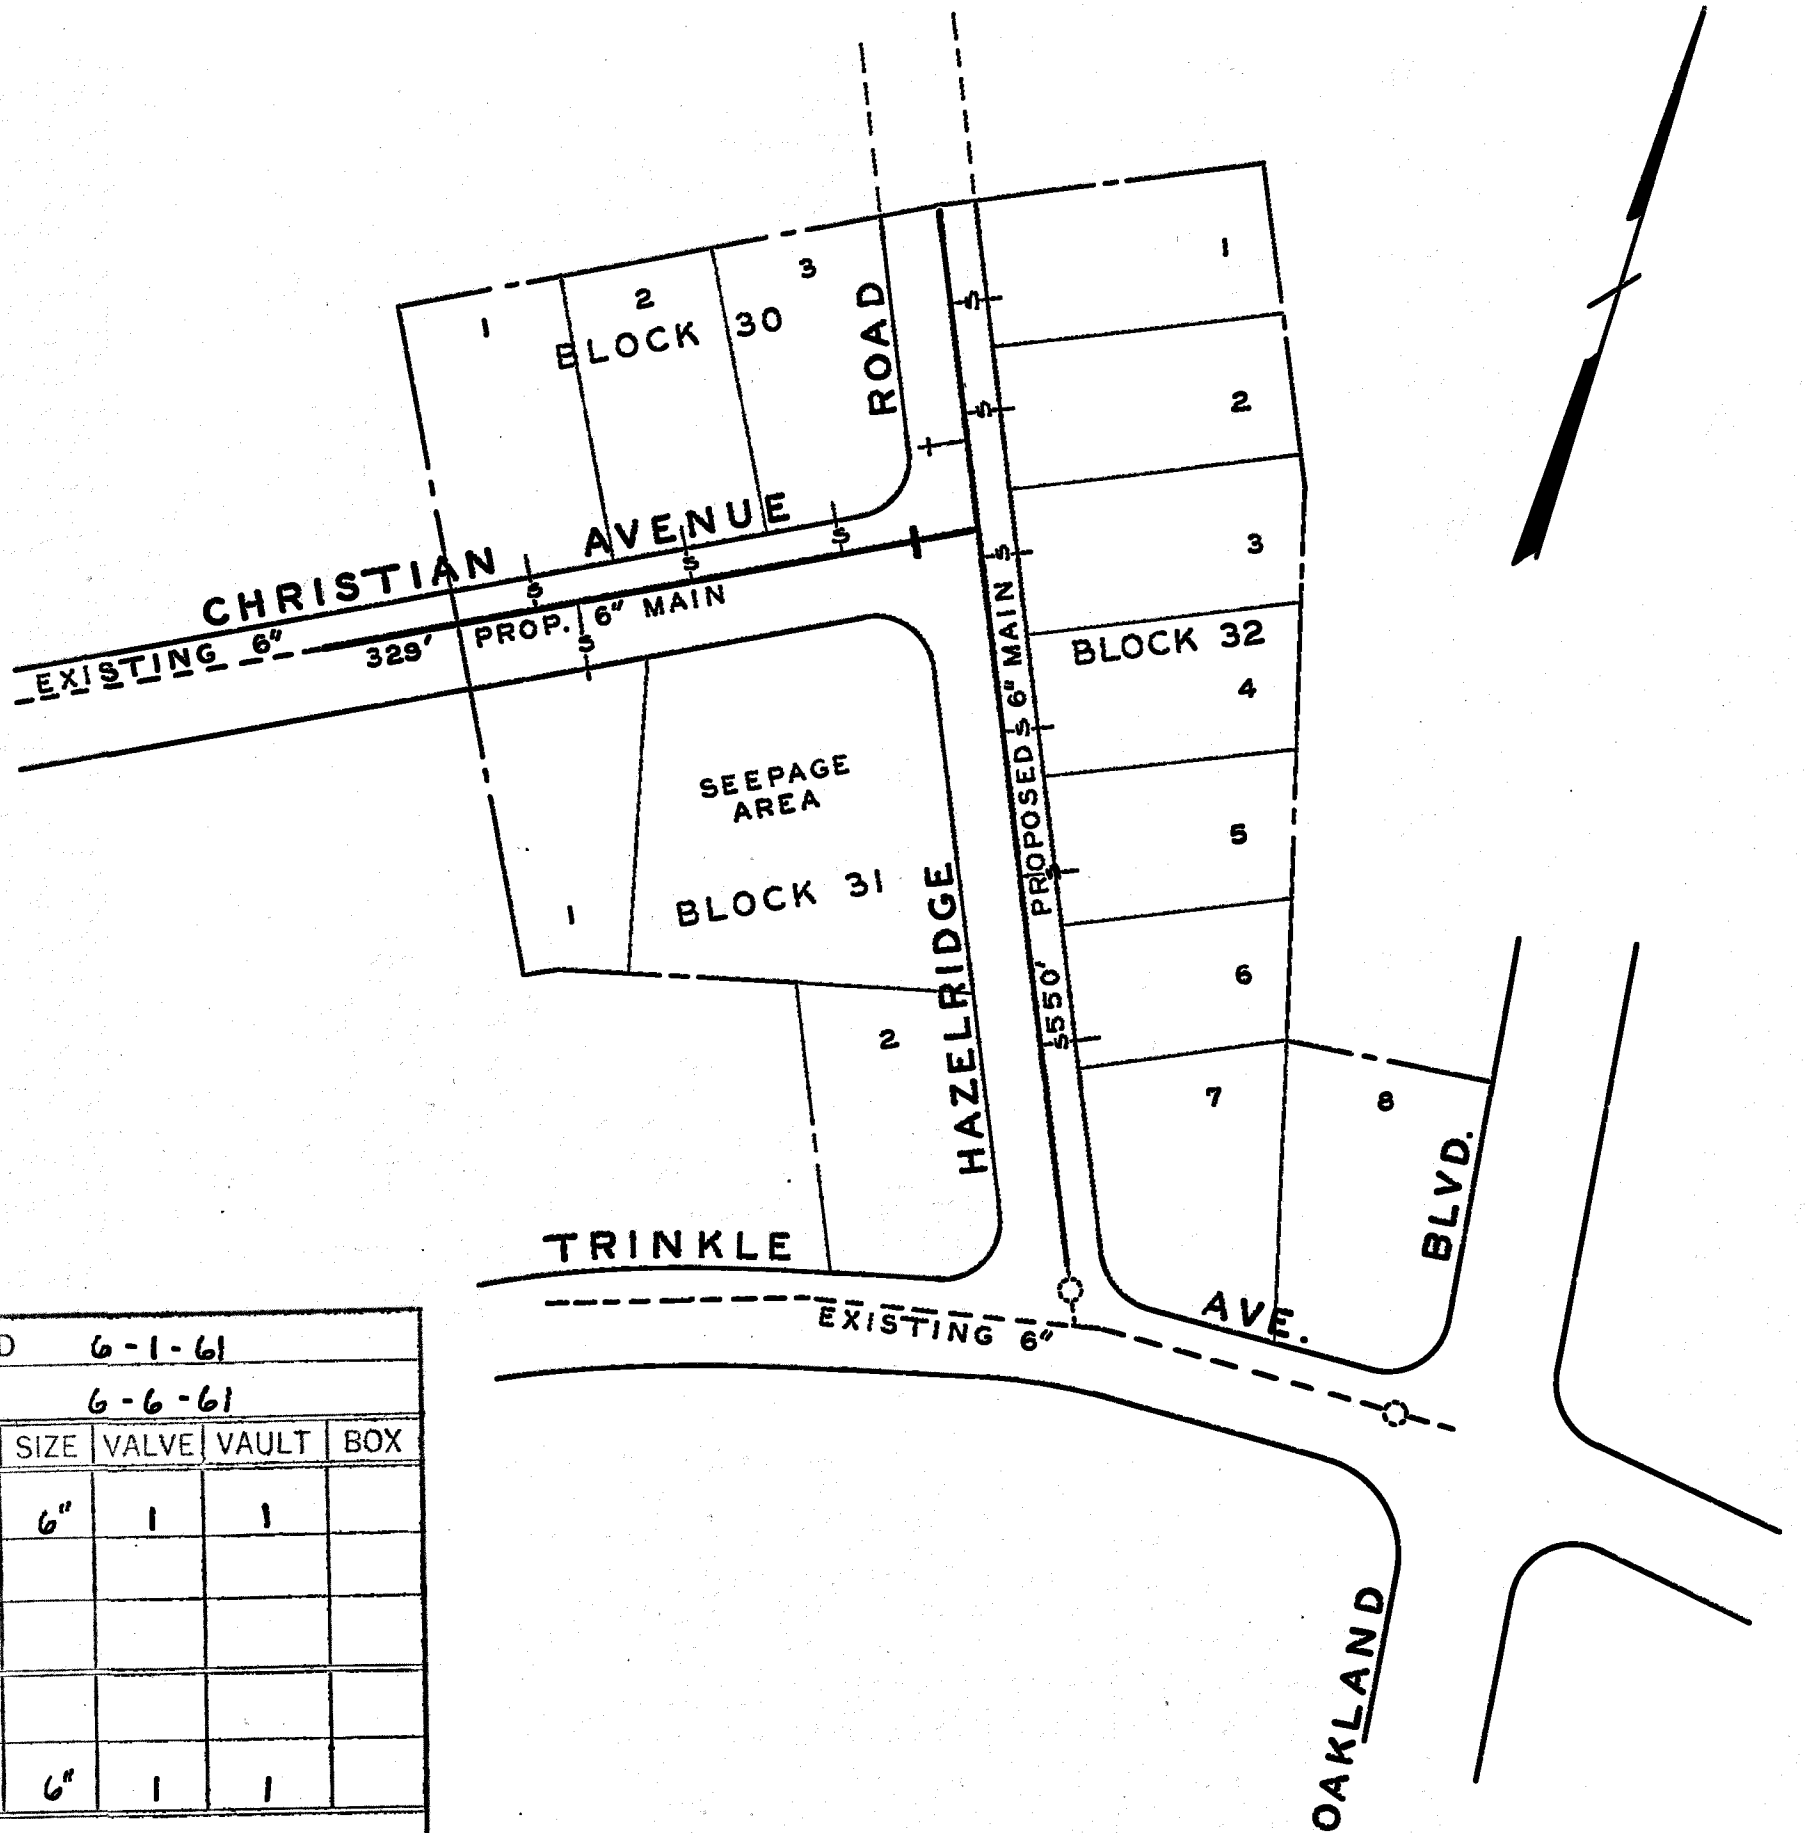

DATE STARTED 6-1-61					
DATE COMP. 6-6-61					
FEET MAIN	SIZE	VALVE	VAULT	BOX	
879	6"	1	1		
F. H. COMP.					
F. H. STUB ONLY	1	6"	1	1	
SERV. INS. BY: BRH					
MAINS INS. BY: "					
NO. 3/4" SERV. INS. 10					
CITY OR CO. CITY					
DEPT. INSP.					

R. E. Piller
MGR. ROANOKE WATER DEPT.

Werner K. Simbach
AGENT FOR ROANOKE PLANNING COMM.

H. Clute Boyles
CITY ENGINEER OF ROANOKE, VA.

John J. Montanelli
DIRECTOR OF PUBLIC WORKS

4-25-61
DATE

4-25-61
DATE

4-25-61
DATE

4-25-61
DATE

WATER DEPARTMENT
CITY OF ROANOKE, VA.
WILLIAM FLEMING COURT
MAP NO. 15
SCALE - 1" = 100'
DRAWN BY N.H.C. APRIL 6, 1961

61-14