

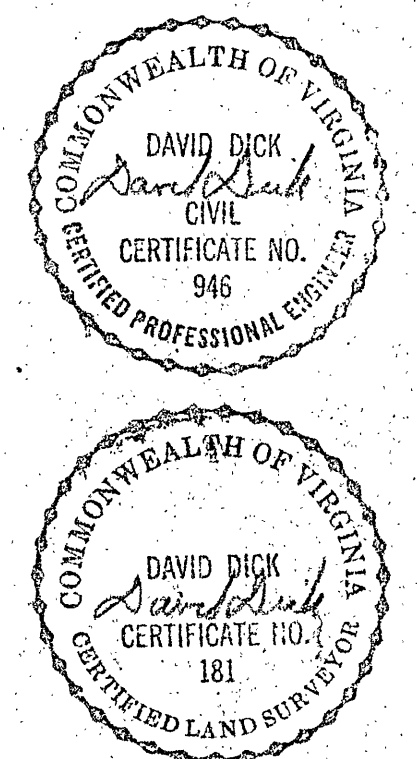


PLAN	DATE
BY	
REVIEWED	
PLANNED	
ALIGNMENT CHECKED	
RT. OF WAY CHECKED	
NO.	

PROFILE	DATE
BY	
REVIEWED	
GRADES CHECKED	
BY N.E. NOTED	
STRUCTURE NOTING OK'D	
NO.	

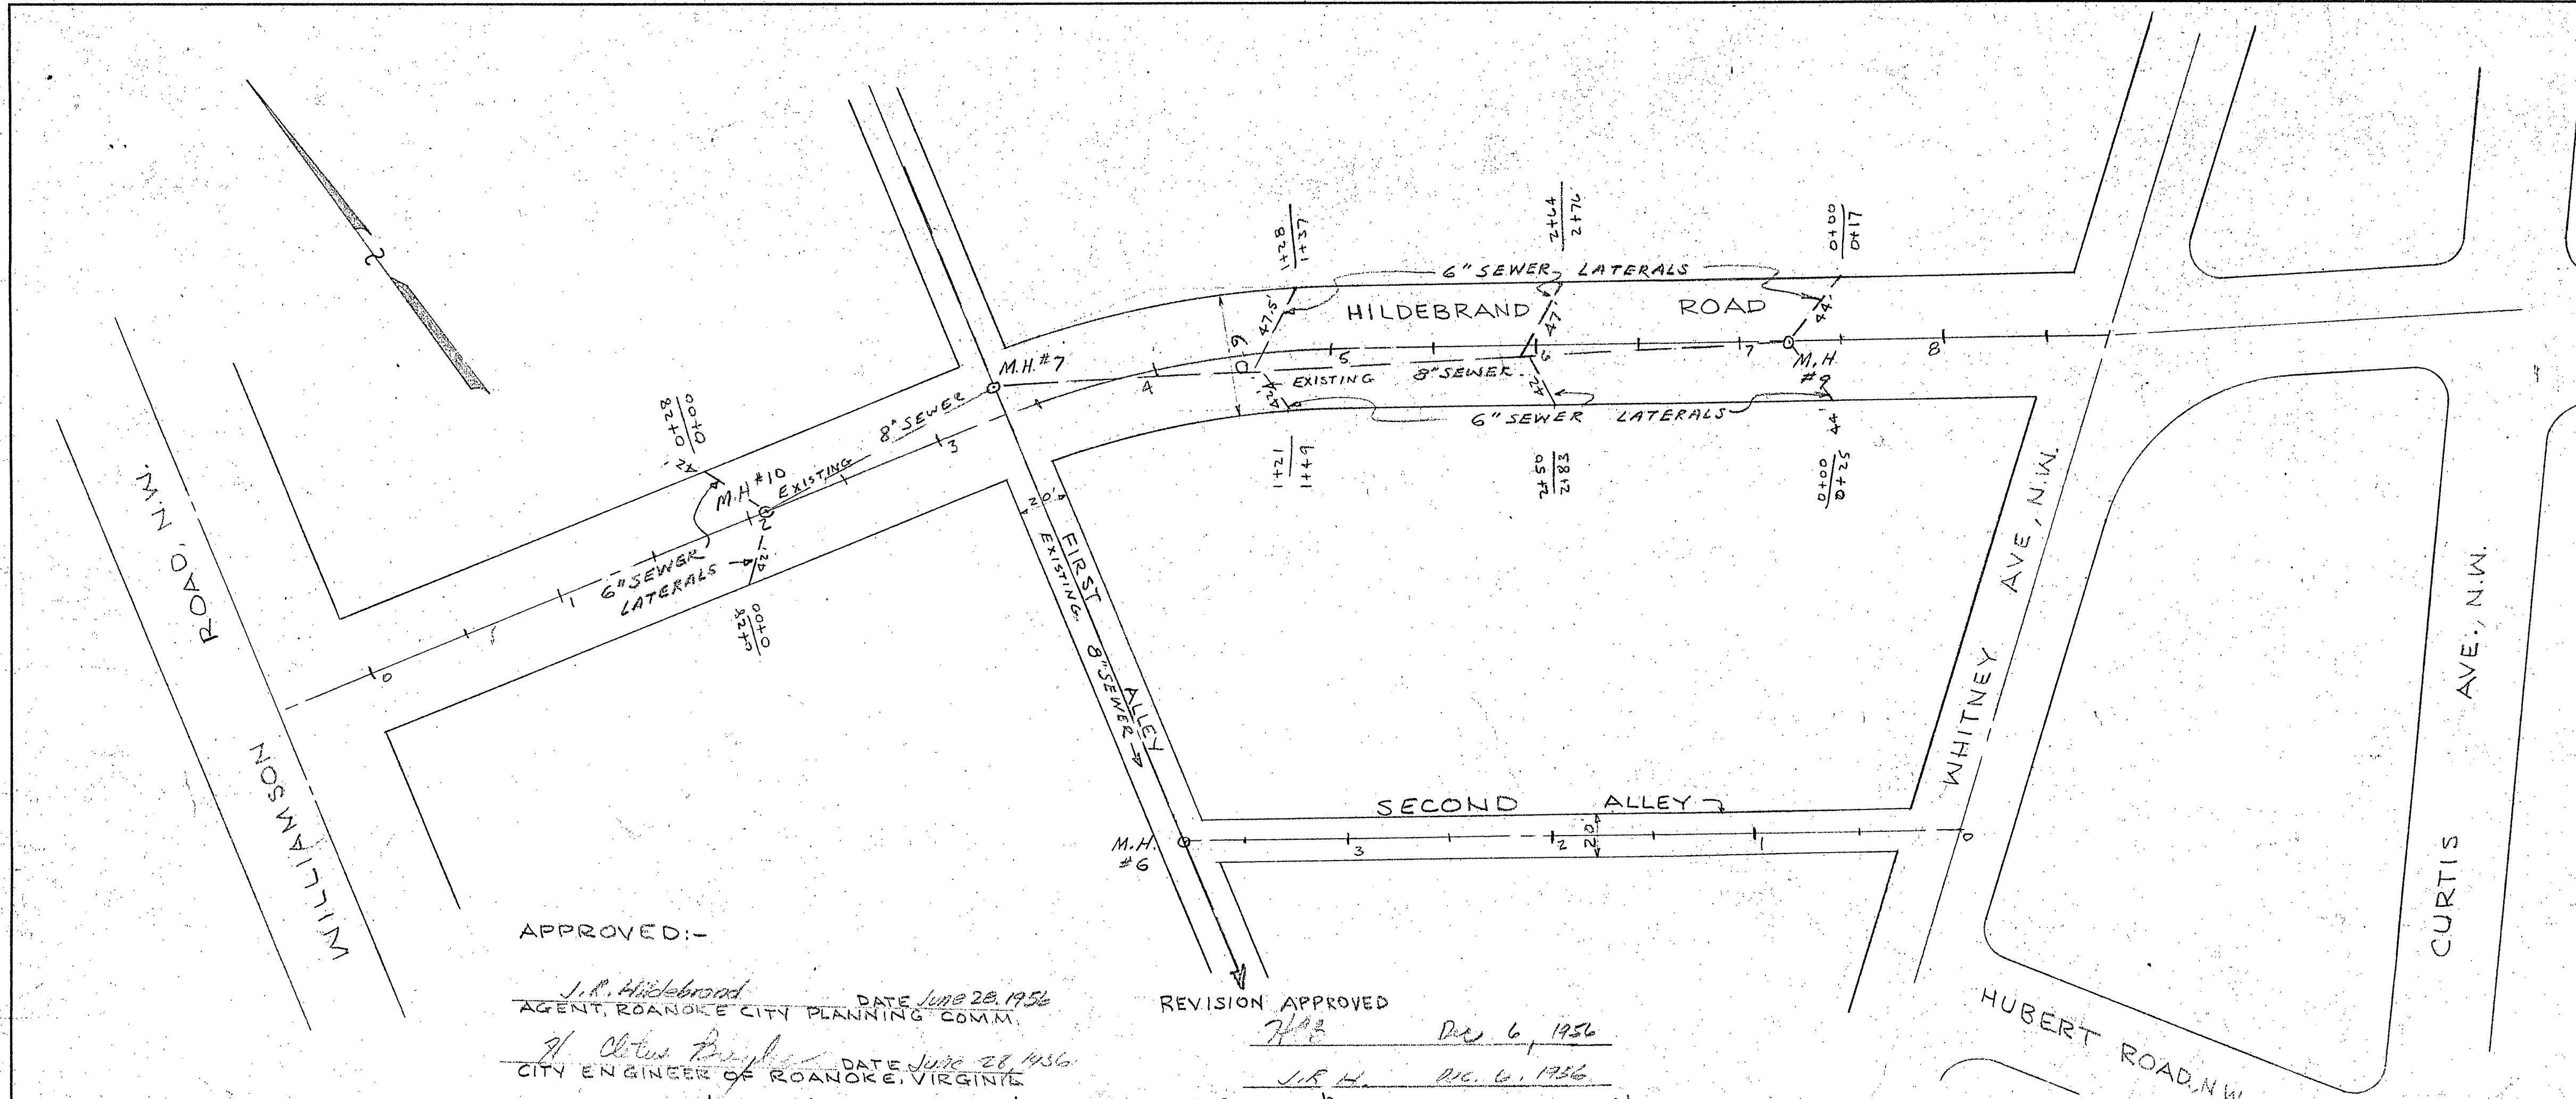

TYPICAL CROSS-SECTION HILDEBRAND ROAD

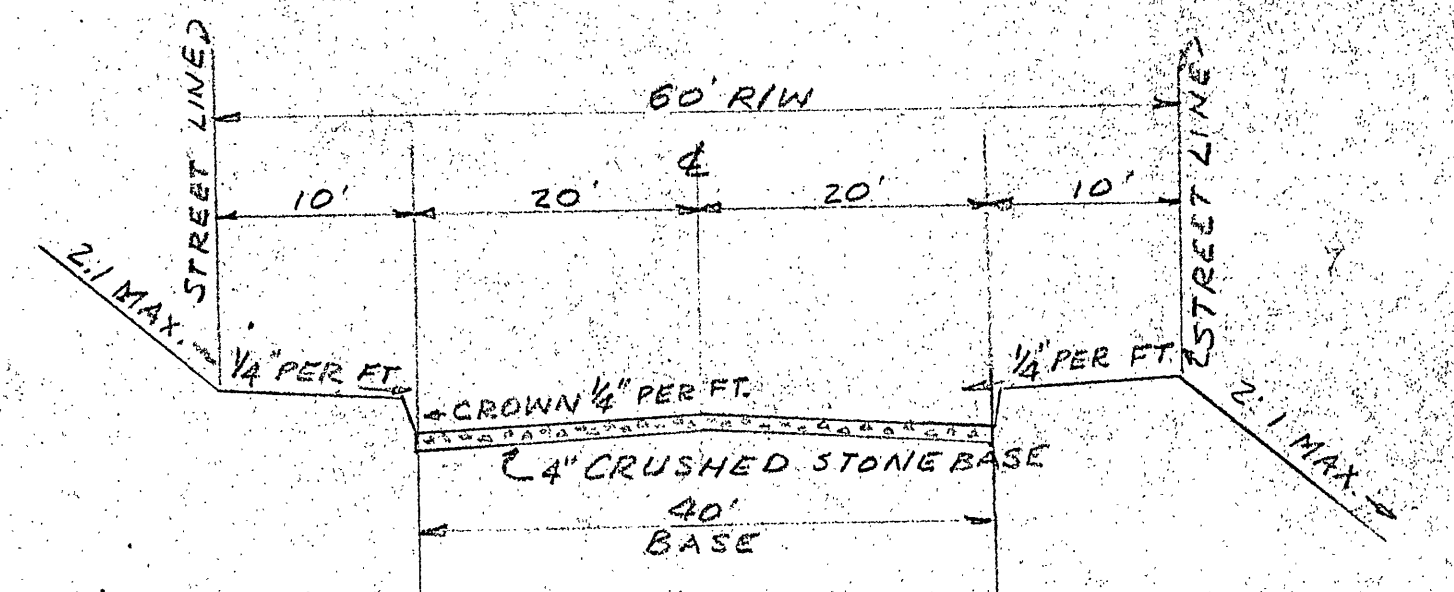


APPROVED:-
J.R. Hildebrand
AGENT, ROANOKE CITY PLANNING COMM.
DATE JUN 28, 1956

REVISION APPROVED
J.R.H.
DEC. 6, 1956

PROPOSED
PLAN & PROFILES
of
STREETS & ALLEYS
In
SECT. 2-CHURCH COURT
PROPERTY OF
NORTH ROANOKE CORP.
ROANOKE, VIRGINIA
BY: DAVID DICK
CERT. ENGR. & SURVEYOR

DATE: JUNE 18, 1956 SCALE: AS SHOWN
REVISED: DEC. 4, 1956 FEB. 11, 1957

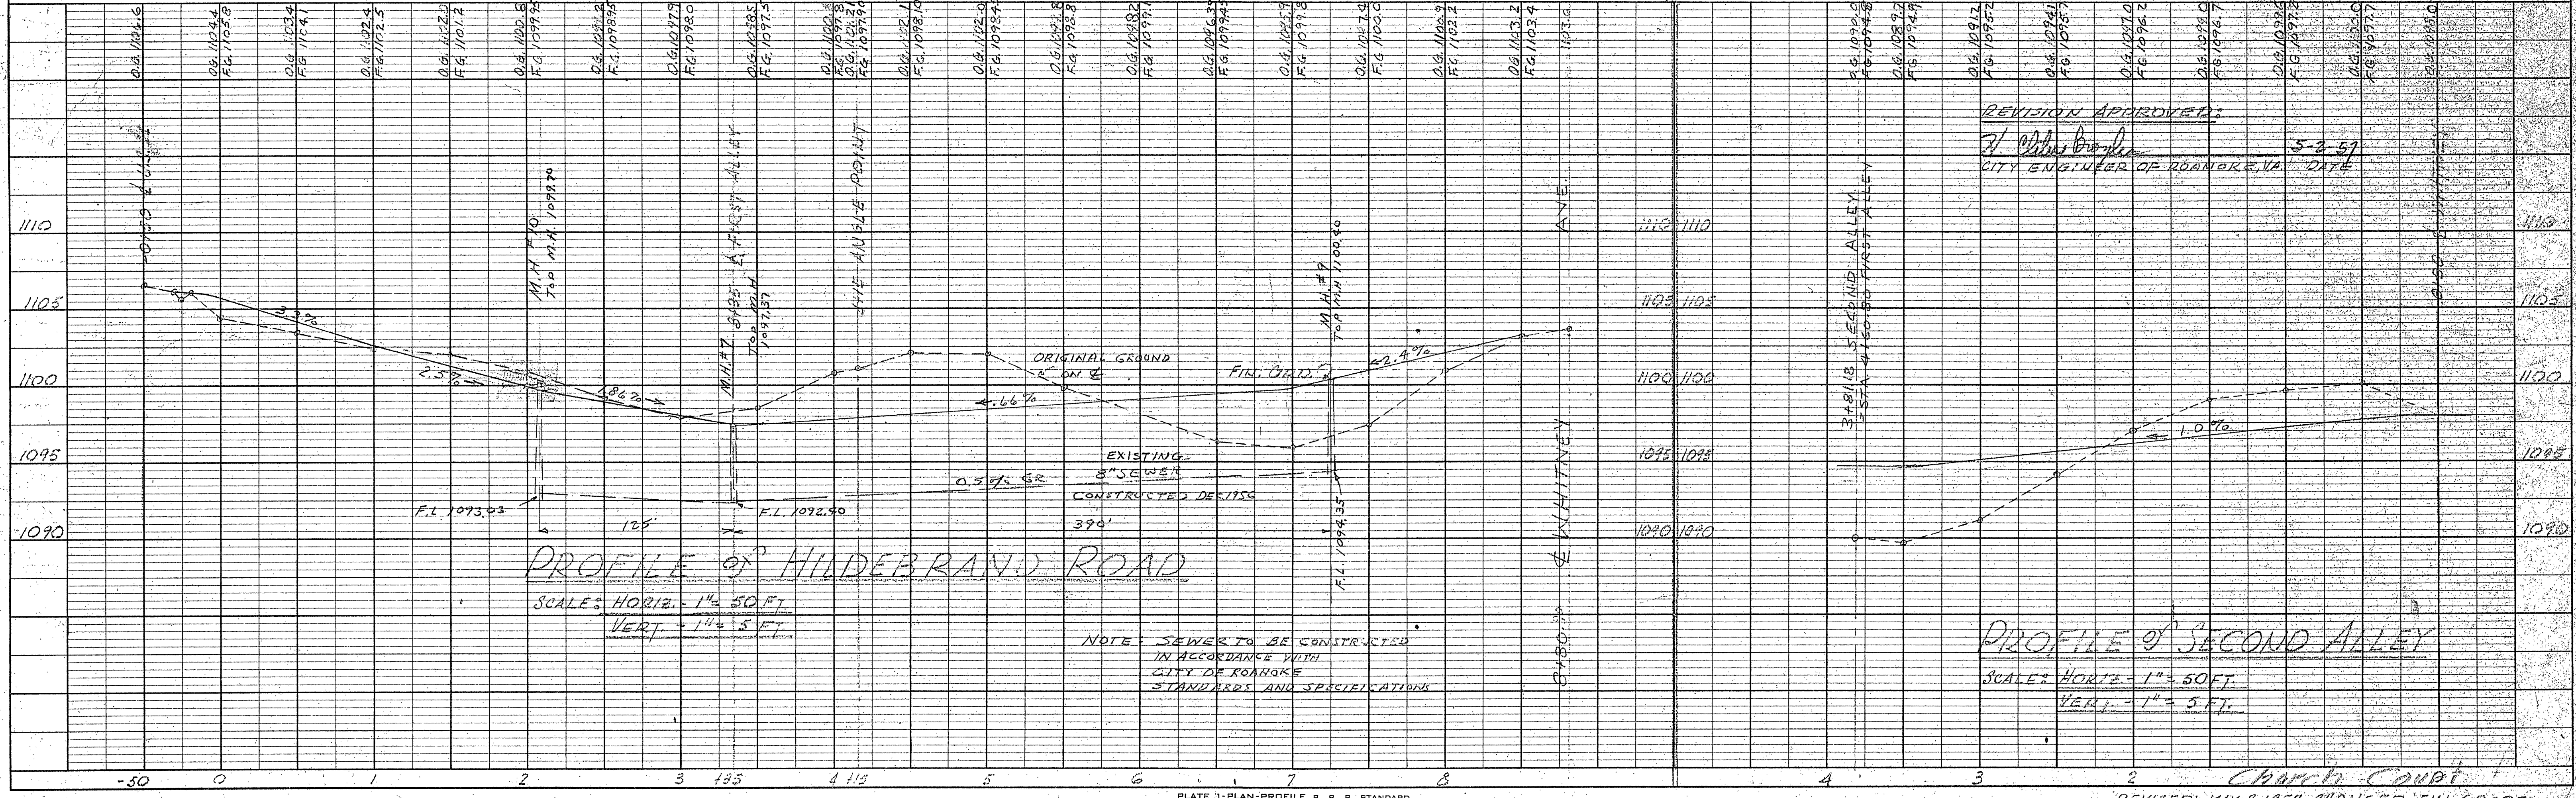

PROFILE OF HILDEBRAND ROAD

SCALE: HORIZ. - 1" = 50 FT.
VERT. - 1" = 5 FT.

NOTE: SEWER TO BE CONSTRUCTED
IN ACCORDANCE WITH
CITY OF ROANOKE
STANDARDS AND SPECIFICATIONS

PROFILE OF SECOND ALLEY

SCALE: HORIZ. - 1" = 50 FT.
VERT. - 1" = 5 FT.

CHURCH COURT
REVISED: MAY 2, 1957-CHANGED FIN. GRADE