
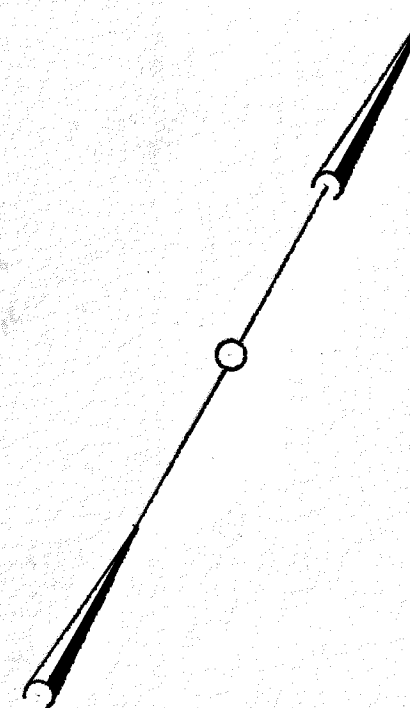


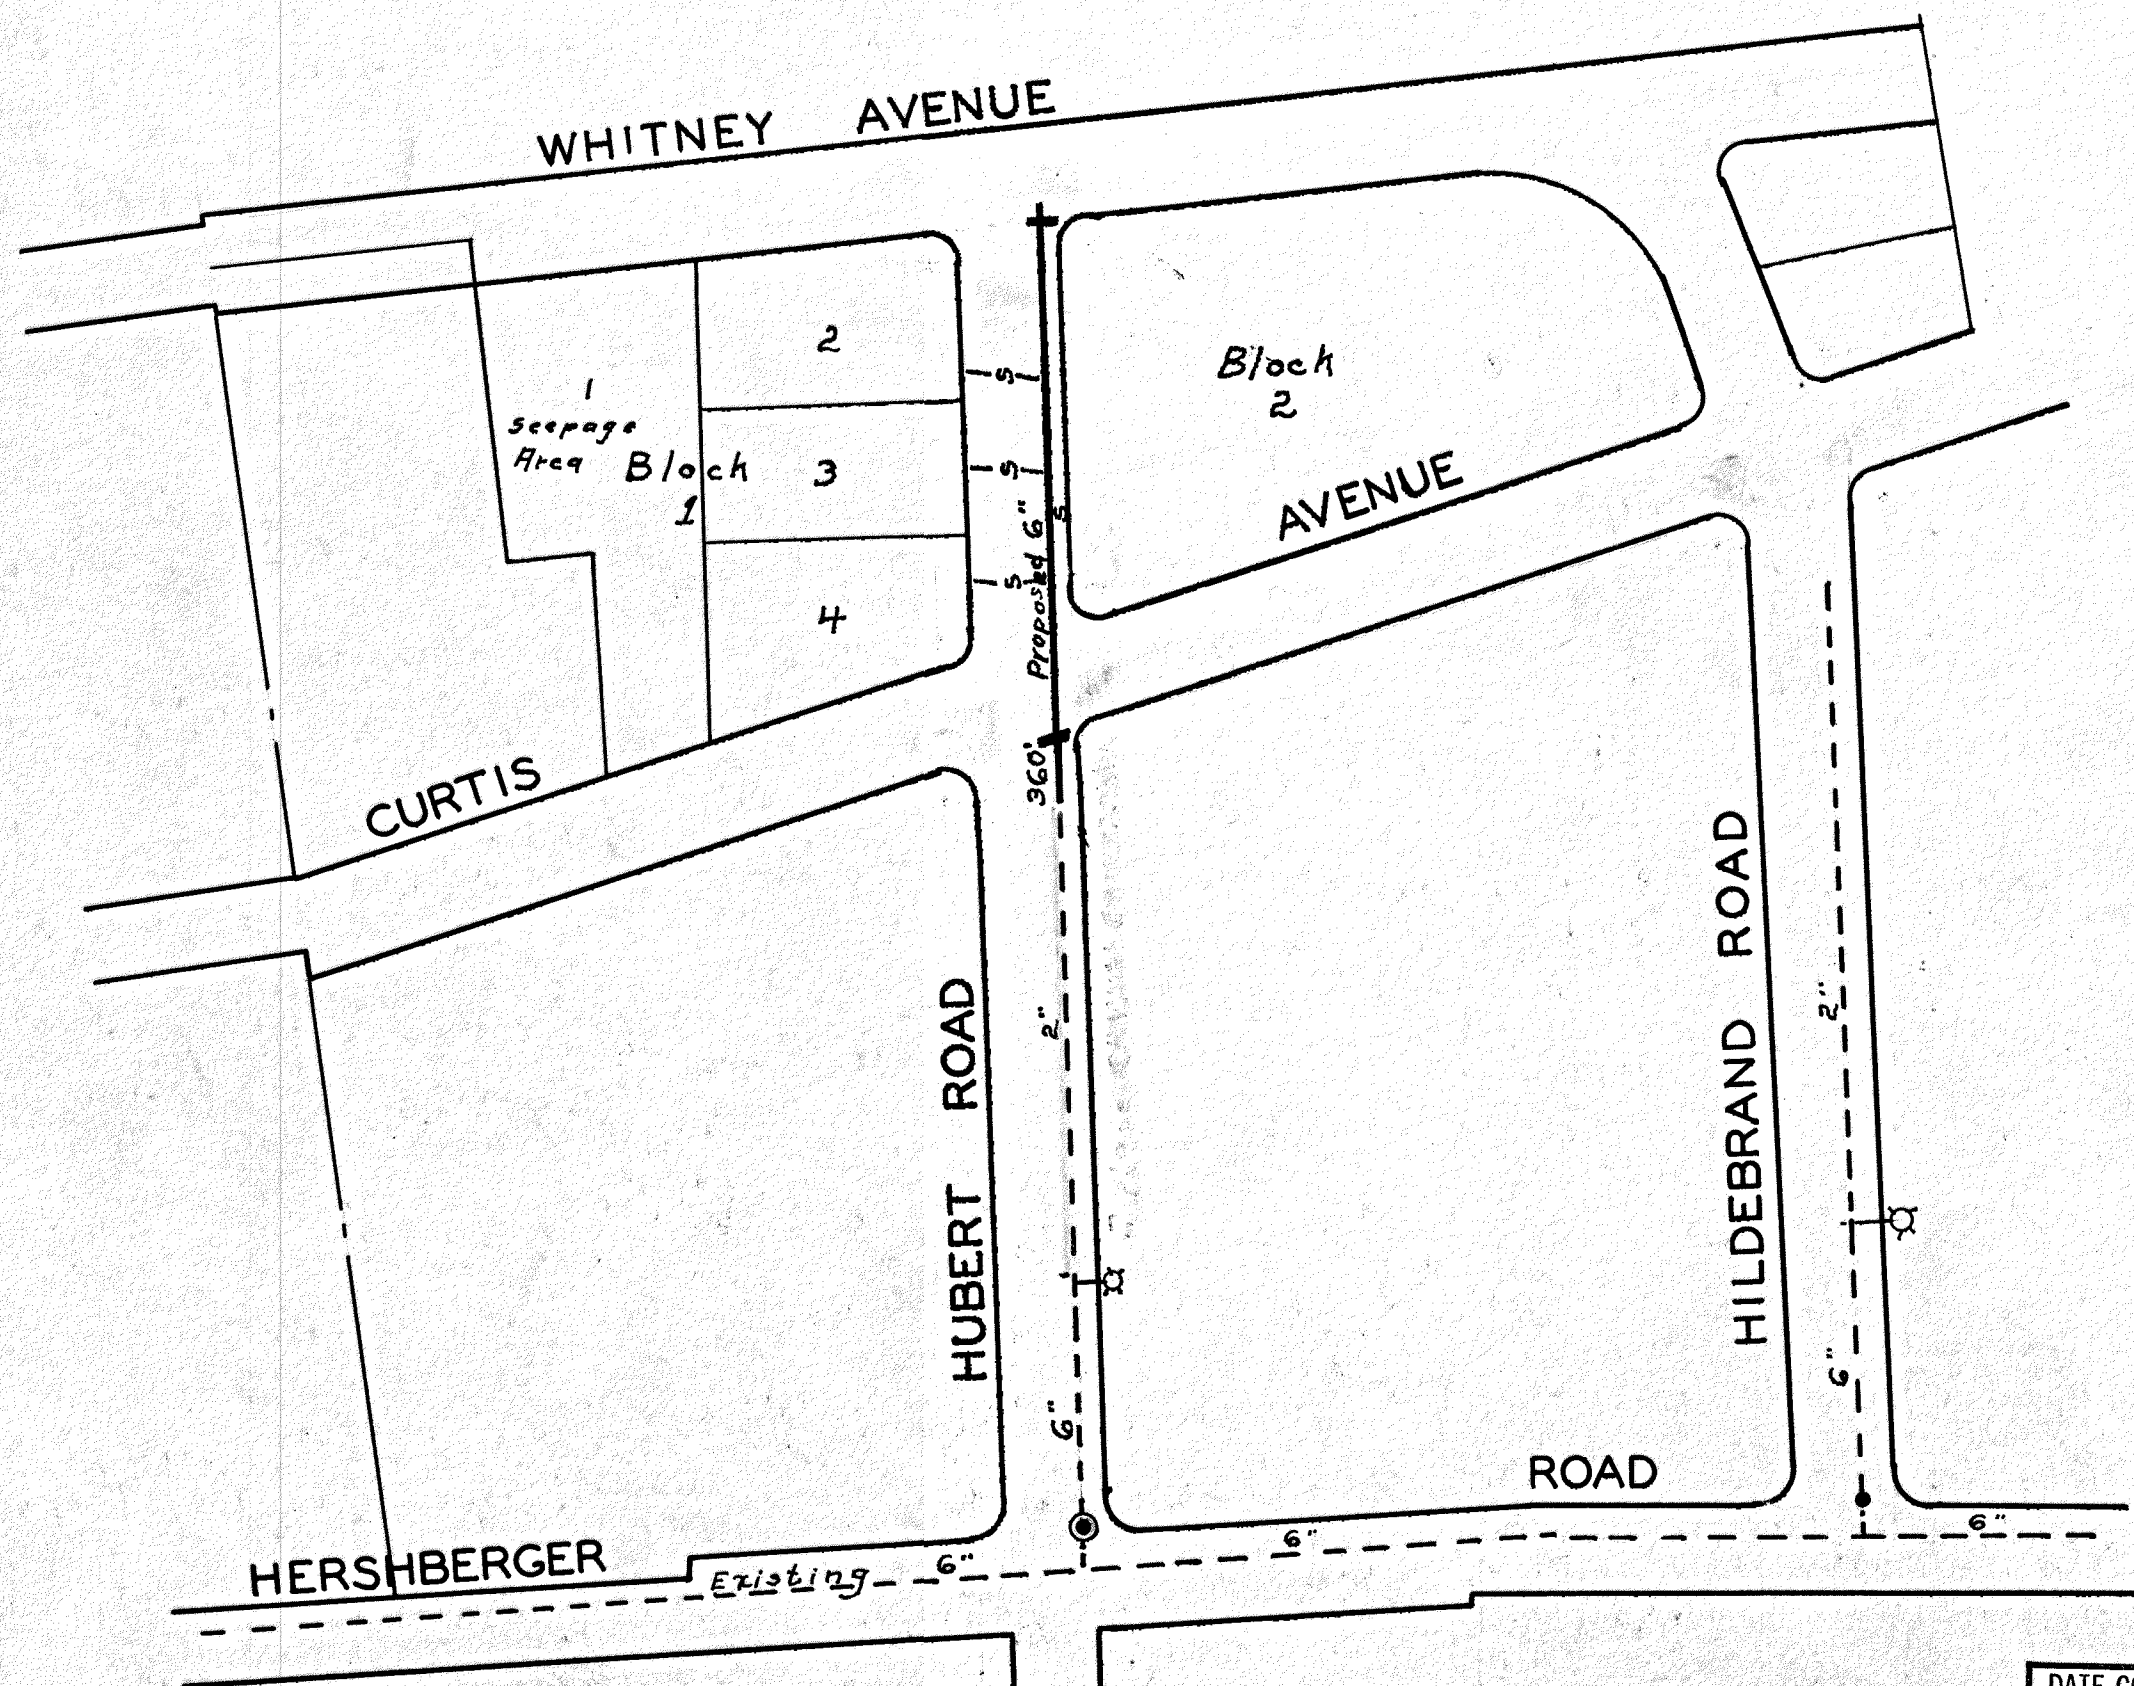

W. Ruxton

MGR. ROANOKE WATER DEPT.

6-6-56

DATE

J. R. Hildebrand

AGENT FOR ROANOKE PLANNING COMM

JUNE 6, 1956

DATE

H. Clinton Braggs

CITY ENGINEER OF ROANOKE

6-6-56

DATE

W. J. Wentworth

DIRECTOR OF PUBLIC WORKS

6-6-56

DATE

DATE COMP.	Sept. 29, 1956
MAINS INS. BY	J.W.M.
SERV. INS. BY	J.W.M.
NO. SERV. INS.	
CITY OR CO.	City
DEPT. INSP.	

WATER DEPARTMENT
CITY OF ROANOKE, VA.

CHURCH COURT

SCALE-1"=100'

DRAWN BY E.L.A. JUNE, 1, 1956

On Dist. Map.

56-27