

APPROVED:

44

James A. Benbow Date: 4/25/63
Exec. Director, Roanoke Co. Sanitation Authority



Date: _____
Director Of Public Works, Roanoke, Va.

Paul E. Matthews Date: 1/29/72
Sec. Roanoke Co. Planning Commission

NOTE:

*Sewer To Be Constructed According
To Roanoke City & Roanoke County
Sanitation Authority Specifications
And Requirements.*

55-7
KK-7

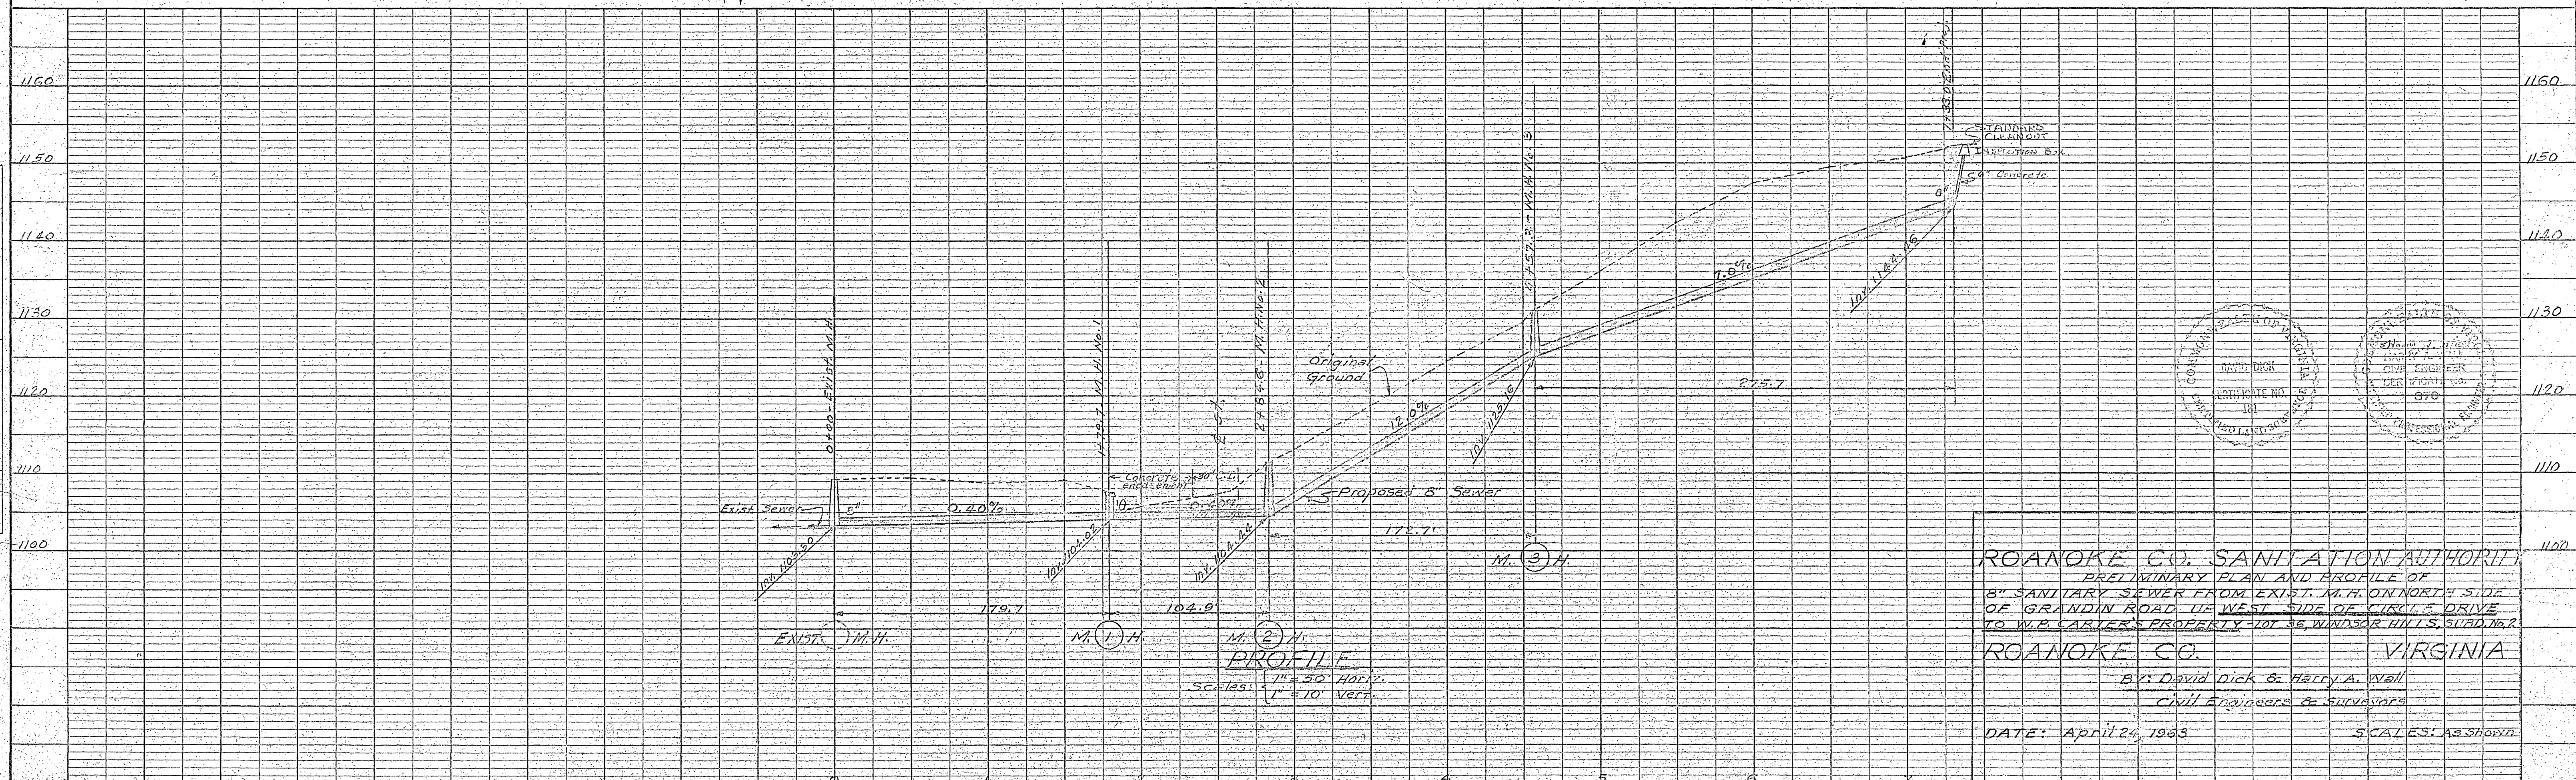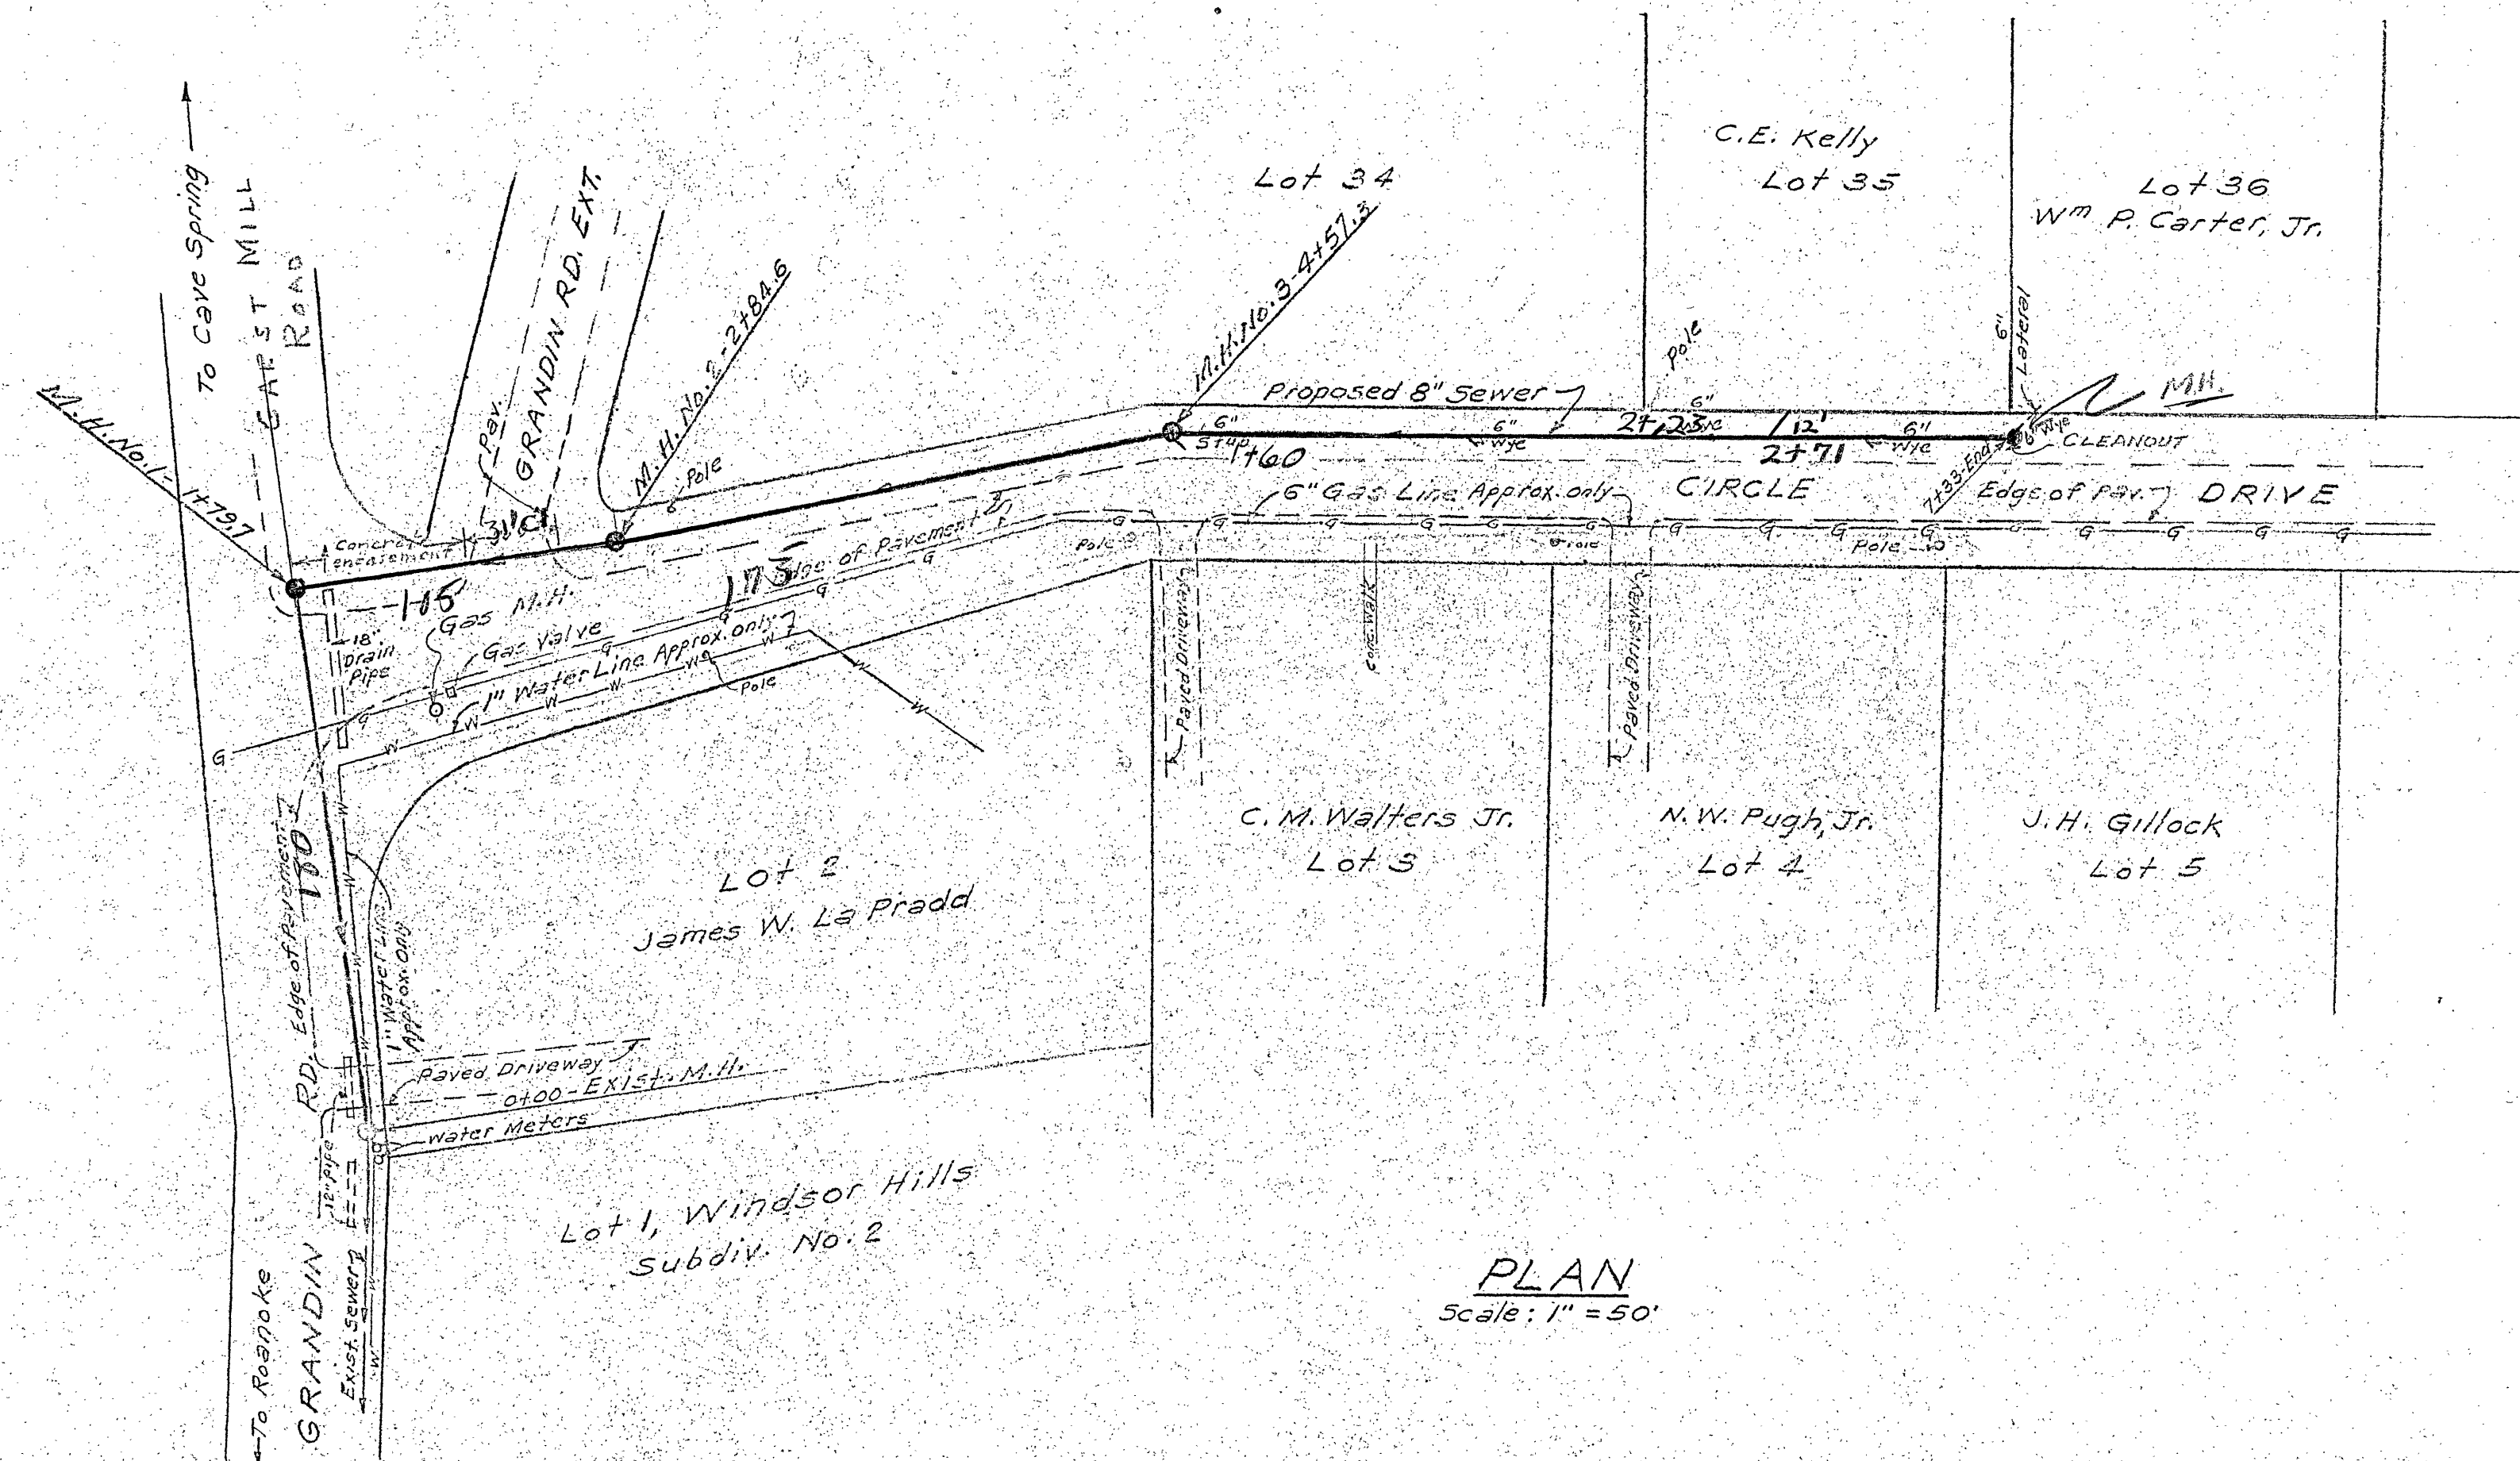

ROANOKE CO. SANITATION AUTHORITY
PRELIMINARY PLAN AND PROFILE OF
8" SANITARY SEWER FROM EXIST. M.H. ON NORTH SIDE
OF GRANDIN ROAD TO WEST SIDE OF CIRCLE DRIVE
TO W.P. CARTER'S PROPERTY LOT #6 WINDSOR HILLS, SUBD. No. 2

ROANOKE CO.	VIRGINIA
-------------	----------

B. G. David Dick & Harry A. Wall
Civil Engineers & Surveyors

DATE: April 24, 1963

SCALES: As Shown