


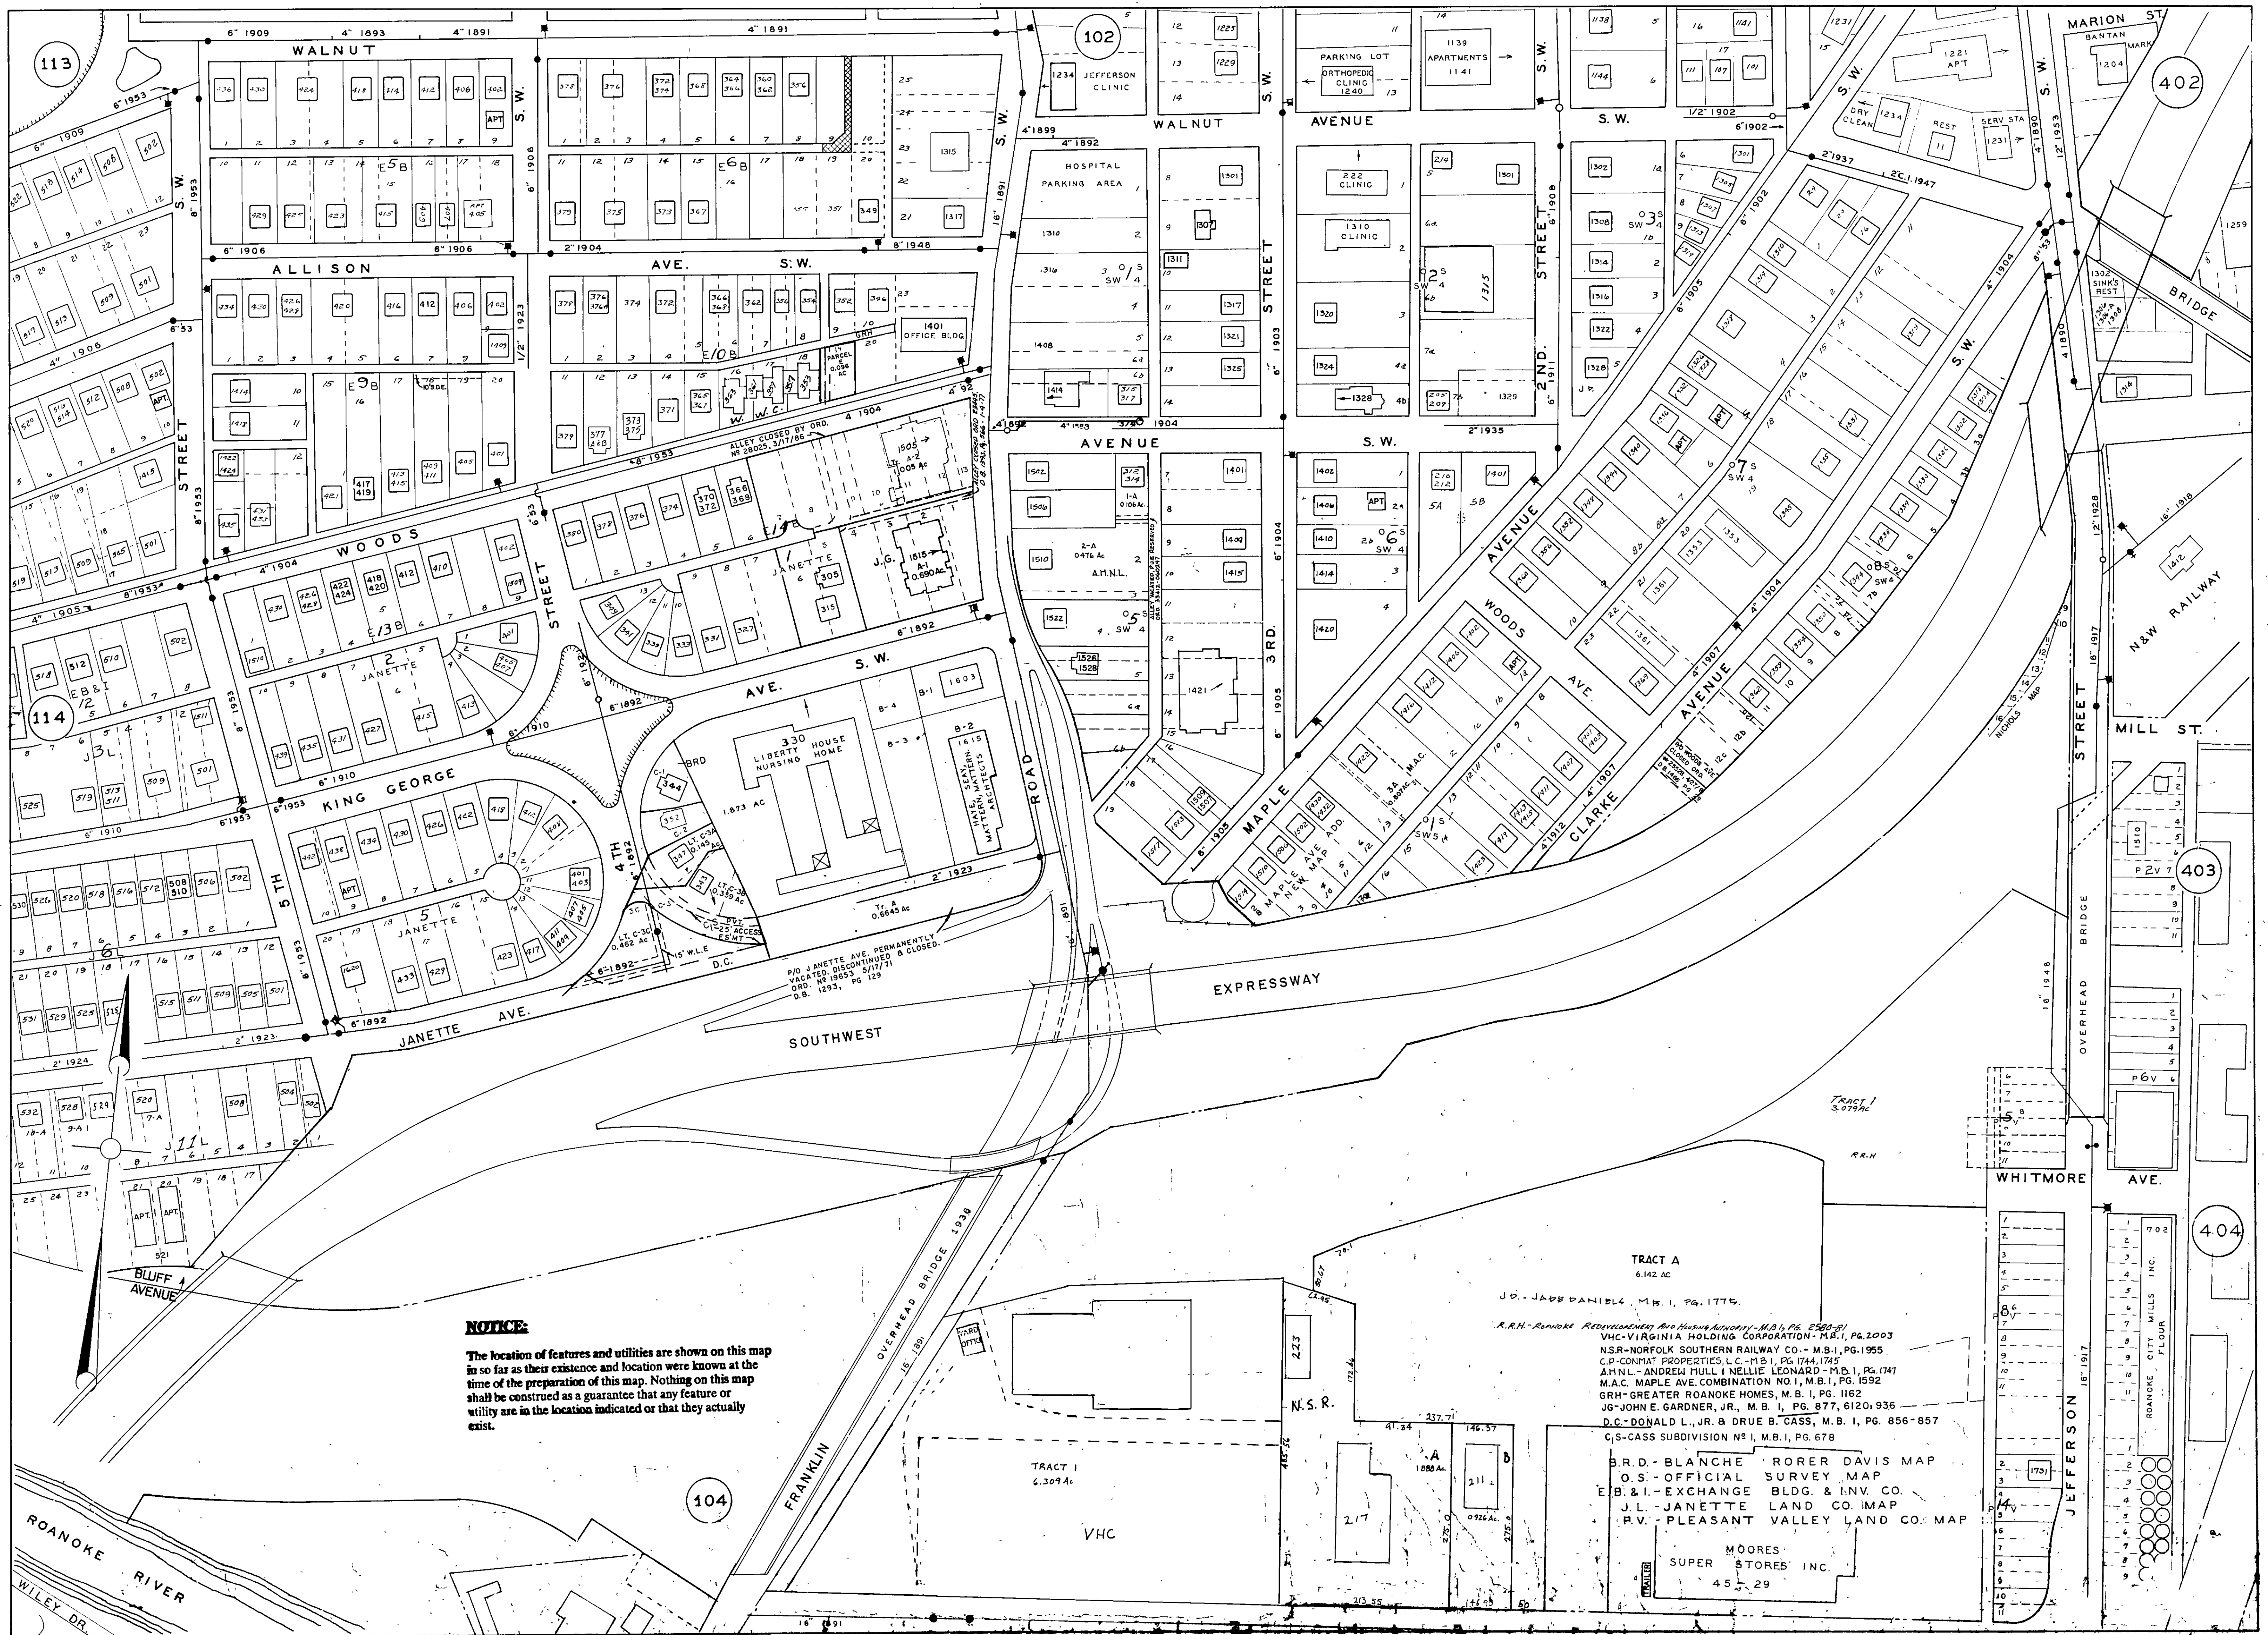

NOTICE:

The location of features and utilities are shown on this map in so far as their existence and location were known at the time of the preparation of this map. Nothing on this map shall be construed as a guarantee that any feature or utility are in the location indicated or that they actually exist.

- TRACT A
6.142 AC
- J.D. - JAMES DANIEL, M.B. I, PG. 1775.
- A.R.H. - Roanoke Redevelopment and Housing Authority - M.B. I, PG. 2500-91
- V.H.C. - VIRGINIA HOLDING CORPORATION - M.B. I, PG. 2003
- N.S.R. - NORFOLK SOUTHERN RAILWAY CO. - M.B. I, PG. 1955
- C.P. - CONMAT PROPERTIES, L.C. - M.B. I, PG. 1744, 1745
- A.M.N.L. - ANDREW HULL & NELLIE LEONARD - M.B. I, PG. 1747
- M.A.C. - MAPLE AVE. COMBINATION NO. 1, M.B. I, PG. 1592
- G.R.H. - GREATER ROANOKE HOMES, M.B. I, PG. 1162
- J.G. - JOHN E. GARDNER, JR., M.B. I, PG. 877, 6120, 936
- D.C. - DONALD L., JR. & DRUE B. CASS, M.B. I, PG. 856-857
- C.S. - CASS SUBDIVISION NO. 1, M.B. I, PG. 678
- B.R.D. - BLANCHE RORER DAVIS MAP
- O.S. - OFFICIAL SURVEY MAP
- E.B. & L. - EXCHANGE BLDG. & INV. CO.
- J.L. - JANETTE LAND CO. MAP
- P.V. - PLEASANT VALLEY LAND CO. MAP
- MOORES
SUPER STORES INC.
45-29