


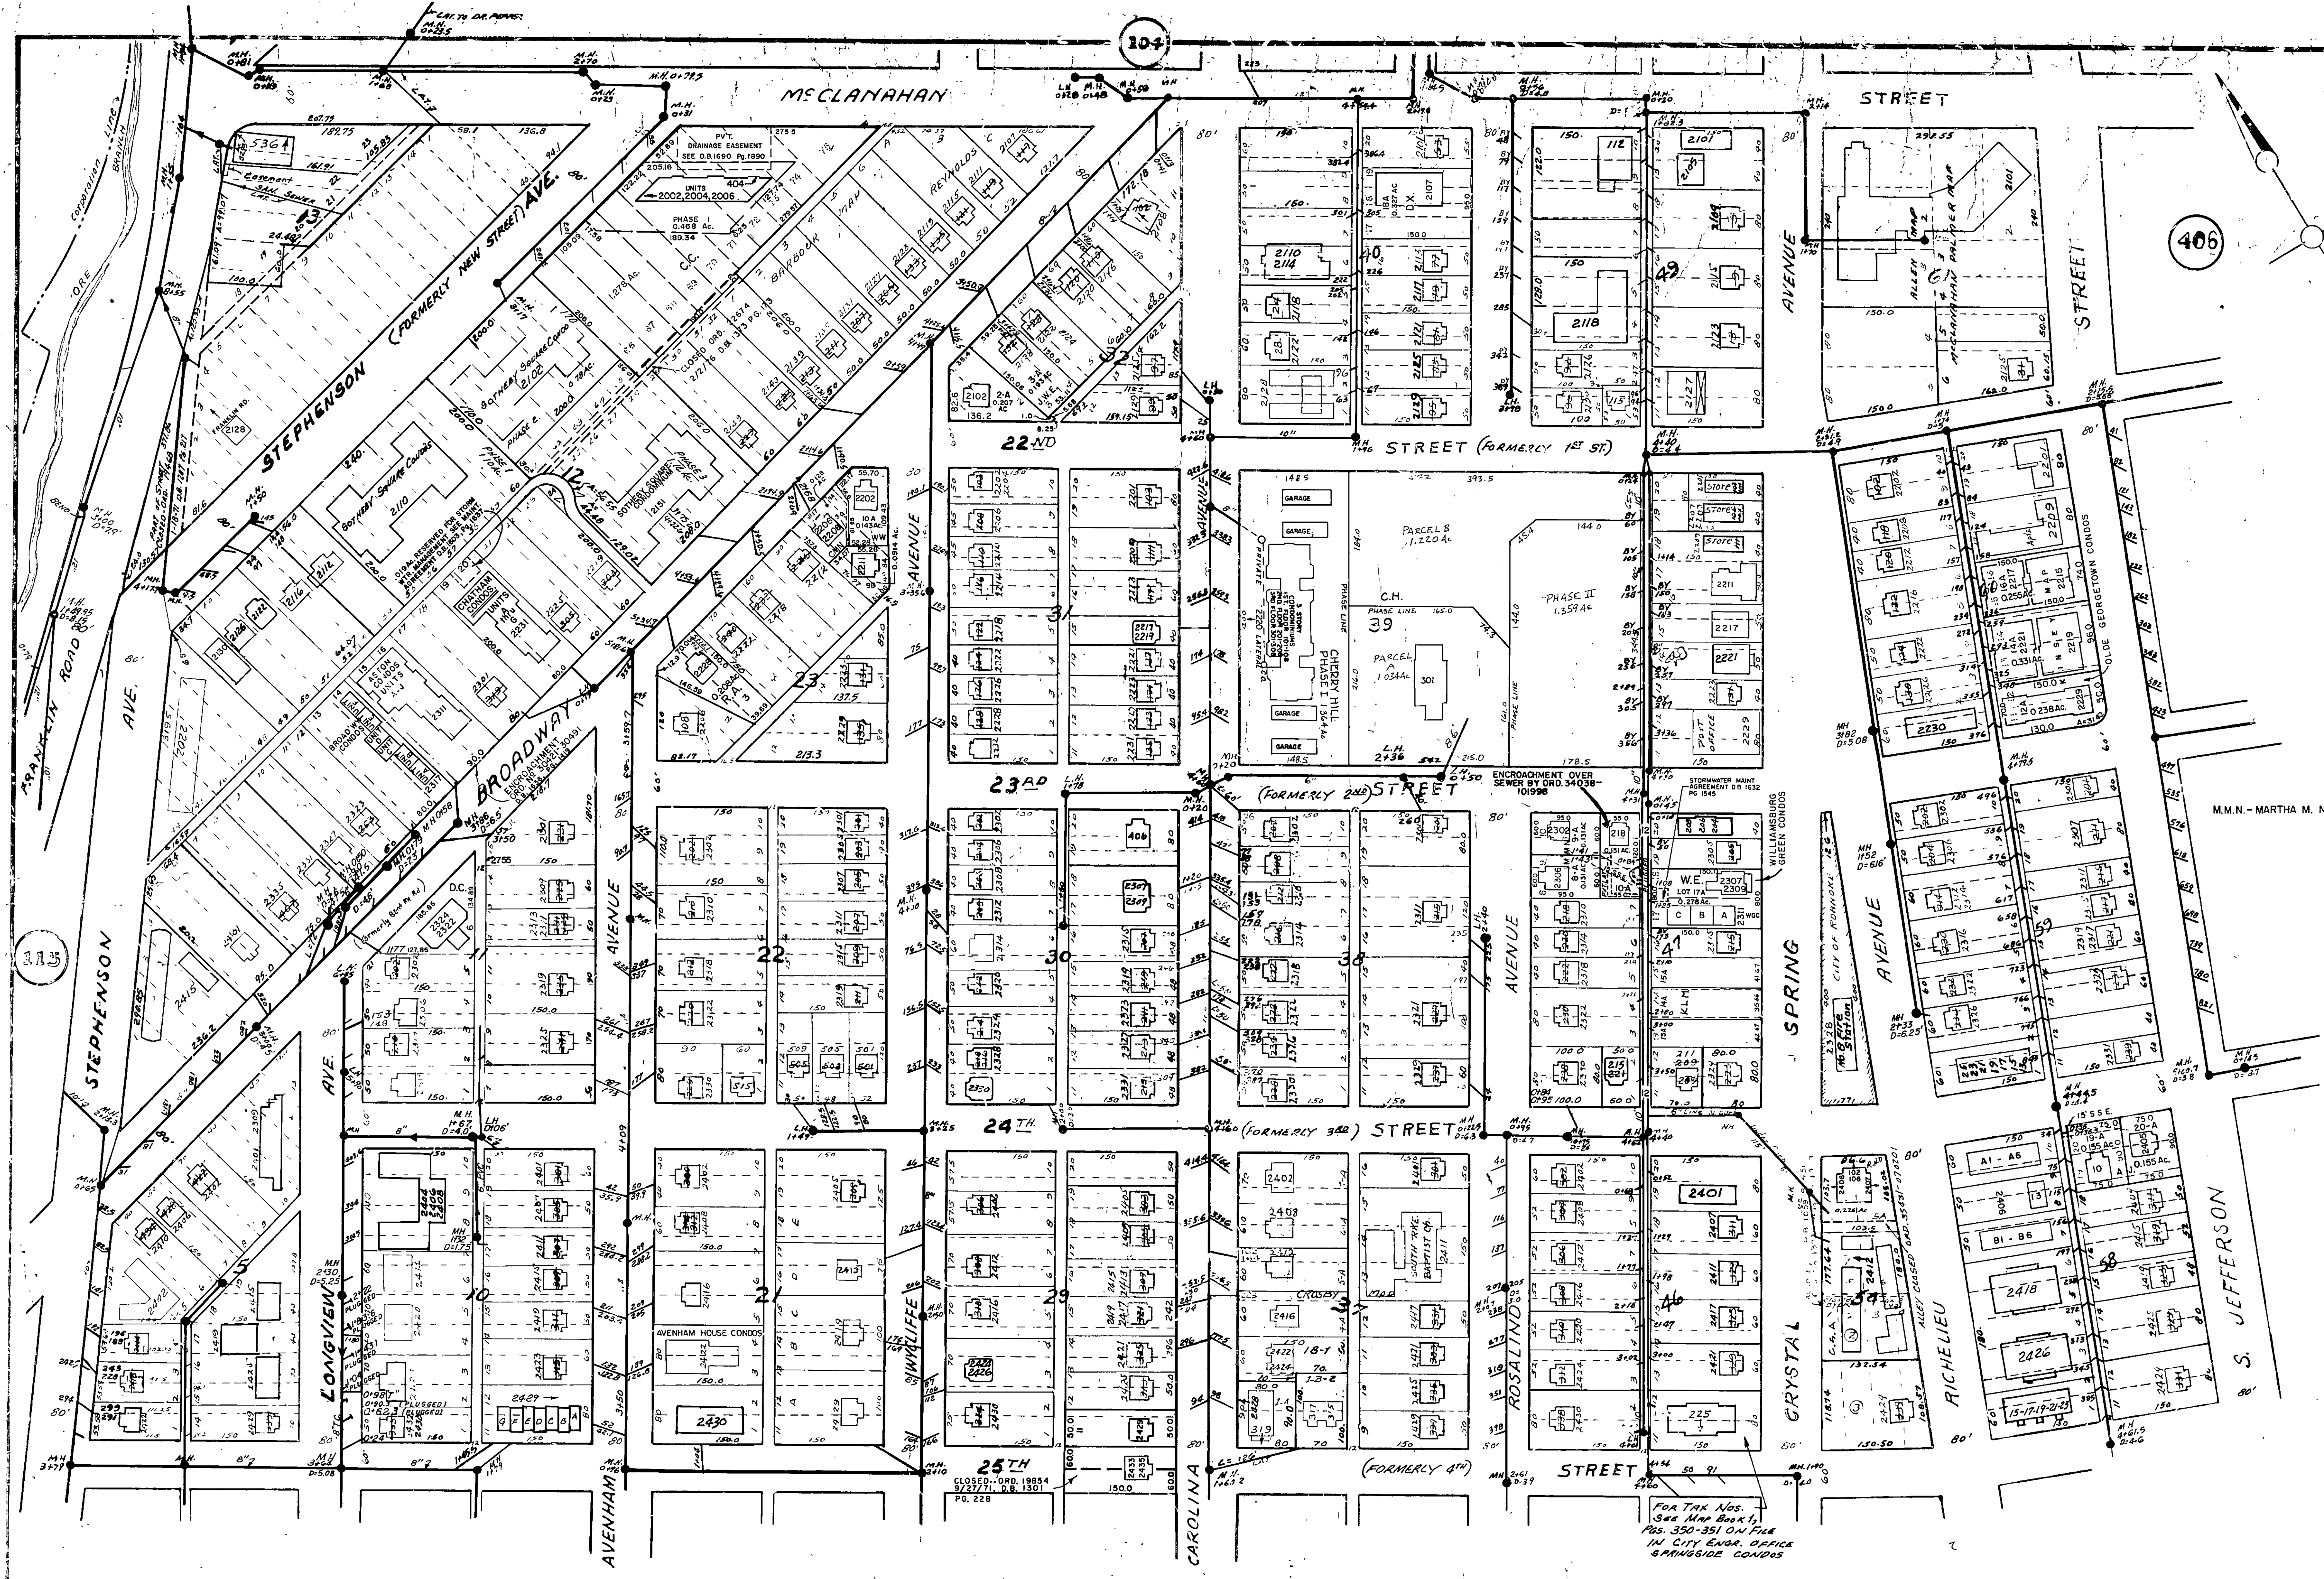

MADE BY	O.S. MEADOR	1939
REVISED	J.M.W.	1-1-29
REVISED	W.D.C.	6-1-58
REVISED	B.C.W.	JUNE, 1965

C.S.A. - CRYSTAL SPRING APARTMENTS, M.B.I. PG. 1915.
 K.L.M. - KENNETH L. MOTLEY & NANCY S. MOTLEY - M.B.I. PG. 1845
 W.W. - PETER & ROBERT WALLENBORN - M.B.I. PG. 1489
 C.H. - CHERRY HILL CONDOS PHASE I - M.B.I. PG. 1840-1841, 2318-2320
 J.W.E. - JOSEPH G. WOODARD & KATHERINE ELIOTT, M.B.I. PG. 1589
 D.X. - DANALEX, L.L.C. - M.B.I. PG. 1434
 C.M.N. - CHRISTOPHER M. NELSON & TRACY F. NELSON - M.B.I. PG. 1404
 D.C. - DORCHESTER CONDOS - M.B. PG. 1350-1351
 C.C. - CAMBRIDGE CONDOMINIUM - M.B.I. PG. 1241-1248
 R.A. - ROBERT G. ANDERSON - M.B.I. PG. 1099
 W.G.C. - WILLIAMSBURG GREEN CONDOS, M.B.I. PG. 1089-1092
 KINSEY MAP - M.B.I. PG. 444
 SOTHEBY SQUARE CONDOS - PHASE 3 M.B.I. PG. 533, 534
 ASTON CONDOS - D.B.I. 1875, PG. 55
 A.J. - ANSON JAMISON & THERESA G. JAMISON, M.B.I. PG. 784
 CHATHAM CONDOMINIUM - M.B.I. PG. 850 thru 852
 W.E. - NORVELL W. JOANN T. WEST & H.B. JANET L. EWERT II - M.B.I. PG. 1031
 R.N.D. - RICHARD A. T. NANCY G. DEARING - M.B.I. PG. 2464

NOTE
 ALL LOTS AND BLOCKS OF THIS SHEET ARE AS OF THE CRYSTAL SPRING LAND CO., EXCEPT THOSE SHOWN OTHERWISE

CITY OF ROANOKE

SEWER MAP

SCALE 1" = 100'