


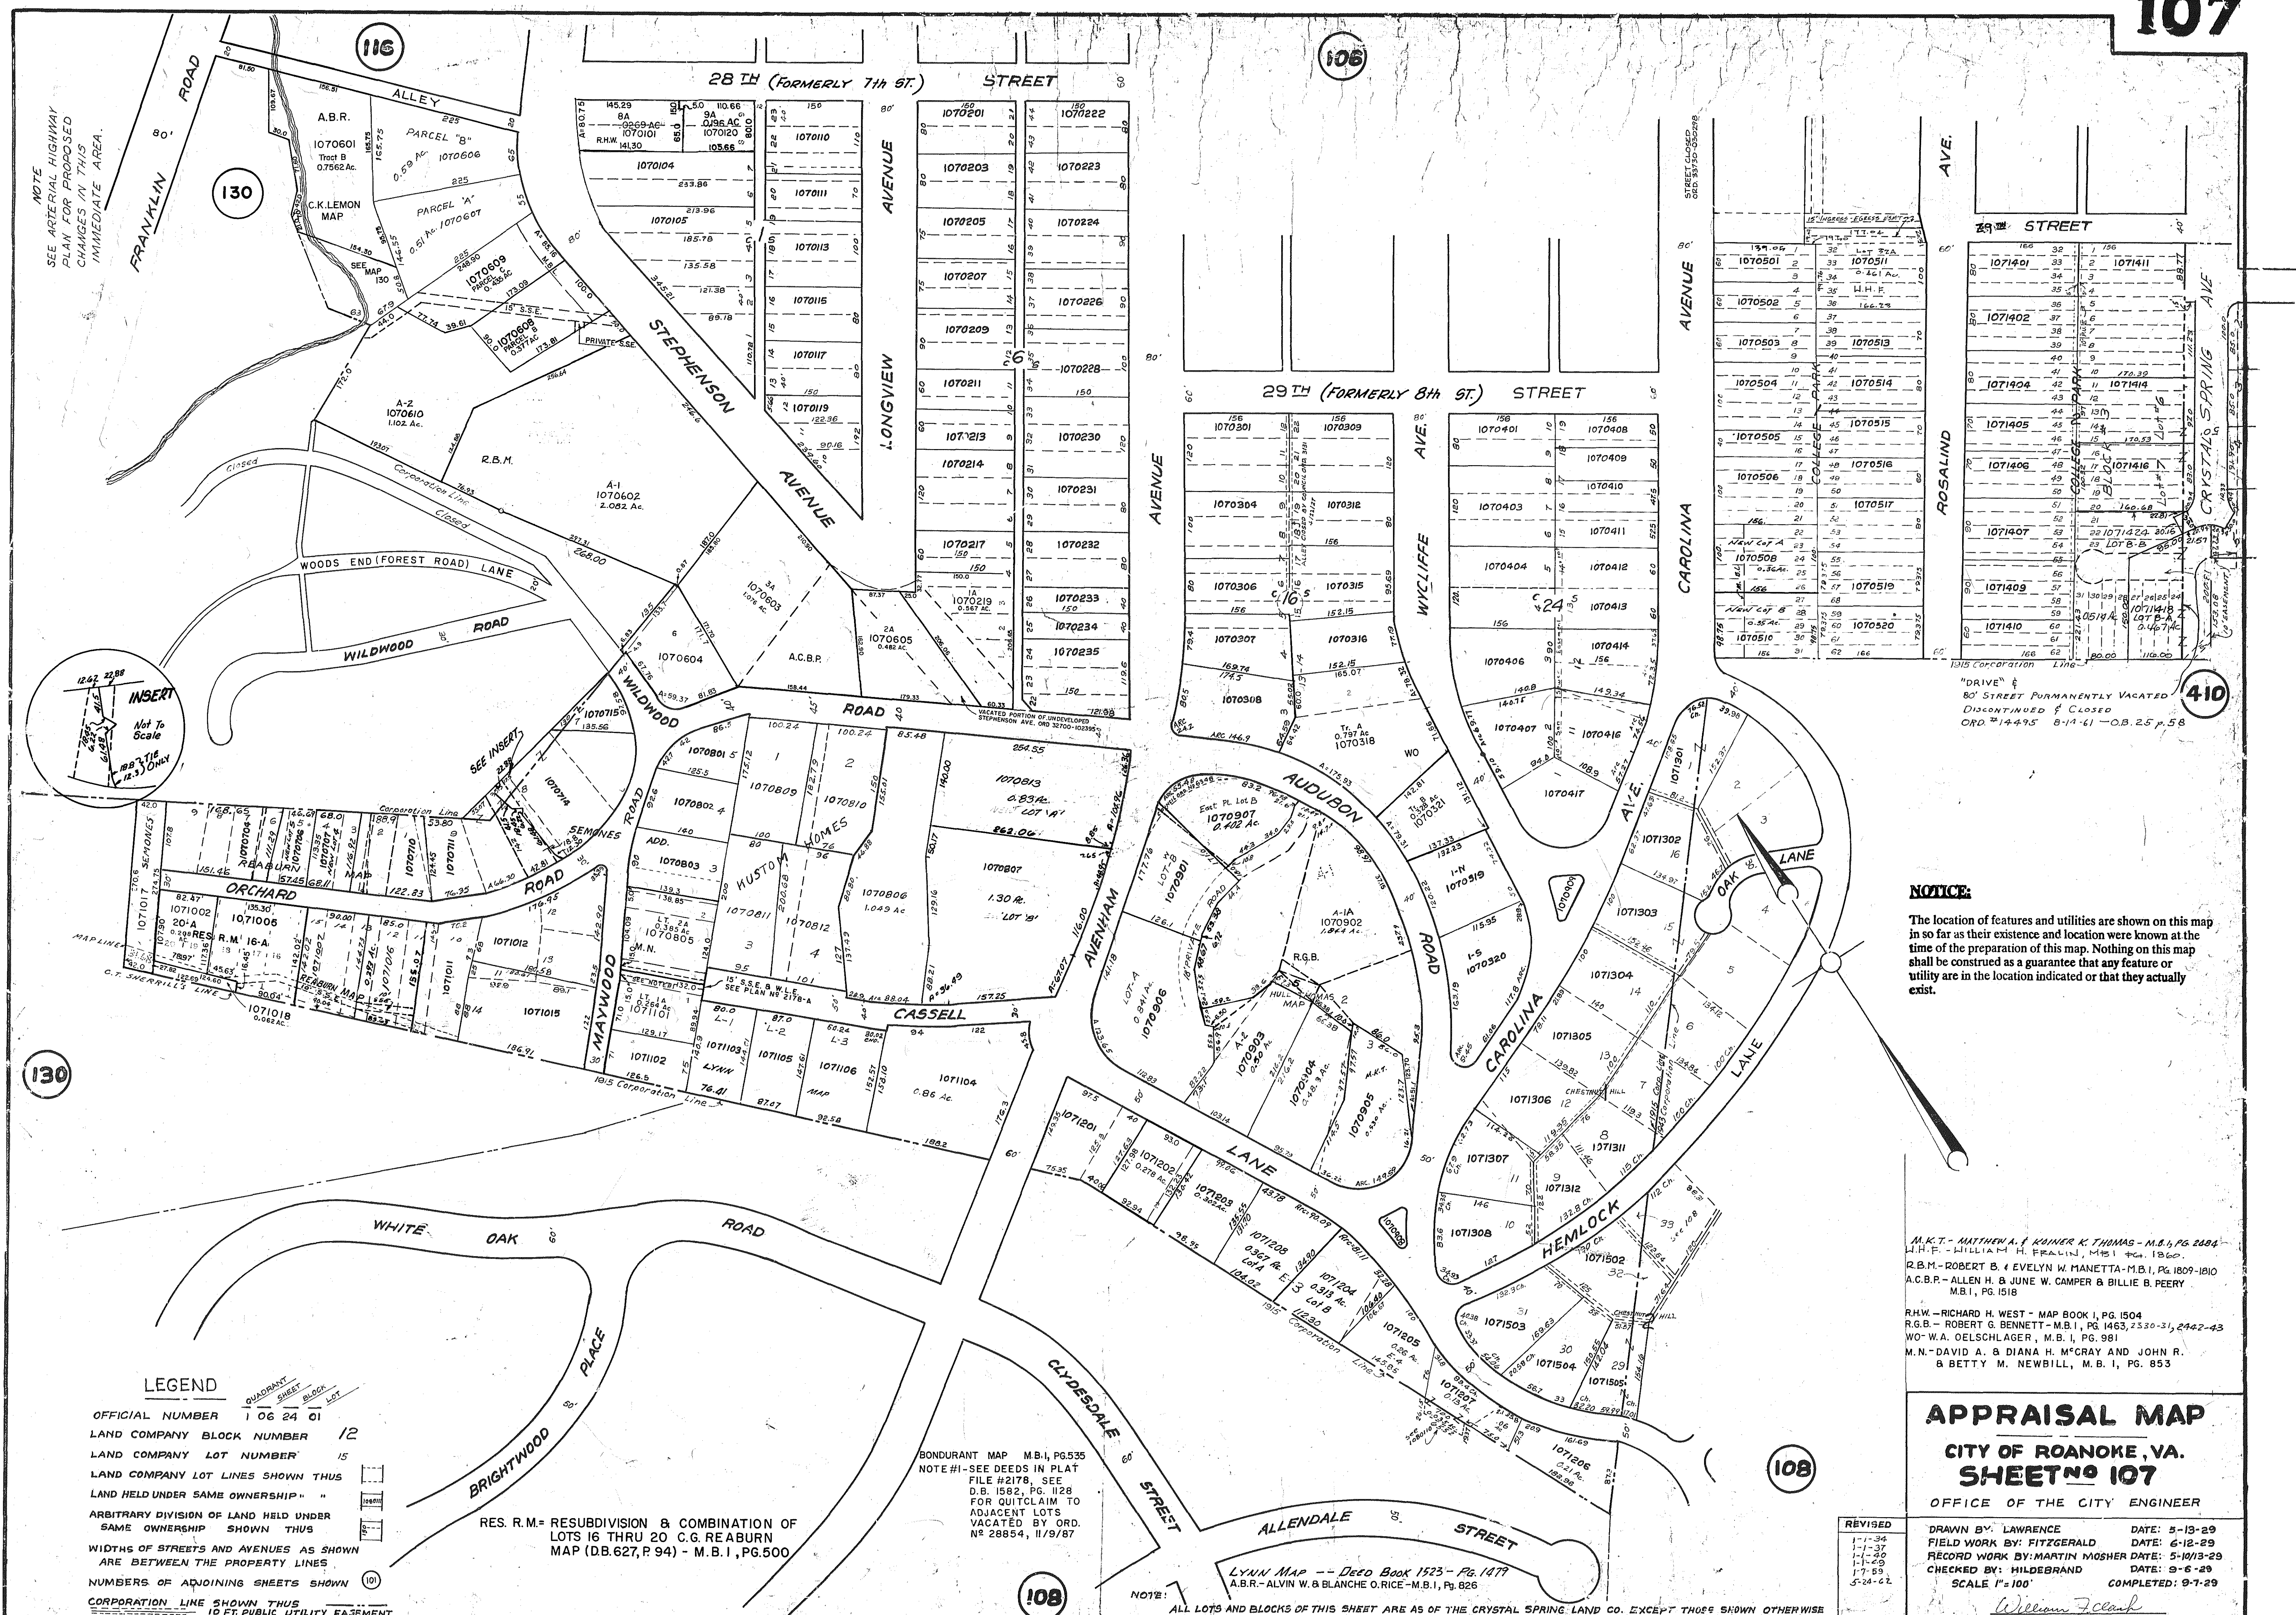

NOTICE:

The location of features and utilities are shown on this map in so far as their existence and location were known at the time of the preparation of this map. Nothing on this map shall be construed as a guarantee that any feature or utility are in the location indicated or that they actually exist.

M.K.T. - MATTHEW A. & KUIRER K. THOMAS - M.B. 6, PG. 248
H.N.F. - WILLIAM H. FRALIN, M.B. 1 - PG. 1860.
R.B.M. - ROBERT B. & EVELYN W. MANETTA - M.B. 1, PG. 1809-1811
A.C.B.P. - ALLEN H. & JUNE W. CAMPER & BILLIE B. PEERY
M.B. 1, PG. 1518
R.H.W. - RICHARD H. WEST - MAP BOOK I, PG. 1504
R.G.B. - ROBERT G. BENNETT - M.B. 1, PG. 1463, 2330-31, 2442-
WO - W. OELSCHLAGER, M.B. 1, PG. 981
M.N. - DAVID A. & DIANA H. MCGRAY AND JOHN R.
& BETTY M. NEWBILL, M.B. 1, PG. 853

APPRAISAL MAP
CITY OF ROANOKE, VA.
SHEET NO 107

OFFICE OF THE CITY ENGINEER

REVISED	DRAWN BY: LAWRENCE	DATE: 5-13-25
1-1-34	FIELD WORK BY: FITZGERALD	DATE: 6-12-25
1-1-37	RECORD WORK BY: MARTIN MOSHER	DATE: 5-10-35
1-1-40	CHECKED BY: HILDEBRAND	DATE: 9-6-20
1-7-59	SCALE 1" = 100'	COMPLETED: 9-7-25
5-24-62		

William F. Clark
CITY ENGINEER