


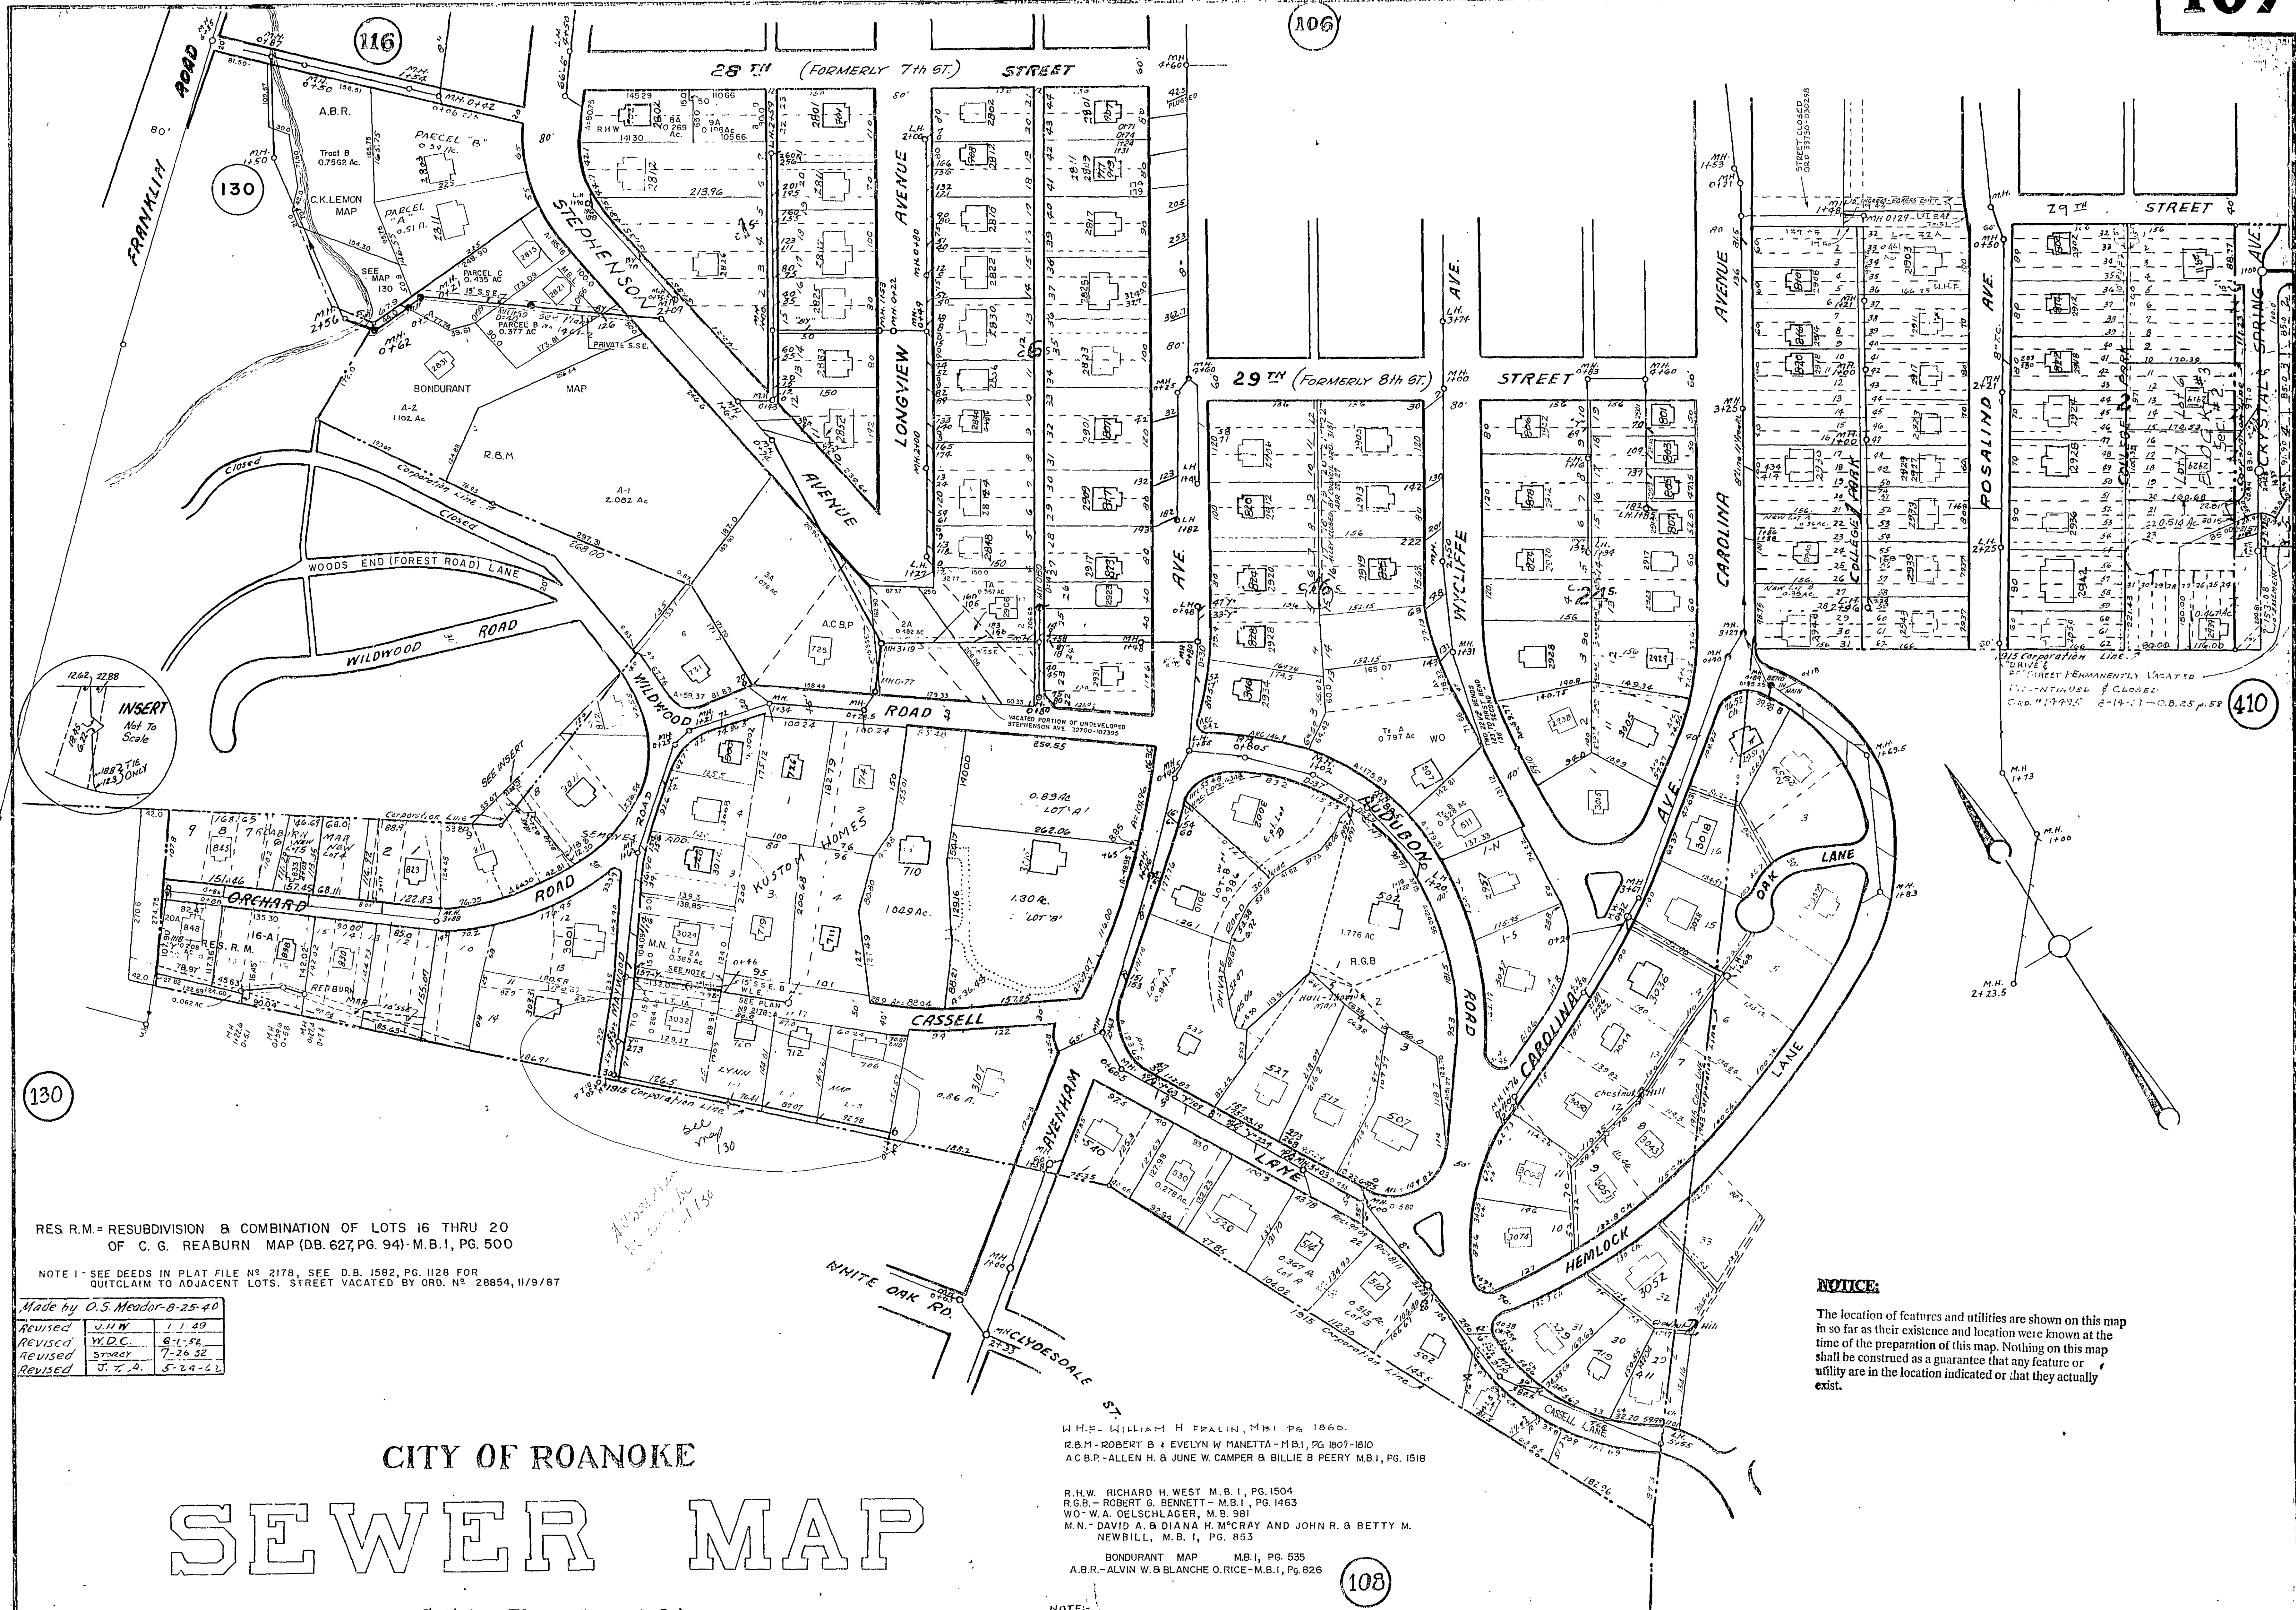

RES. R.M. = RESUBDIVISION & COMBINATION OF LOTS 16 THRU 20
OF C. G. REABURN MAP (DB. 627, PG. 94) - M.B.I., PG. 500

NOTE 1 - SEE DEEDS IN PLAT FILE NO. 2178, SEE D.B. 1582, PG. 1128 FOR
QUITCLAIM TO ADJACENT LOTS. STREET VACATED BY ORD. NO. 28854, 11/9/87

Made by O.S. Meador-8-25-40

Revised	J.H.W.	1-1-49
Revised	W.D.C.	6-1-54
Revised	Speedy	7-26-52
Revised	J.T.A.	5-24-64

CITY OF ROANOKE

SEWER MAP

SCALE: 1" = 100'

W.H.F. - WILLIAM H. FRANK, M.B.I. PG. 1860.
R.B.M. - ROBERT B. & EVELYN W. MANETTA - M.B.I. PG. 1807-1810
A.C.B.P. - ALLEN H. & JUNE W. CAMPER & BILLIE B. PEERY M.B.I. PG. 1518

R.H.W. - RICHARD H. WEST M.B.I. PG. 1504
R.G.B. - ROBERT G. BENNETT - M.B.I. PG. 1463
W.O. - W.A. OELSCHLAGER, M.B. 981
M.N. - DAVID A. & DIANA H. MCGRAY AND JOHN R. & BETTY M. NEWBILL, M.B. I, PG. 853

BONDURANT MAP M.B.I. PG. 535
A.B.R. - ALVIN W. & BLANCHE O. RICE - M.B.I. PG. 826

NOTE: ALL LOTS AND BLOCKS OF THIS SHEET ARE AS OF THE CRYSTAL SPRING LAND CO. EXCEPT THOSE SHOWN OTHERWISE.

NOTICE:

The location of features and utilities are shown on this map in so far as their existence and location were known at the time of the preparation of this map. Nothing on this map shall be construed as a guarantee that any feature or utility are in the location indicated or that they actually exist.