


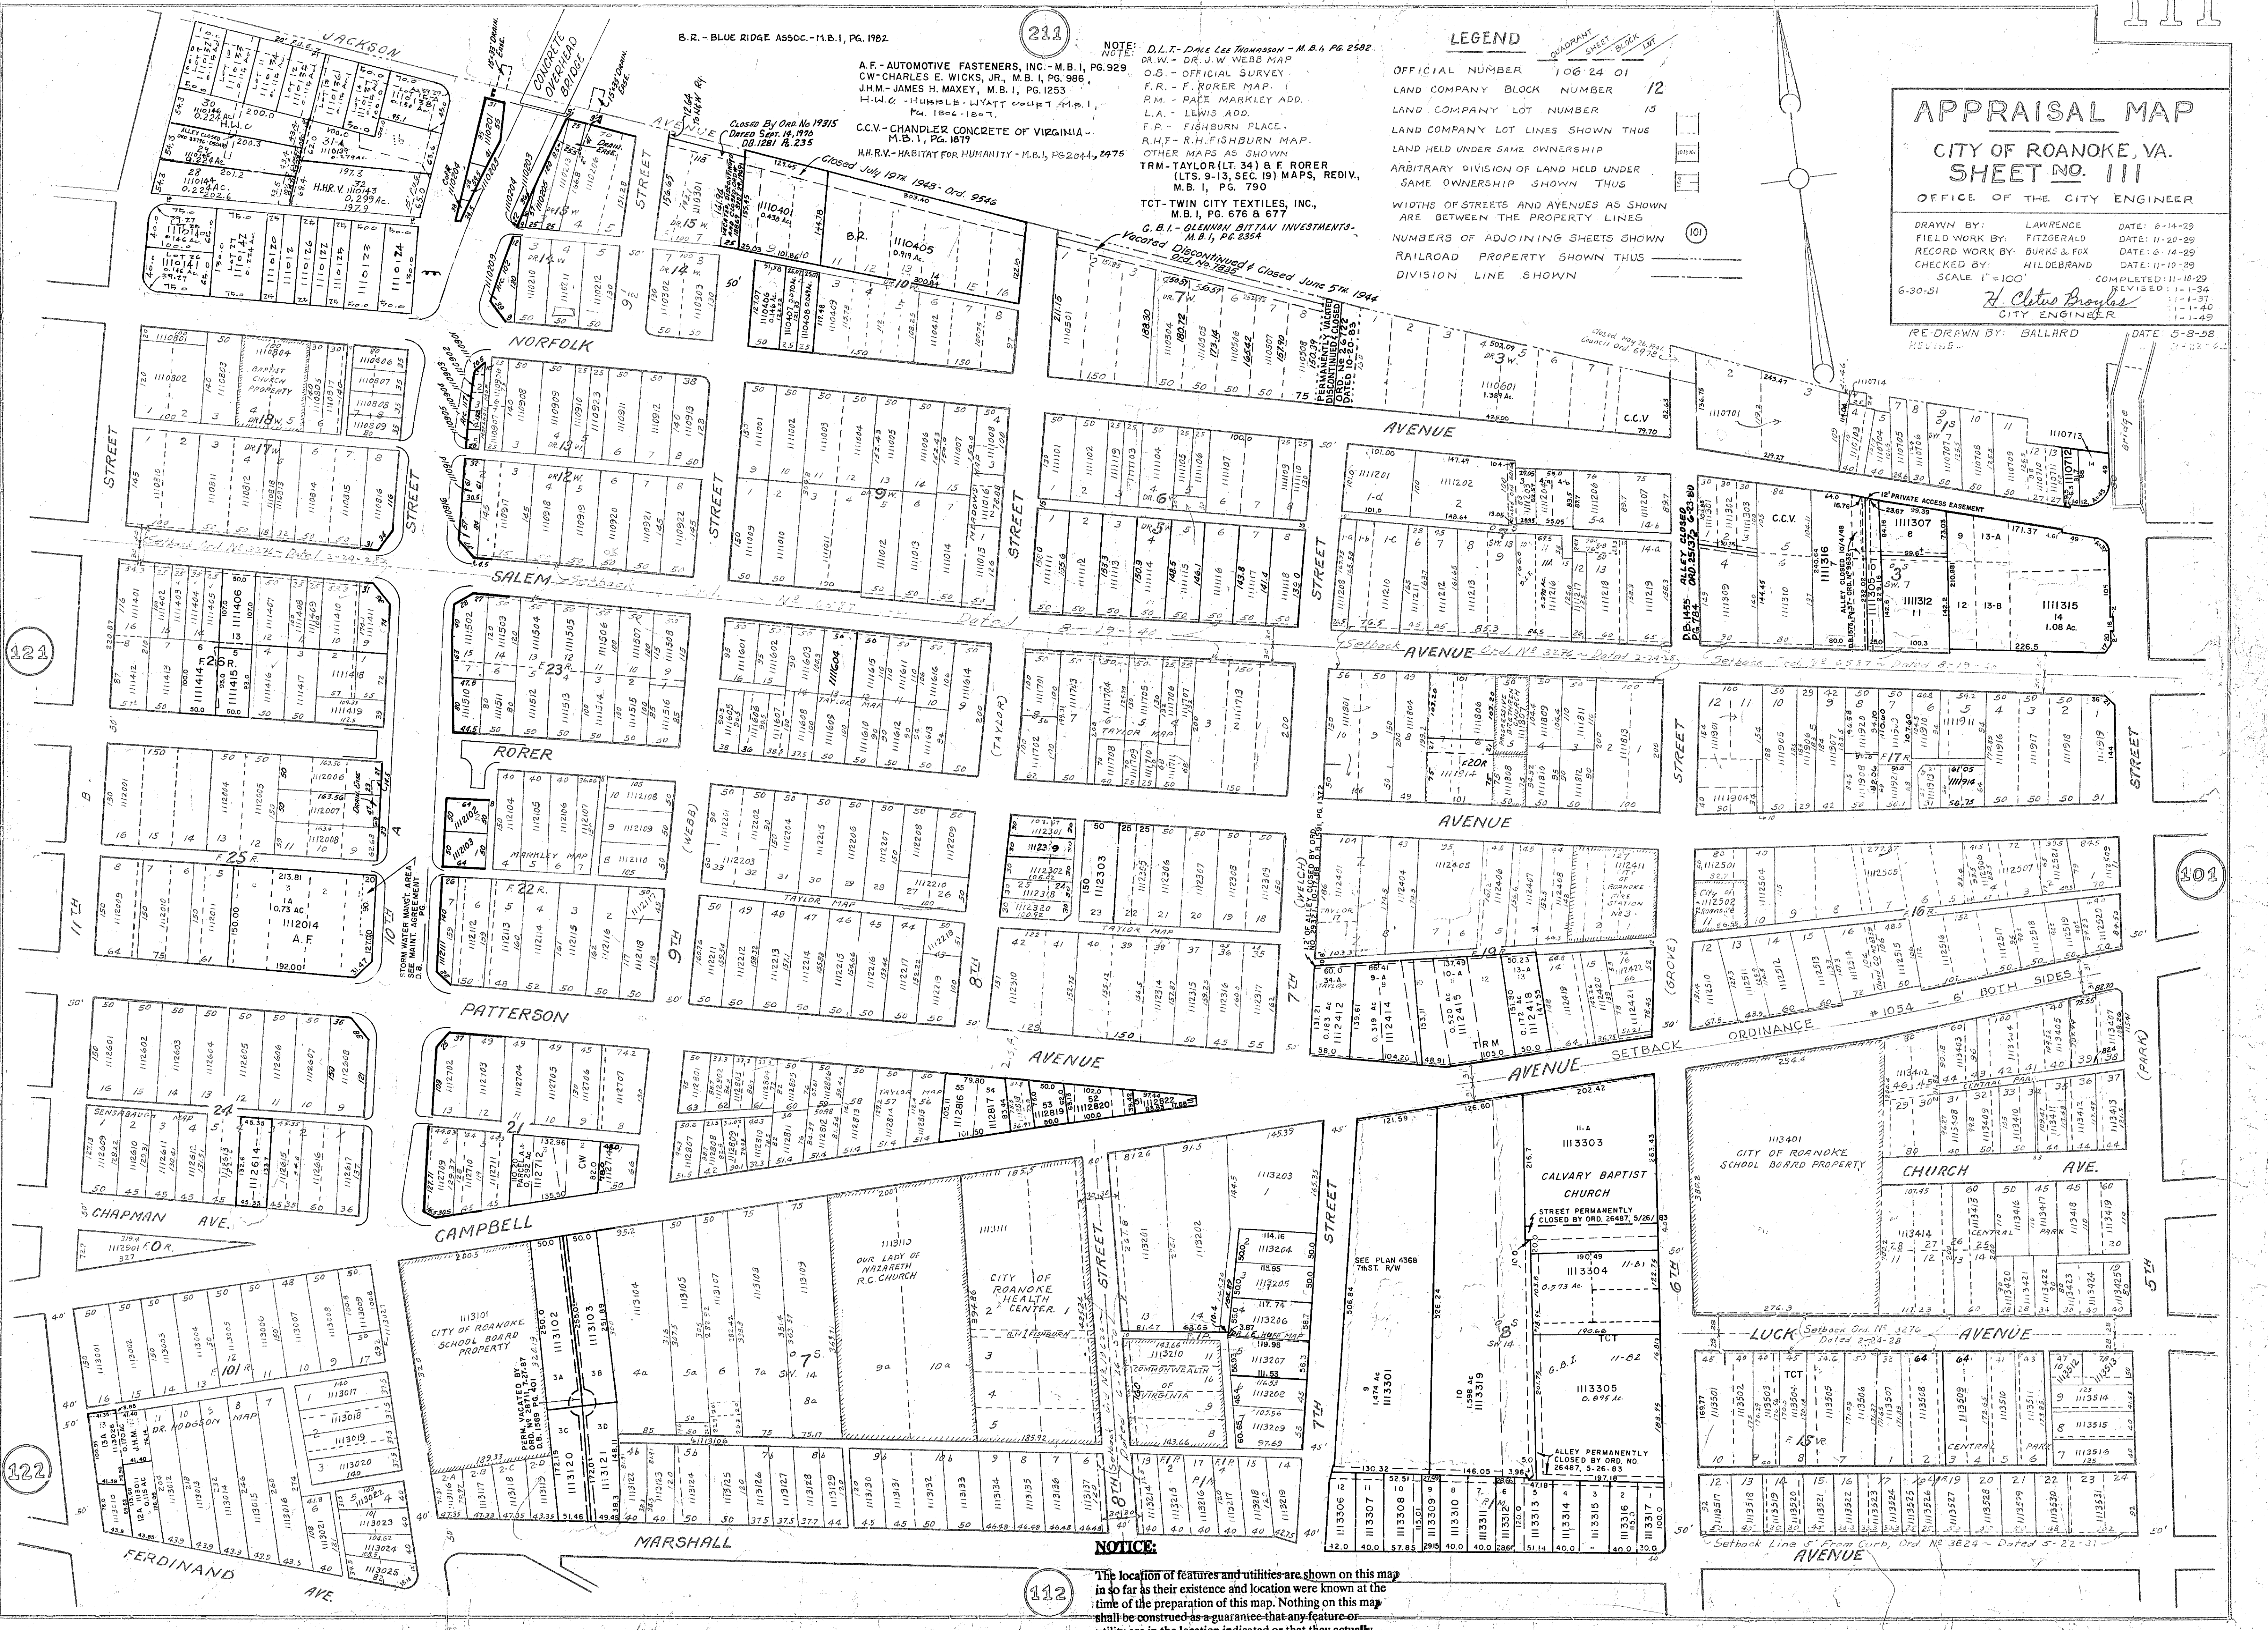

APPRAISAL MAP

CITY OF ROANOKE, VA.

SHEET NO. 111

OFFICE OF THE CITY ENGINEER

DRAWN BY: LAWRENCE DATE: 6-14-29
FIELD WORK BY: FITZGERALD DATE: 11-20-29
RECORD WORK BY: BURKS & FOX DATE: 6-14-29
CHECKED BY: HILDEBRAND DATE: 11-10-29
SCALE 1"=100' COMPLETED: 11-10-29
REVISED: 1-1-34
1-1-37
1-1-40
1-1-49

RE-DRAWN BY: BALLARD DATE: 5-8-58
REVISED: 5-8-58

LEGEND

- OFFICIAL NUMBER 106 24 01
- LAND COMPANY BLOCK NUMBER 12
- LAND COMPANY LOT NUMBER 15
- LAND COMPANY LOT LINES SHOWN THUS
- LAND HELD UNDER SAME OWNERSHIP
- ARBITRARY DIVISION OF LAND HELD UNDER SAME OWNERSHIP SHOWN THUS
- WIDTHS OF STREETS AND AVENUES AS SHOWN ARE BETWEEN THE PROPERTY LINES
- NUMBERS OF ADJOINING SHEETS SHOWN
- RAILROAD PROPERTY SHOWN THUS
- DIVISION LINE SHOWN

NOTE: D.L.T. - DALE LEE THOMAS - M.B. 1, PG. 2582
O.W. - DR. J.W. WEBB MAP
O.S. - OFFICIAL SURVEY
F.R. - F. RORER MAP
P.M. - PACE MARKLEY ADD.
L.A. - LEWIS ADD.
F.P. - FISHBURN PLACE
R.H.F. - R.H. FISHBURN MAP
OTHER MAPS AS SHOWN
T.M. - TAYLOR (L.T. 34) & F. RORER
(LTS. 9-13, SEC. 19) MAPS, REDIV.
M.B. 1, PG. 790
TCT - TWIN CITY TEXTILES, INC.,
M.B. 1, PG. 676 & 677

Closed July 19th 1948 - Ord. 9546
Closed May 26th 1941 - Current Ord. 6978

Discontinued & Closed June 5th 1944


NOTICE

The location of features and utilities are shown on this map in so far as their existence and location were known at the time of the preparation of this map. Nothing on this map shall be construed as a guarantee that any feature or utility are in the location indicated or that they actually exist.