


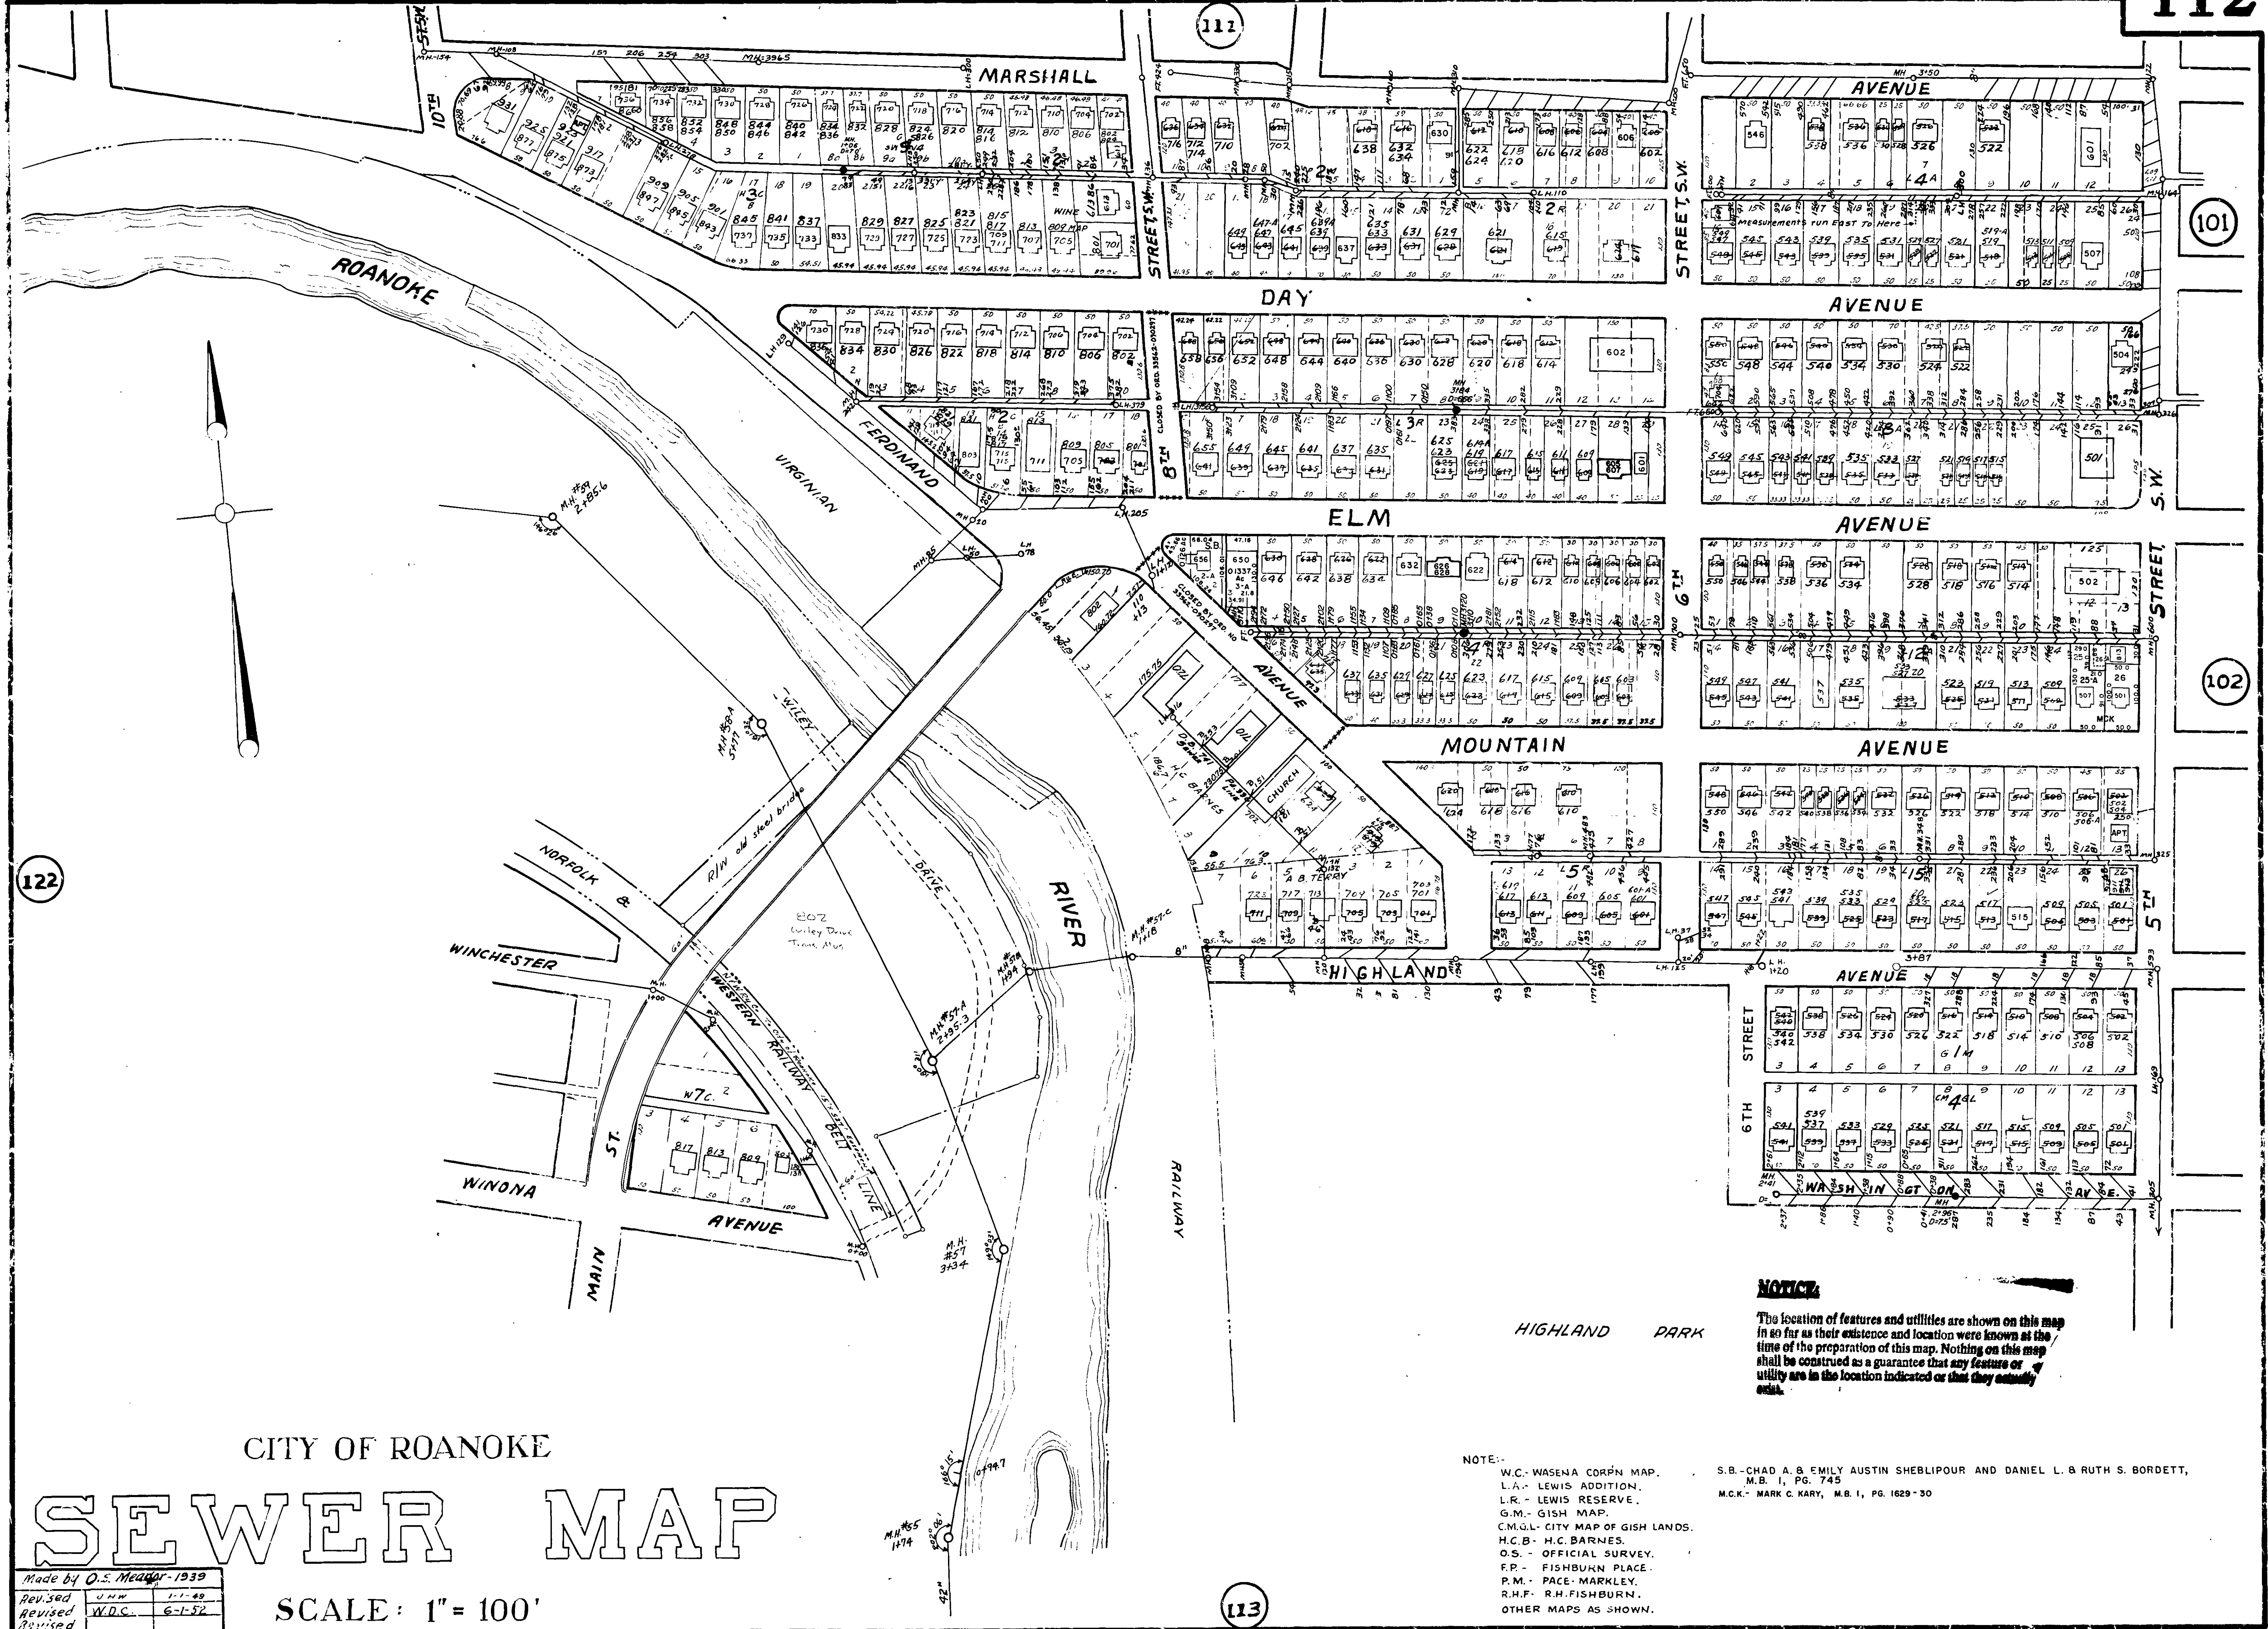

CITY OF ROANOKE

# SEWER MAP

SCALE: 1" = 100'

Made by O.S. Meador 1939  
Revised U.N.W. 1-1-49  
Revised W.D.C. 6-1-52

NOTE:-

W.C. - WASENA CORPN. MAP.  
L.A. - LEWIS ADDITION.  
L.R. - LEWIS RESERVE.  
G.M. - GISH MAP.  
C.M.G.L. - CITY MAP OF GISH LANDS.  
H.C.B. - H.C. BARNES.  
O.S. - OFFICIAL SURVEY.  
F.P. - FISHBURN PLACE.  
P.M. - PACE-MARKLEY.  
R.H.F. - R.H. FISHBURN.  
OTHER MAPS AS SHOWN.

S.B. - CHAD A. & EMILY AUSTIN SHEBLIPOUR AND DANIEL L. & RUTH S. BORDETT, M.B. I, PG. 745  
M.C.K. - MARK C. KARY, M.B. I, PG. 1629-30

## NOTICE

The location of features and utilities are shown on this map in so far as their existence and location were known at the time of the preparation of this map. Nothing on this map shall be construed as a guarantee that any feature or utility are in the location indicated or that they actually exist.