


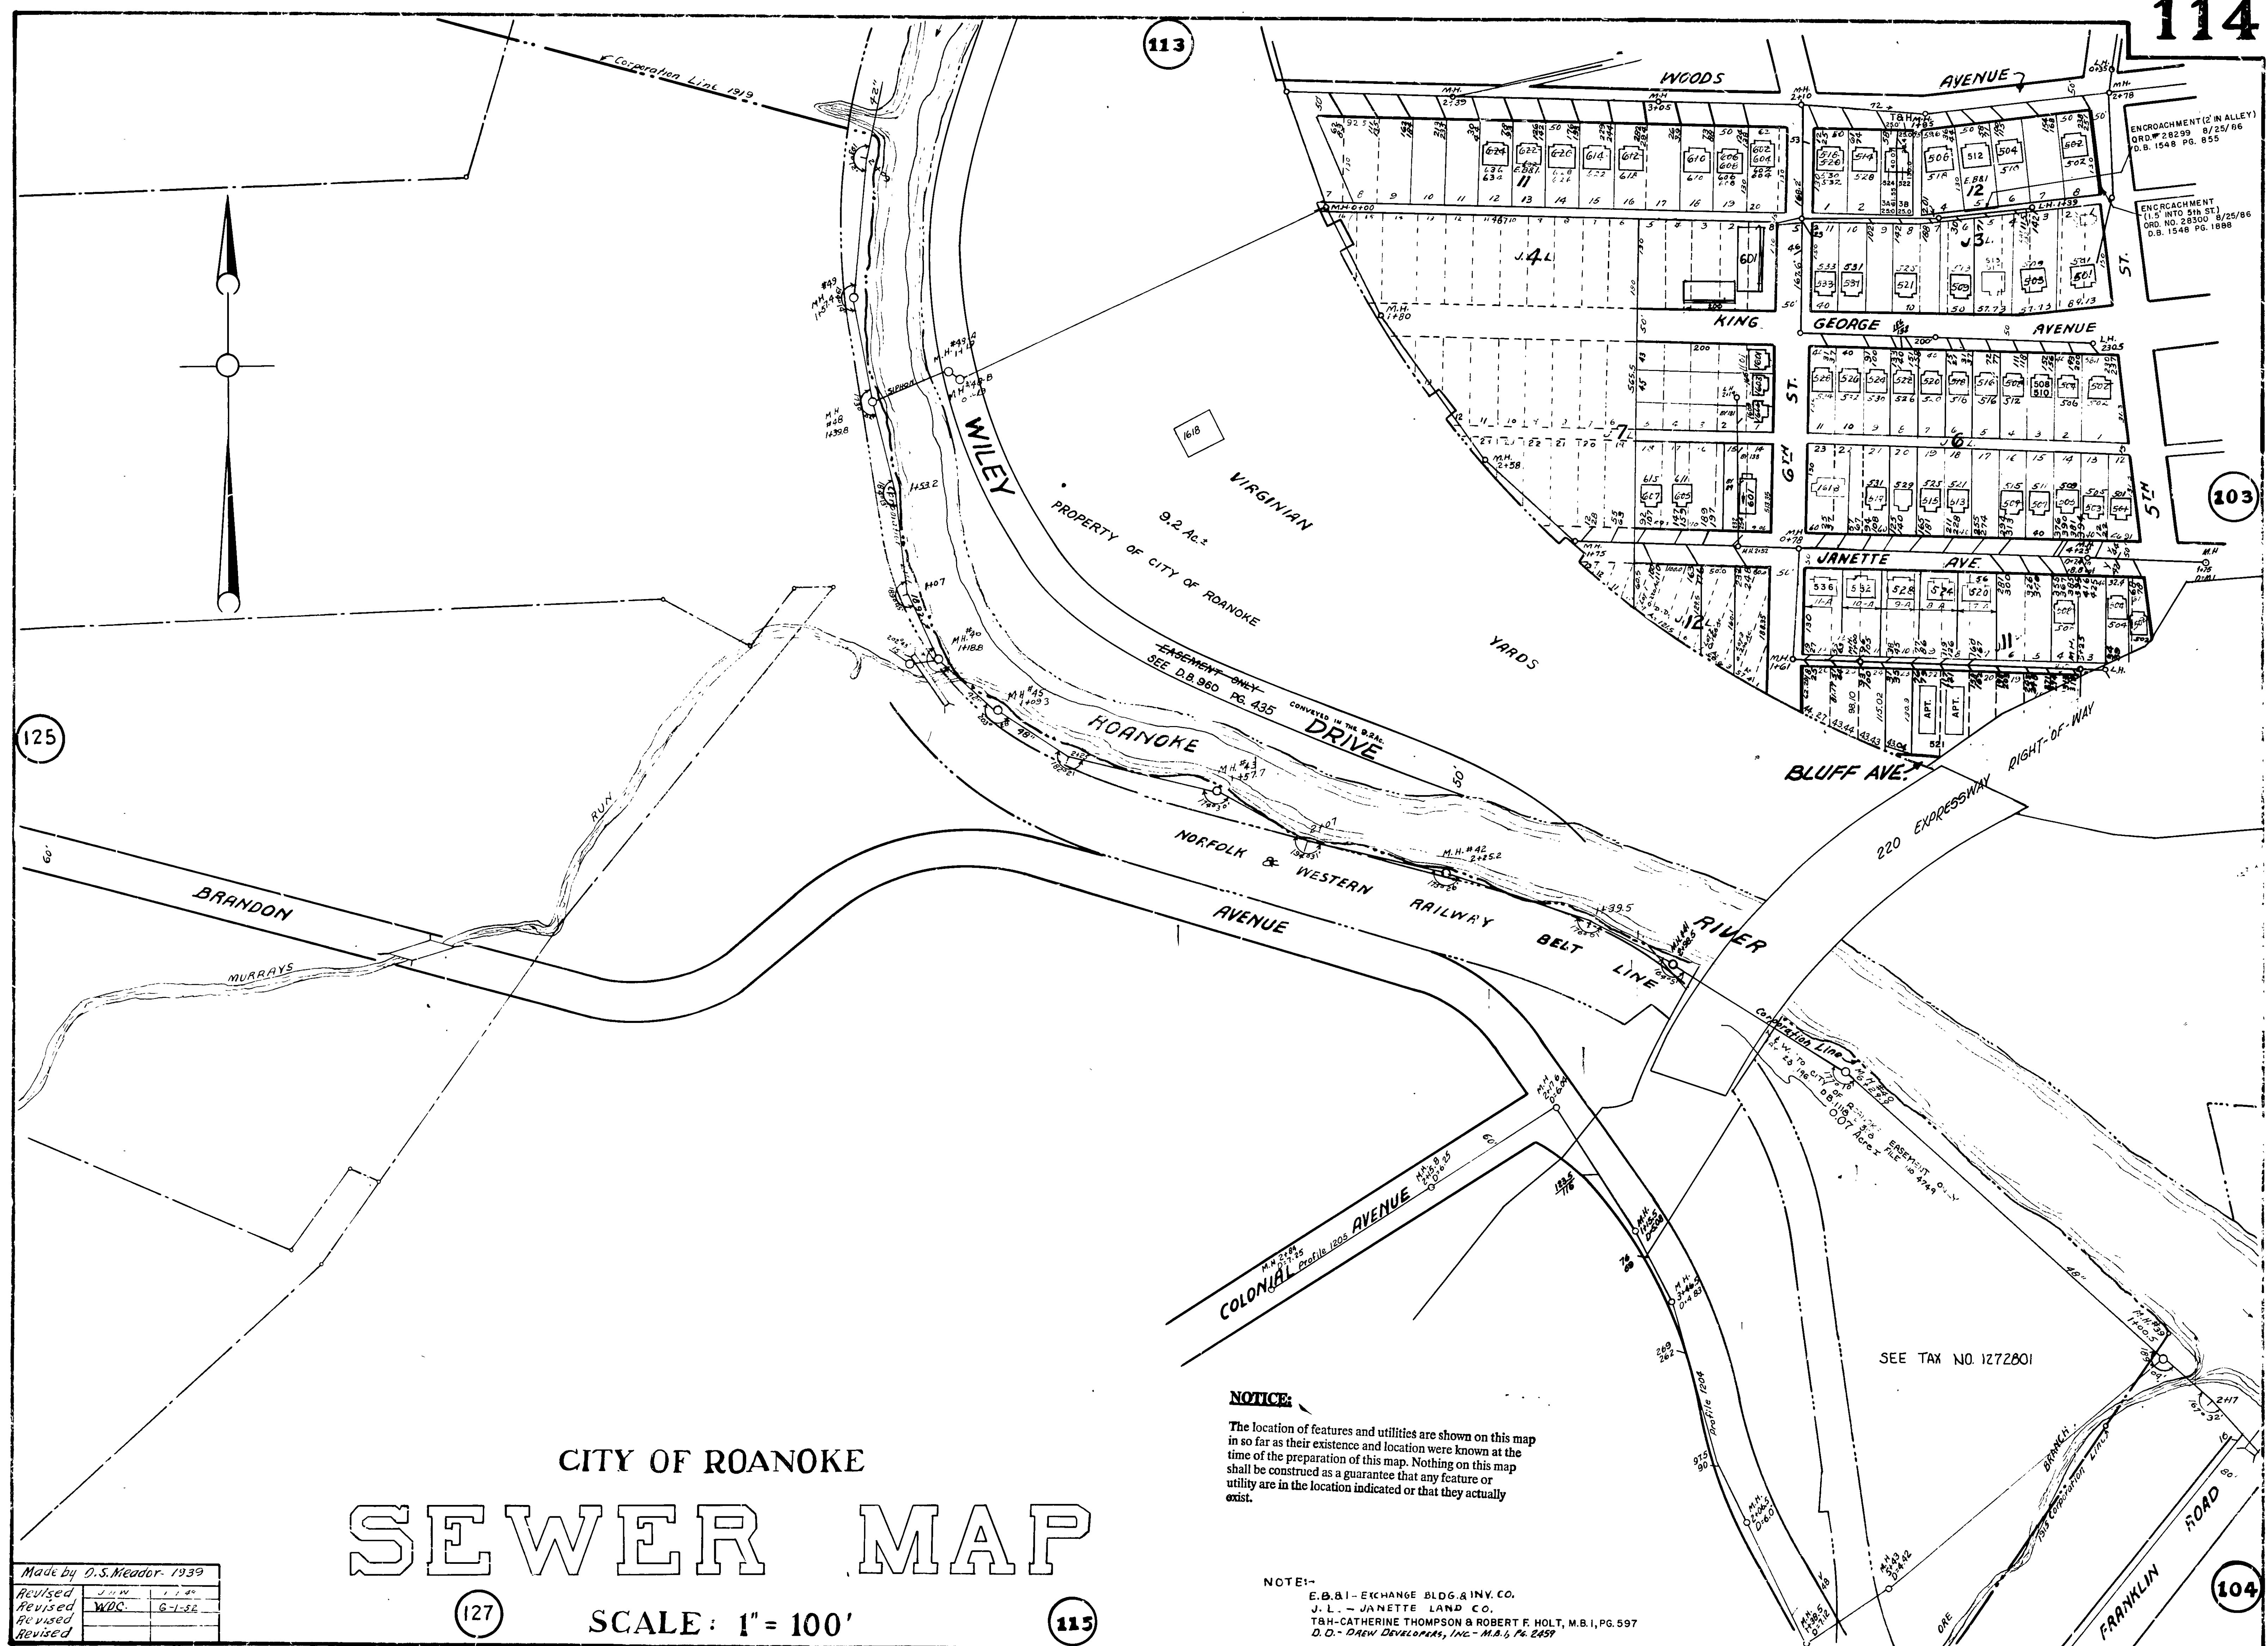

CITY OF ROANOKE
SEWER MAP

127

SCALE: 1" = 100'

113

NOTICE:

The location of features and utilities are shown on this map in so far as their existence and location were known at the time of the preparation of this map. Nothing on this map shall be construed as a guarantee that any feature or utility are in the location indicated or that they actually exist.

NOTE:-

E.B. & I - EXCHANGE BLDG. & INV. CO.
J. L. - JANETTE LAND CO.
T.H. - CATHERINE THOMPSON & ROBERT F. HOLT, M.B.I. PG. 597
D.D. - DREW DEVELOPERS, INC. - M.B.I. PG. 2457

Made by D.S. Meador - 1939

Revised	J.W.	1/1/40
Revised	W.D.C.	6-1-52
Revised		
Revised		