


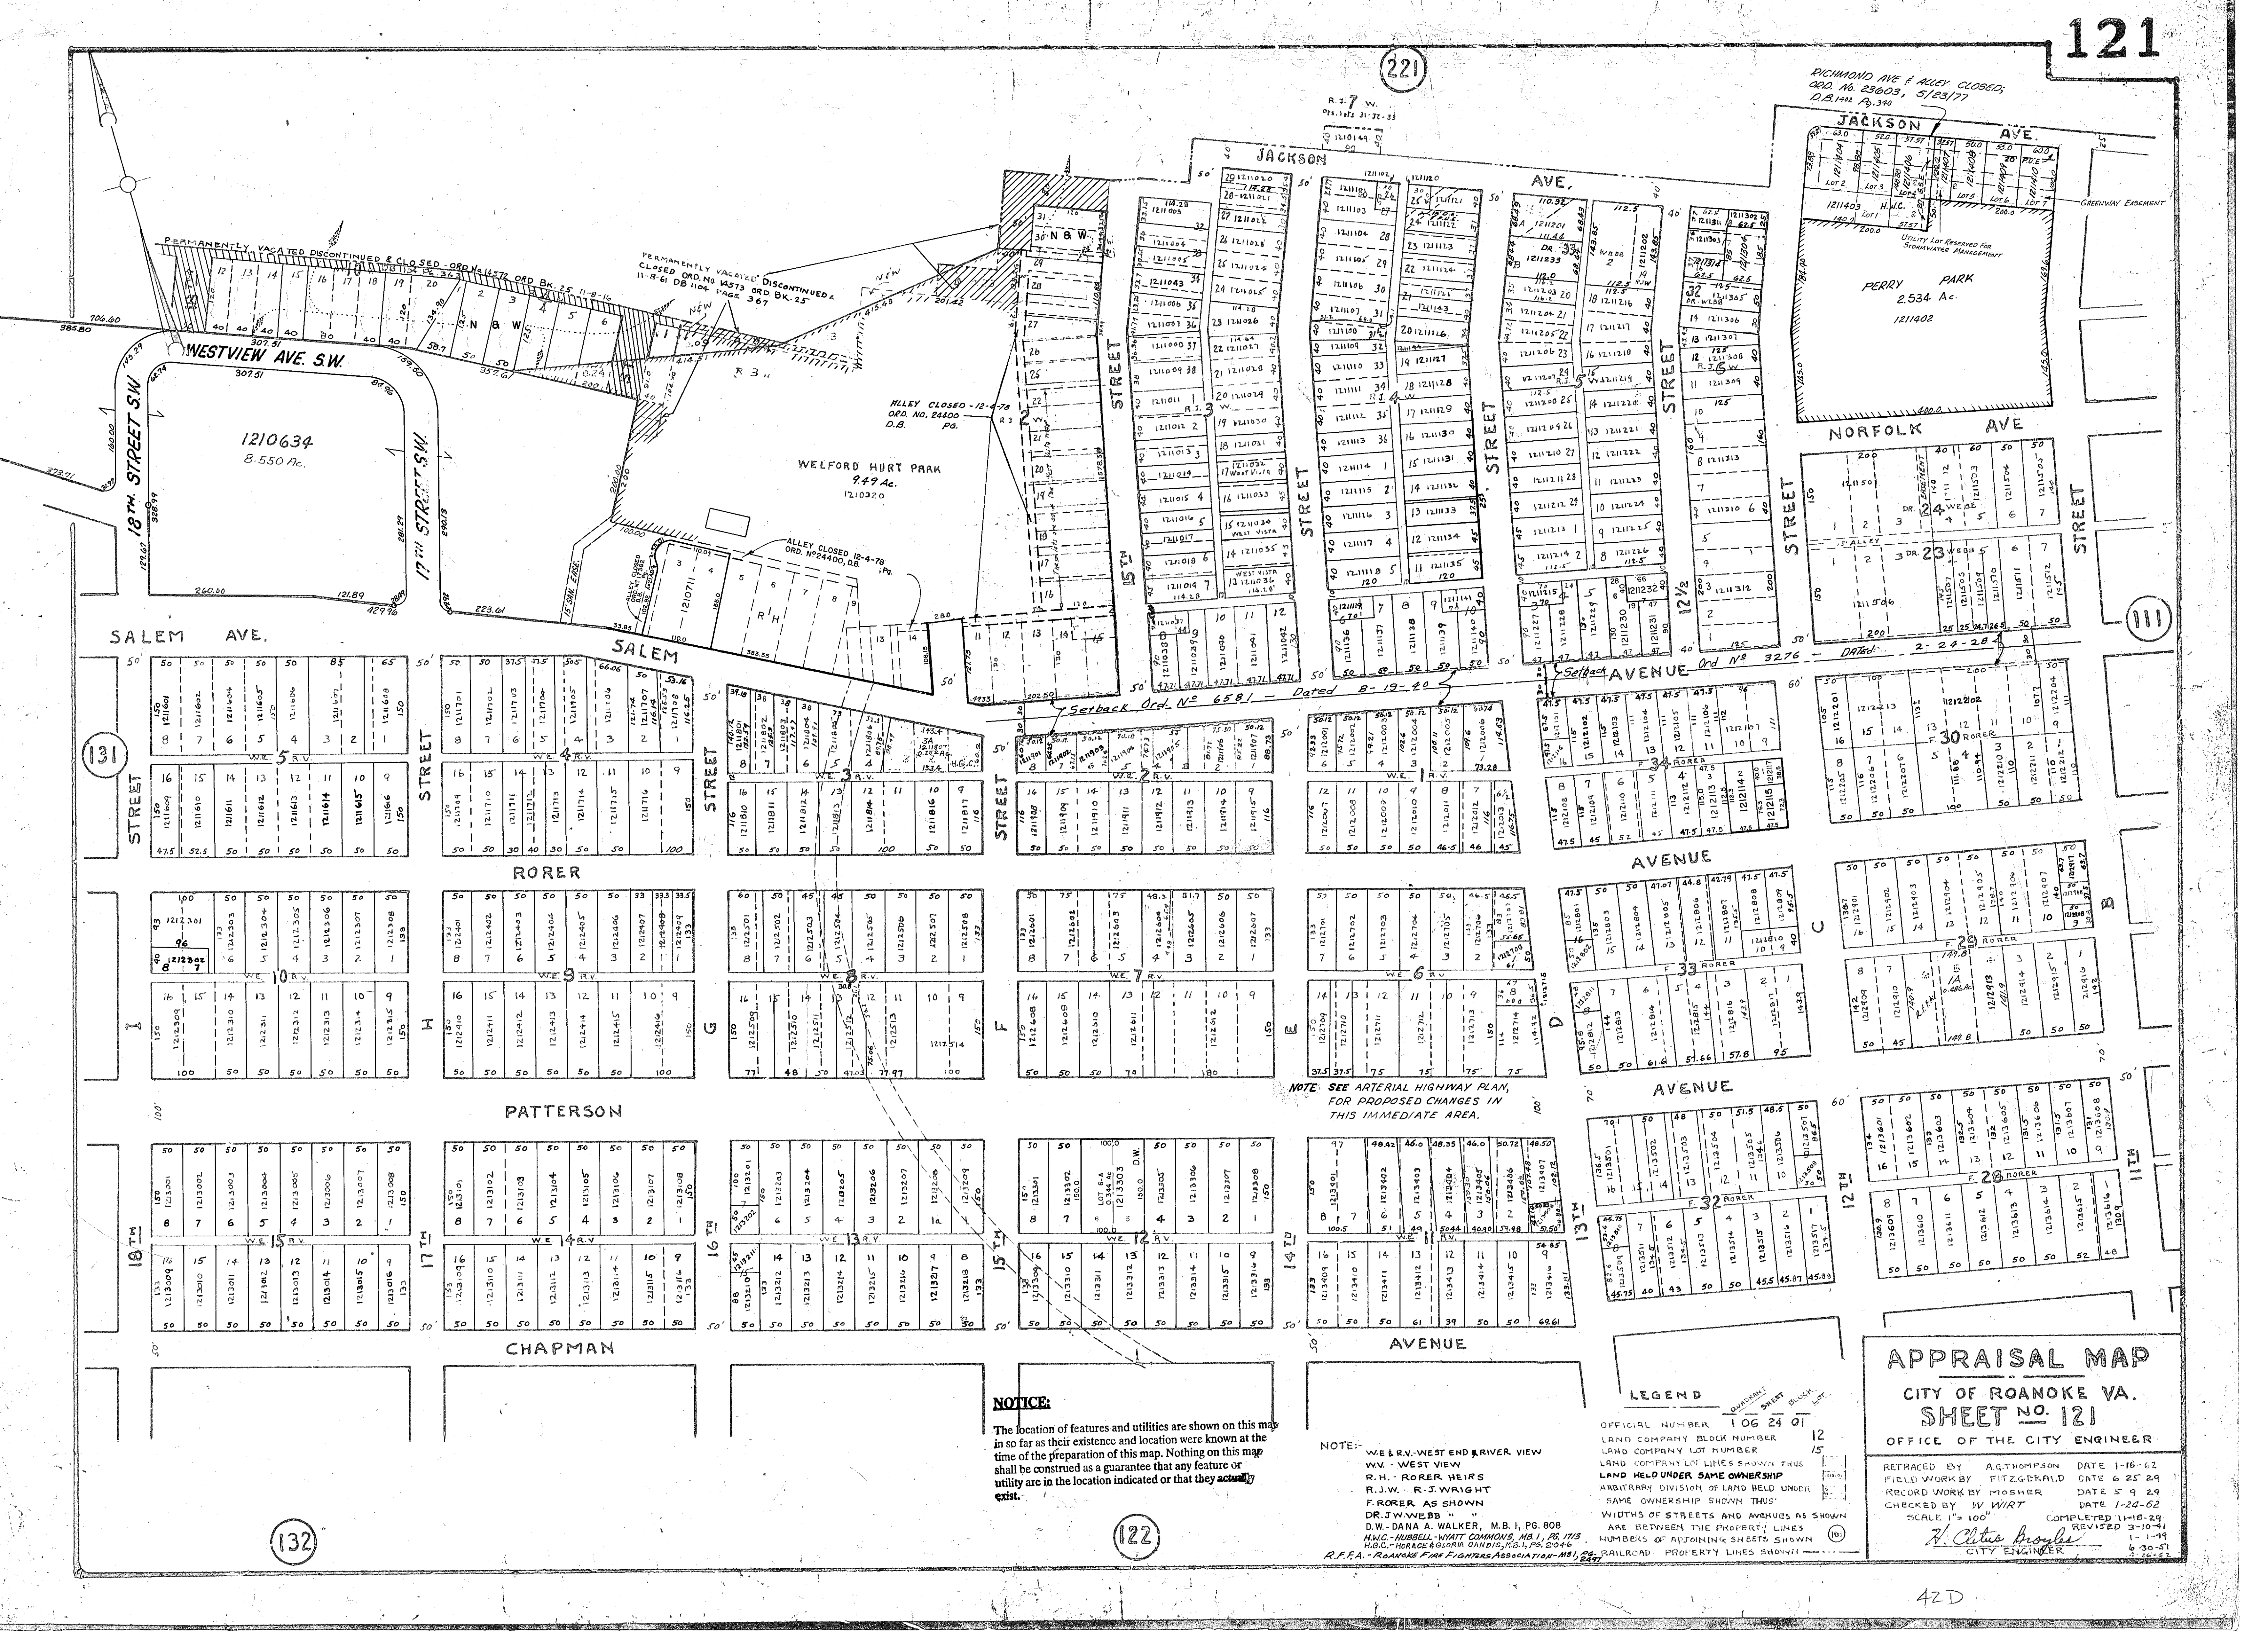

NOTICE:

The location of features and utilities are shown on this map in so far as their existence and location were known at the time of the preparation of this map. Nothing on this map shall be construed as a guarantee that any feature or utility are in the location indicated or that they actually exist.

NOTE:

WE & R.V. - WEST END RIVER VIEW
W.V. - WEST VIEW
R.H. - RORER HEIRS
R.J.W. - R.J. WRIGHT
F.RORER AS SHOWN
DR. J.W. WEBB
D.W. - DANA A. WALKER, M.B. I, PG. 808
H.W.C. - HUBBELL-WYATT COMMONS, M.B. I, PG. 173
H.B.C. - HUBBELL-WYATT COMMONS, M.B. I, PG. 204-6
R.F.F.A. - ROANOKE FIRE FIGHTERS ASSOCIATION - M.B. I, PG. 204-6

LEGEND

OFFICIAL NUMBER 106 24 01
LAND COMPANY BLOCK NUMBER 12
LAND COMPANY LOT NUMBER 15
LAND HELD UNDER SAME OWNERSHIP
ARBITRARY DIVISION OF LAND HELD UNDER SAME OWNERSHIP SHOWN THIS
WIDTHS OF STREETS AND AVENUES AS SHOWN ARE BETWEEN THE PROPERTY LINES
NUMBERS OF ADJOINING SHEETS SHOWN
RAILROAD PROPERTY LINES SHOWN

**APPRAISAL MAP
CITY OF ROANOKE VA.
SHEET NO. 121**

OFFICE OF THE CITY ENGINEER

RETRACTED BY A.G. THOMPSON DATE 1-16-62
FIELD WORK BY FITZGERALD DATE 6-25-62
RECORD WORK BY MOSHER DATE 5-9-62
CHECKED BY W. WIRT DATE 1-24-62
SCALE 1" = 100' COMPLETED 11-18-62
H. C. Cline, Jr.
CITY ENGINEER