


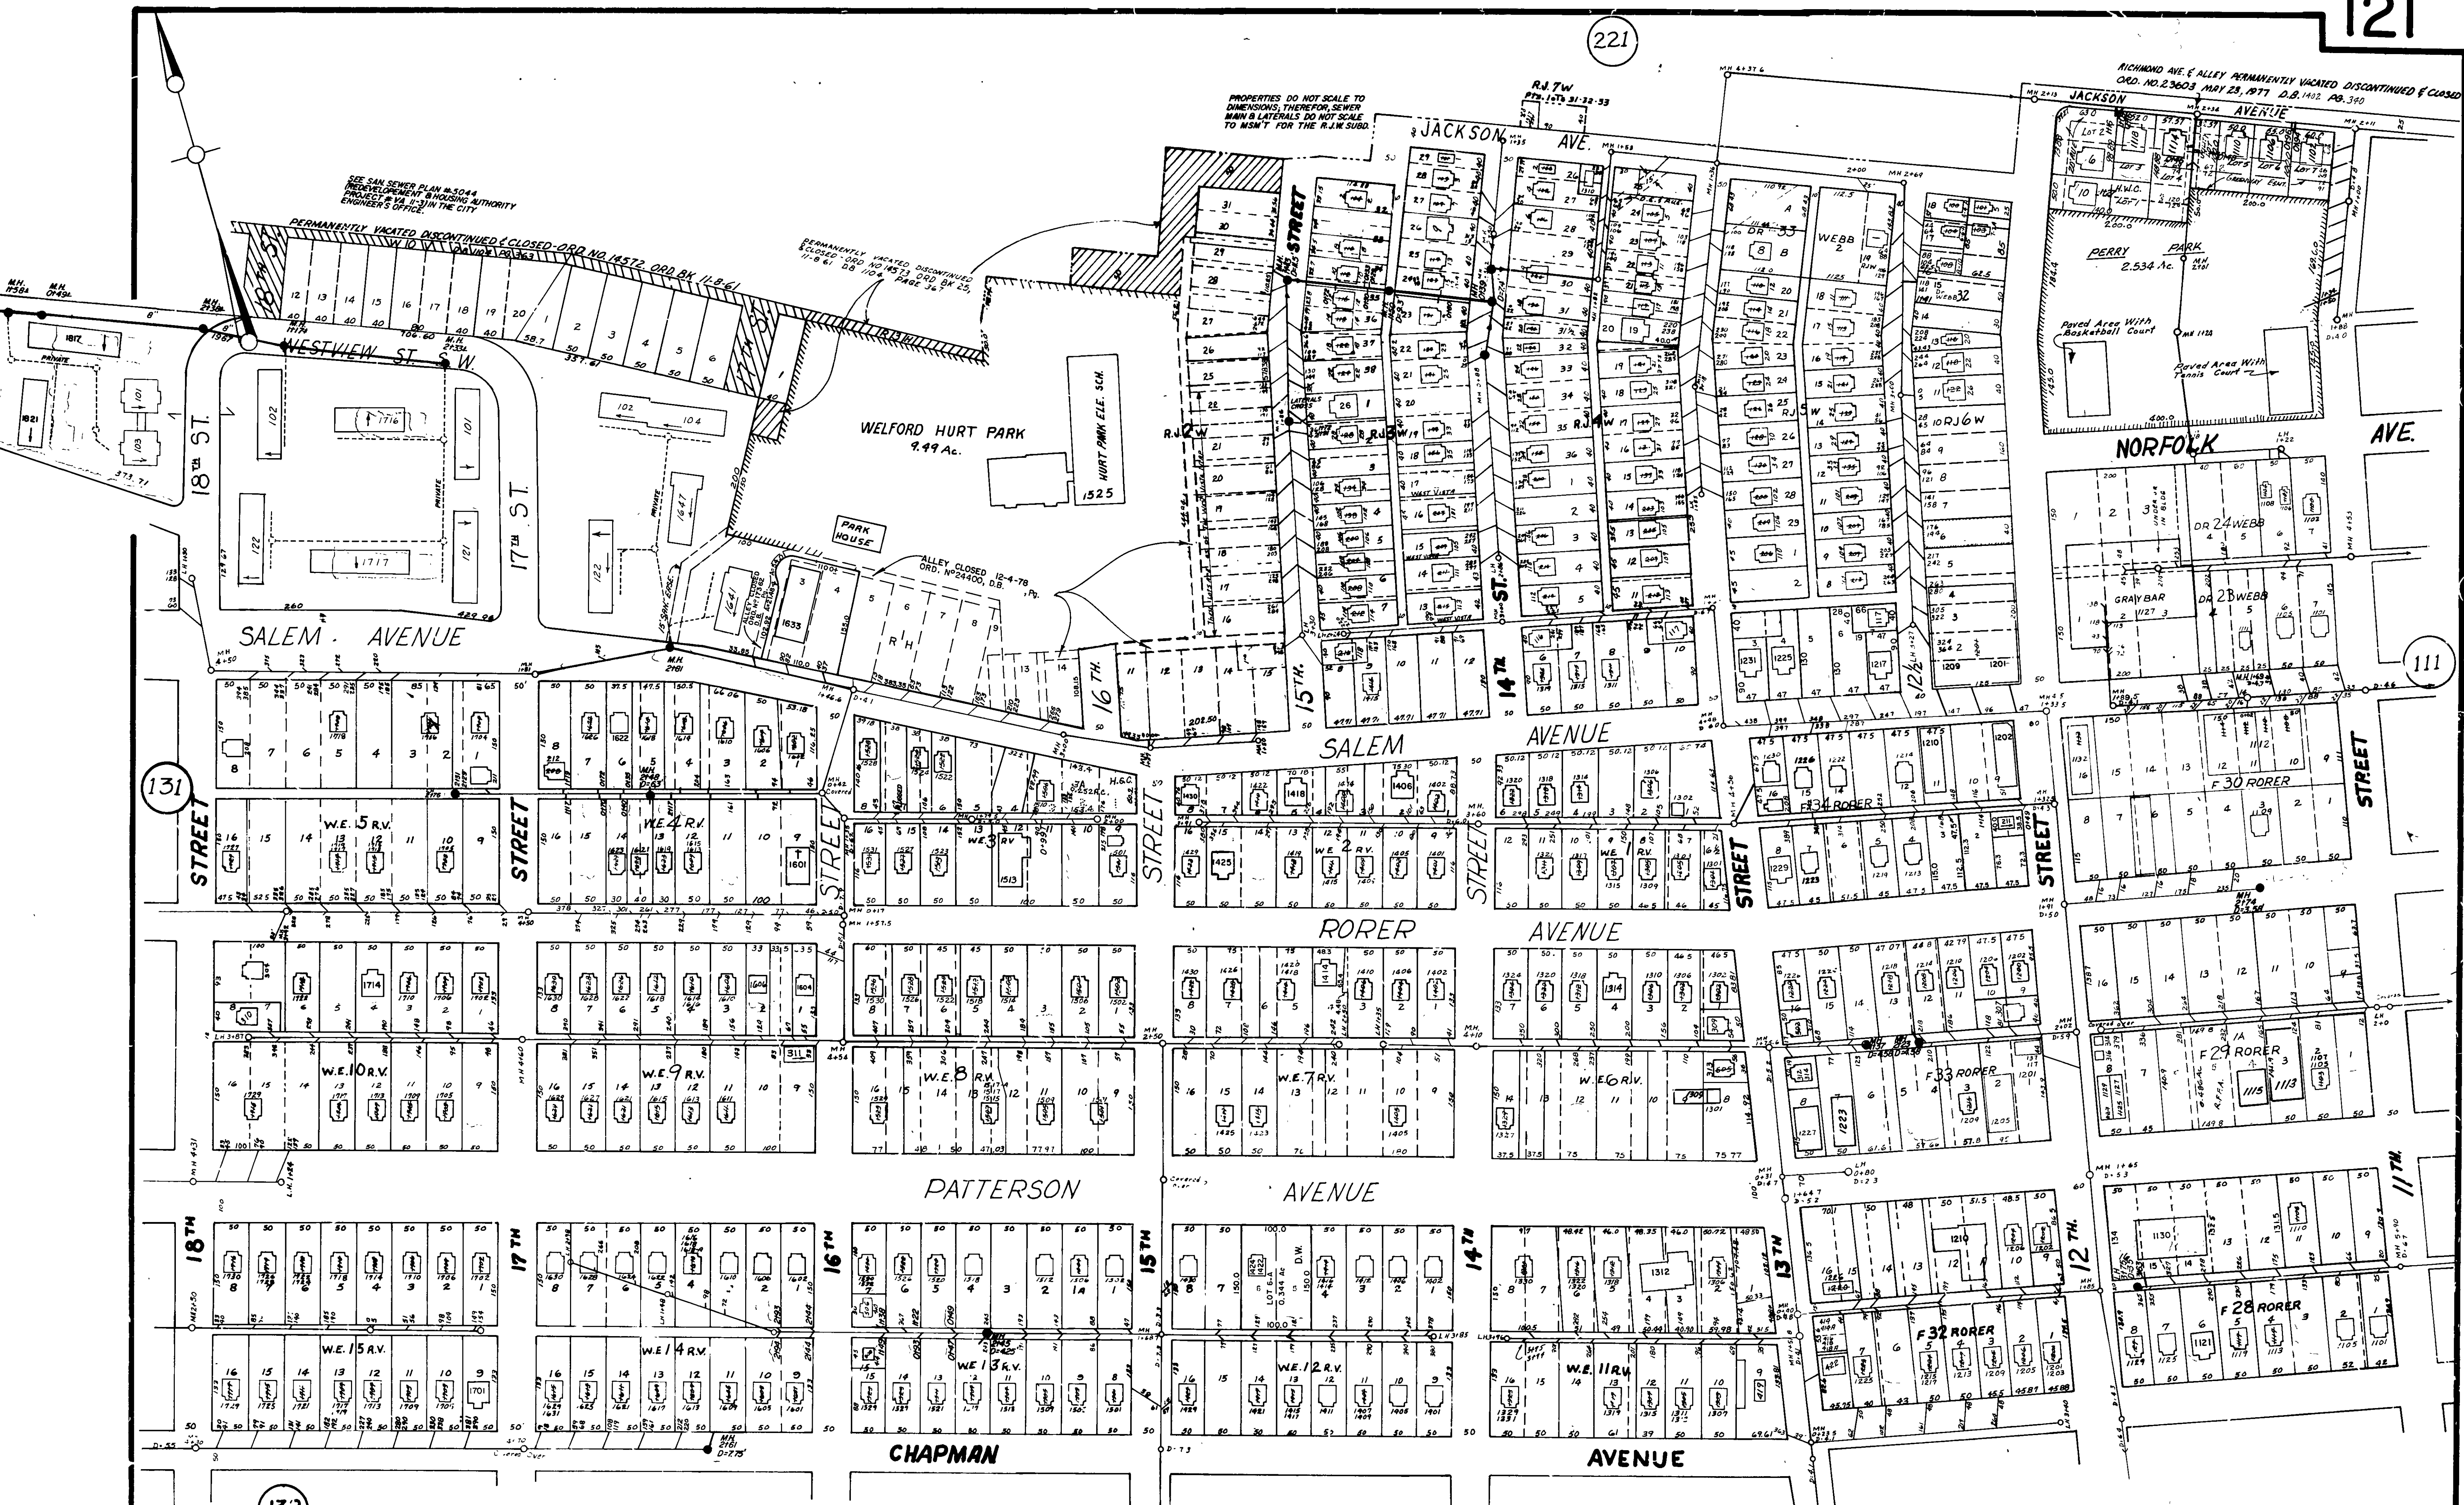

SEWER MAP

NOTE:
W.E. 1 R.V. - WEST END RIVER VIEW
W.V. - WEST VIEW
R.H. - RORER HEIRS
R.J.W. - R.J. WRIGHT
F. RORER AS SHOWN
DR. J. W. WEBB AS SHOWN
D.W. - DANA A. WALKER, M.B. 1, PG. 808
H.W.C. - HUBBELL-WYATT COMMONS, M.B. 1 PG. 1713
H.G.C. - HORRACE & GLORIA CANDIS - M.B. 1, PG. 2046
R.F.P.A. - ROANOK FIRE FIGHTERS ASSOCIATION - M.B. 1, PG. 2497

NOTICE:
The location of features and utilities are shown on this map in so far as their existence and location were known at the time of the preparation of this map. Nothing on this map shall be construed as a guarantee that any feature or utility are in the location indicated or that they actually exist.

MADE BY - W.R. THOMPSON		
MADE IN	W.R.T.	6-25-41
REVISED	J.H.W.	1-1-47
	W.D.C.	6-1-52
	R.J.W.	6-30-67