


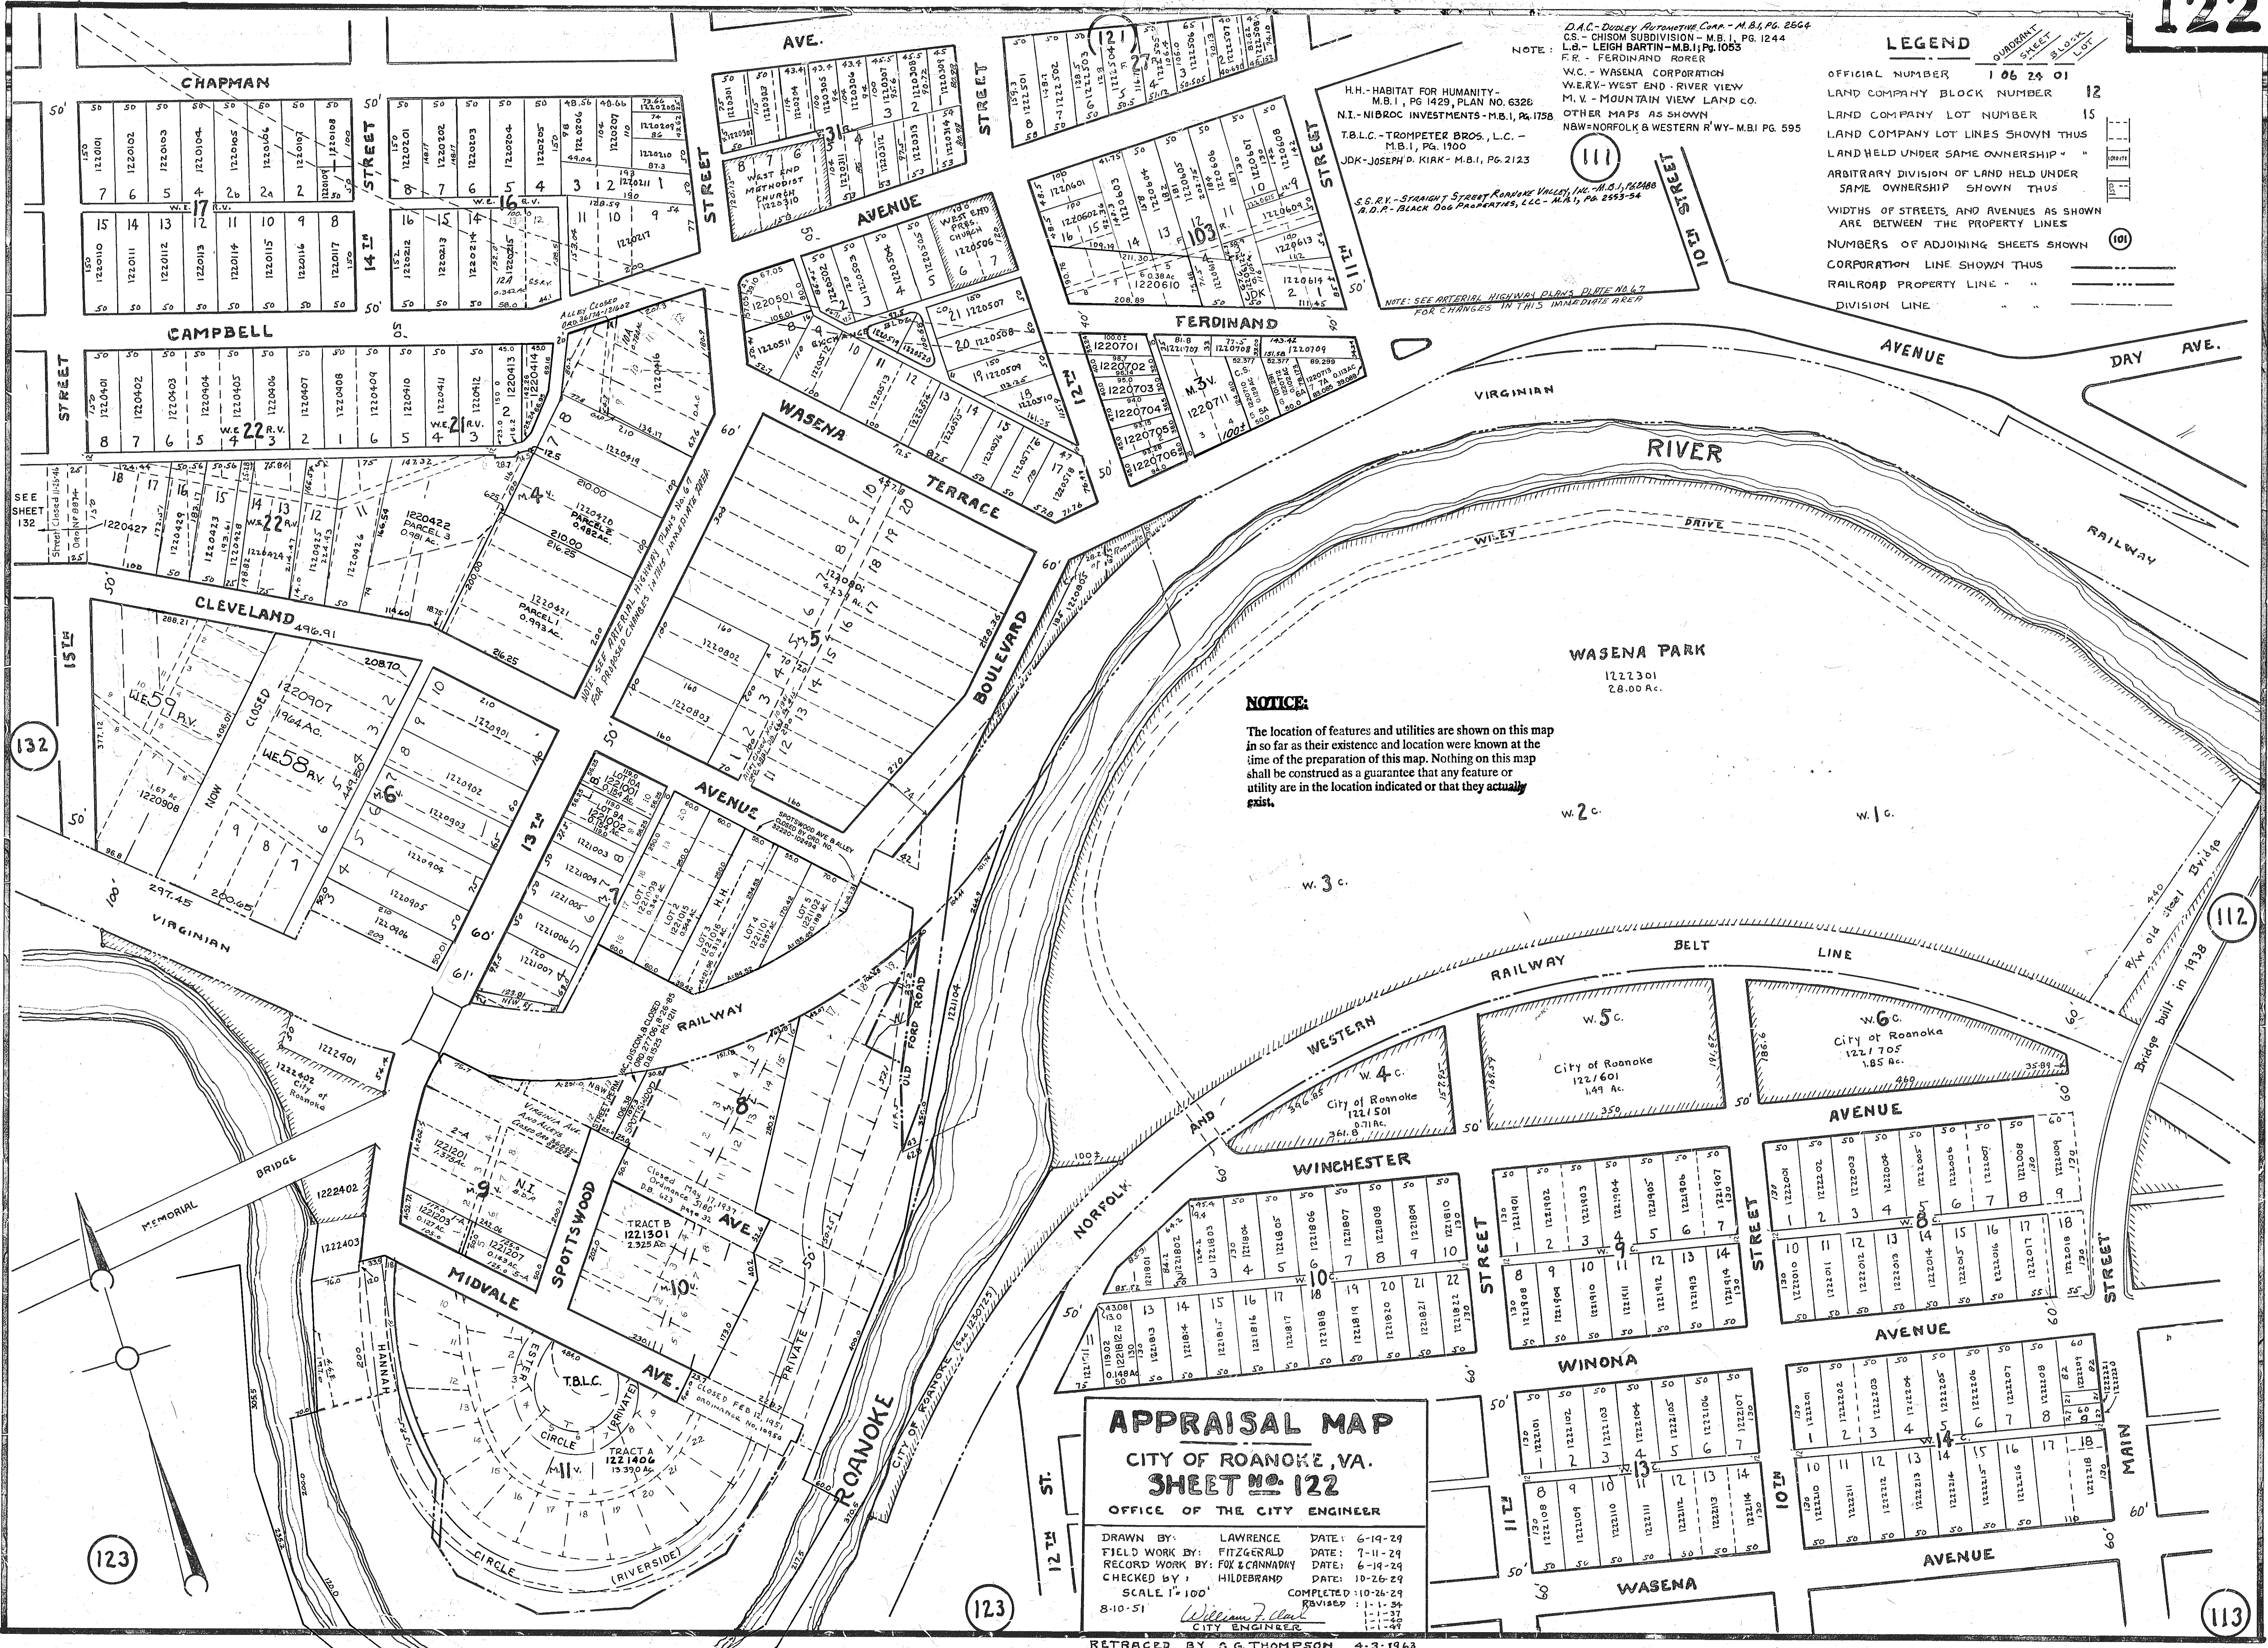

NOTE: D.A.C. - DOOLEY AUTOMOTIVE CORP. - M.B.I. PG. 2564
C.S. - CHISON SUBDIVISION - M.B.I. PG. 1244
F.R. - FERDINAND RORER
W.C. - WASENA CORPORATION
W.E.R.V. - WEST END RIVER VIEW
M.V. - MOUNTAIN VIEW LAND CO.
OTHER MAPS AS SHOWN
NBW - NORFOLK & WESTERN R'Y - M.B.I. PG. 595
JDK - JOSEPH D. KIRK - M.B.I. PG. 2123
S.S.R.V. - STRAIGHT STREET RIVER VALLEY, INC. - M.B.I. PG. 1648
A.D.P. - BLACK DOG PROPERTIES, LLC - M.B.I. PG. 2553-54

LEGEND

OFFICIAL NUMBER 106 24 01
LAND COMPANY BLOCK NUMBER 12
LAND COMPANY LOT NUMBER 15
LAND COMPANY LOT LINES SHOWN THUS
LAND HELD UNDER SAME OWNERSHIP
ARBITRARY DIVISION OF LAND HELD UNDER SAME OWNERSHIP SHOWN THUS
WIDTHS OF STREETS AND AVENUES AS SHOWN ARE BETWEEN THE PROPERTY LINES
NUMBERS OF ADJOINING SHEETS SHOWN
CORPORATION LINE SHOWN THUS
RAILROAD PROPERTY LINE
DIVISION LINE

NOTICE:
The location of features and utilities are shown on this map in so far as their existence and location were known at the time of the preparation of this map. Nothing on this map shall be construed as a guarantee that any feature or utility are in the location indicated or that they actually exist.

APPRAISAL MAP
CITY OF ROANOKE, VA.
SHEET NO. 122
OFFICE OF THE CITY ENGINEER

DRAWN BY: LAWRENCE DATE: 6-19-29
FIELD WORK BY: FITZGERALD DATE: 7-11-29
RECORD WORK BY: FOX & CANNARY DATE: 6-19-29
CHECKED BY: HILDEBRAND DATE: 10-26-29
SCALE 1" = 100' COMPLETED: 10-26-29
8-10-51
William J. Clark
CITY ENGINEER

RETRACED BY A.G. THOMPSON 4-3-1963
CHECKED BY: R.W.J. 1-27-69