


SEWER MAP

SCALE : 1" = 100'

NOTE:
JDK - JOSEPH D. KIRK - M.B.I., PG. 2123
S.S.R.V. - STRAIGHT STREET RIVER VALLEY, INC. - M.B.I., PG. 1429, PLAN NO. 6328
B.D.P. - BLACK DOLL PROPERTIES, LLC - M.B.I., PG. 2564
D.A.C. - DUDLEY AUTOMOTIVE CORP. - M.B.I., PG. 2564
H.H. - HABITAT FOR HUMANITY - M.B.I., PG. 1429, PLAN NO. 6328
N.I. - NIBROC INVESTMENTS - M.B.I., PG. 1758
T.B.L.C. - TROMPETER BROS., L.C. - M.B.I., PG. 1900
C.S. - CHISOM SUBDIVISION - M.B.I., PG. 1244
L.B. - LEIGH BARTIN - M.B.I., PG. 1053
F.R. - FERDINAND RORER
W.C. - WASENA CORPORATION
W.E.R.V. - WEST END RIVER VIEW
M.V. - MOUNTAIN VIEW LAND CO.
NBW - NORFOLK & WEST N. - M.B.I., PG. 595

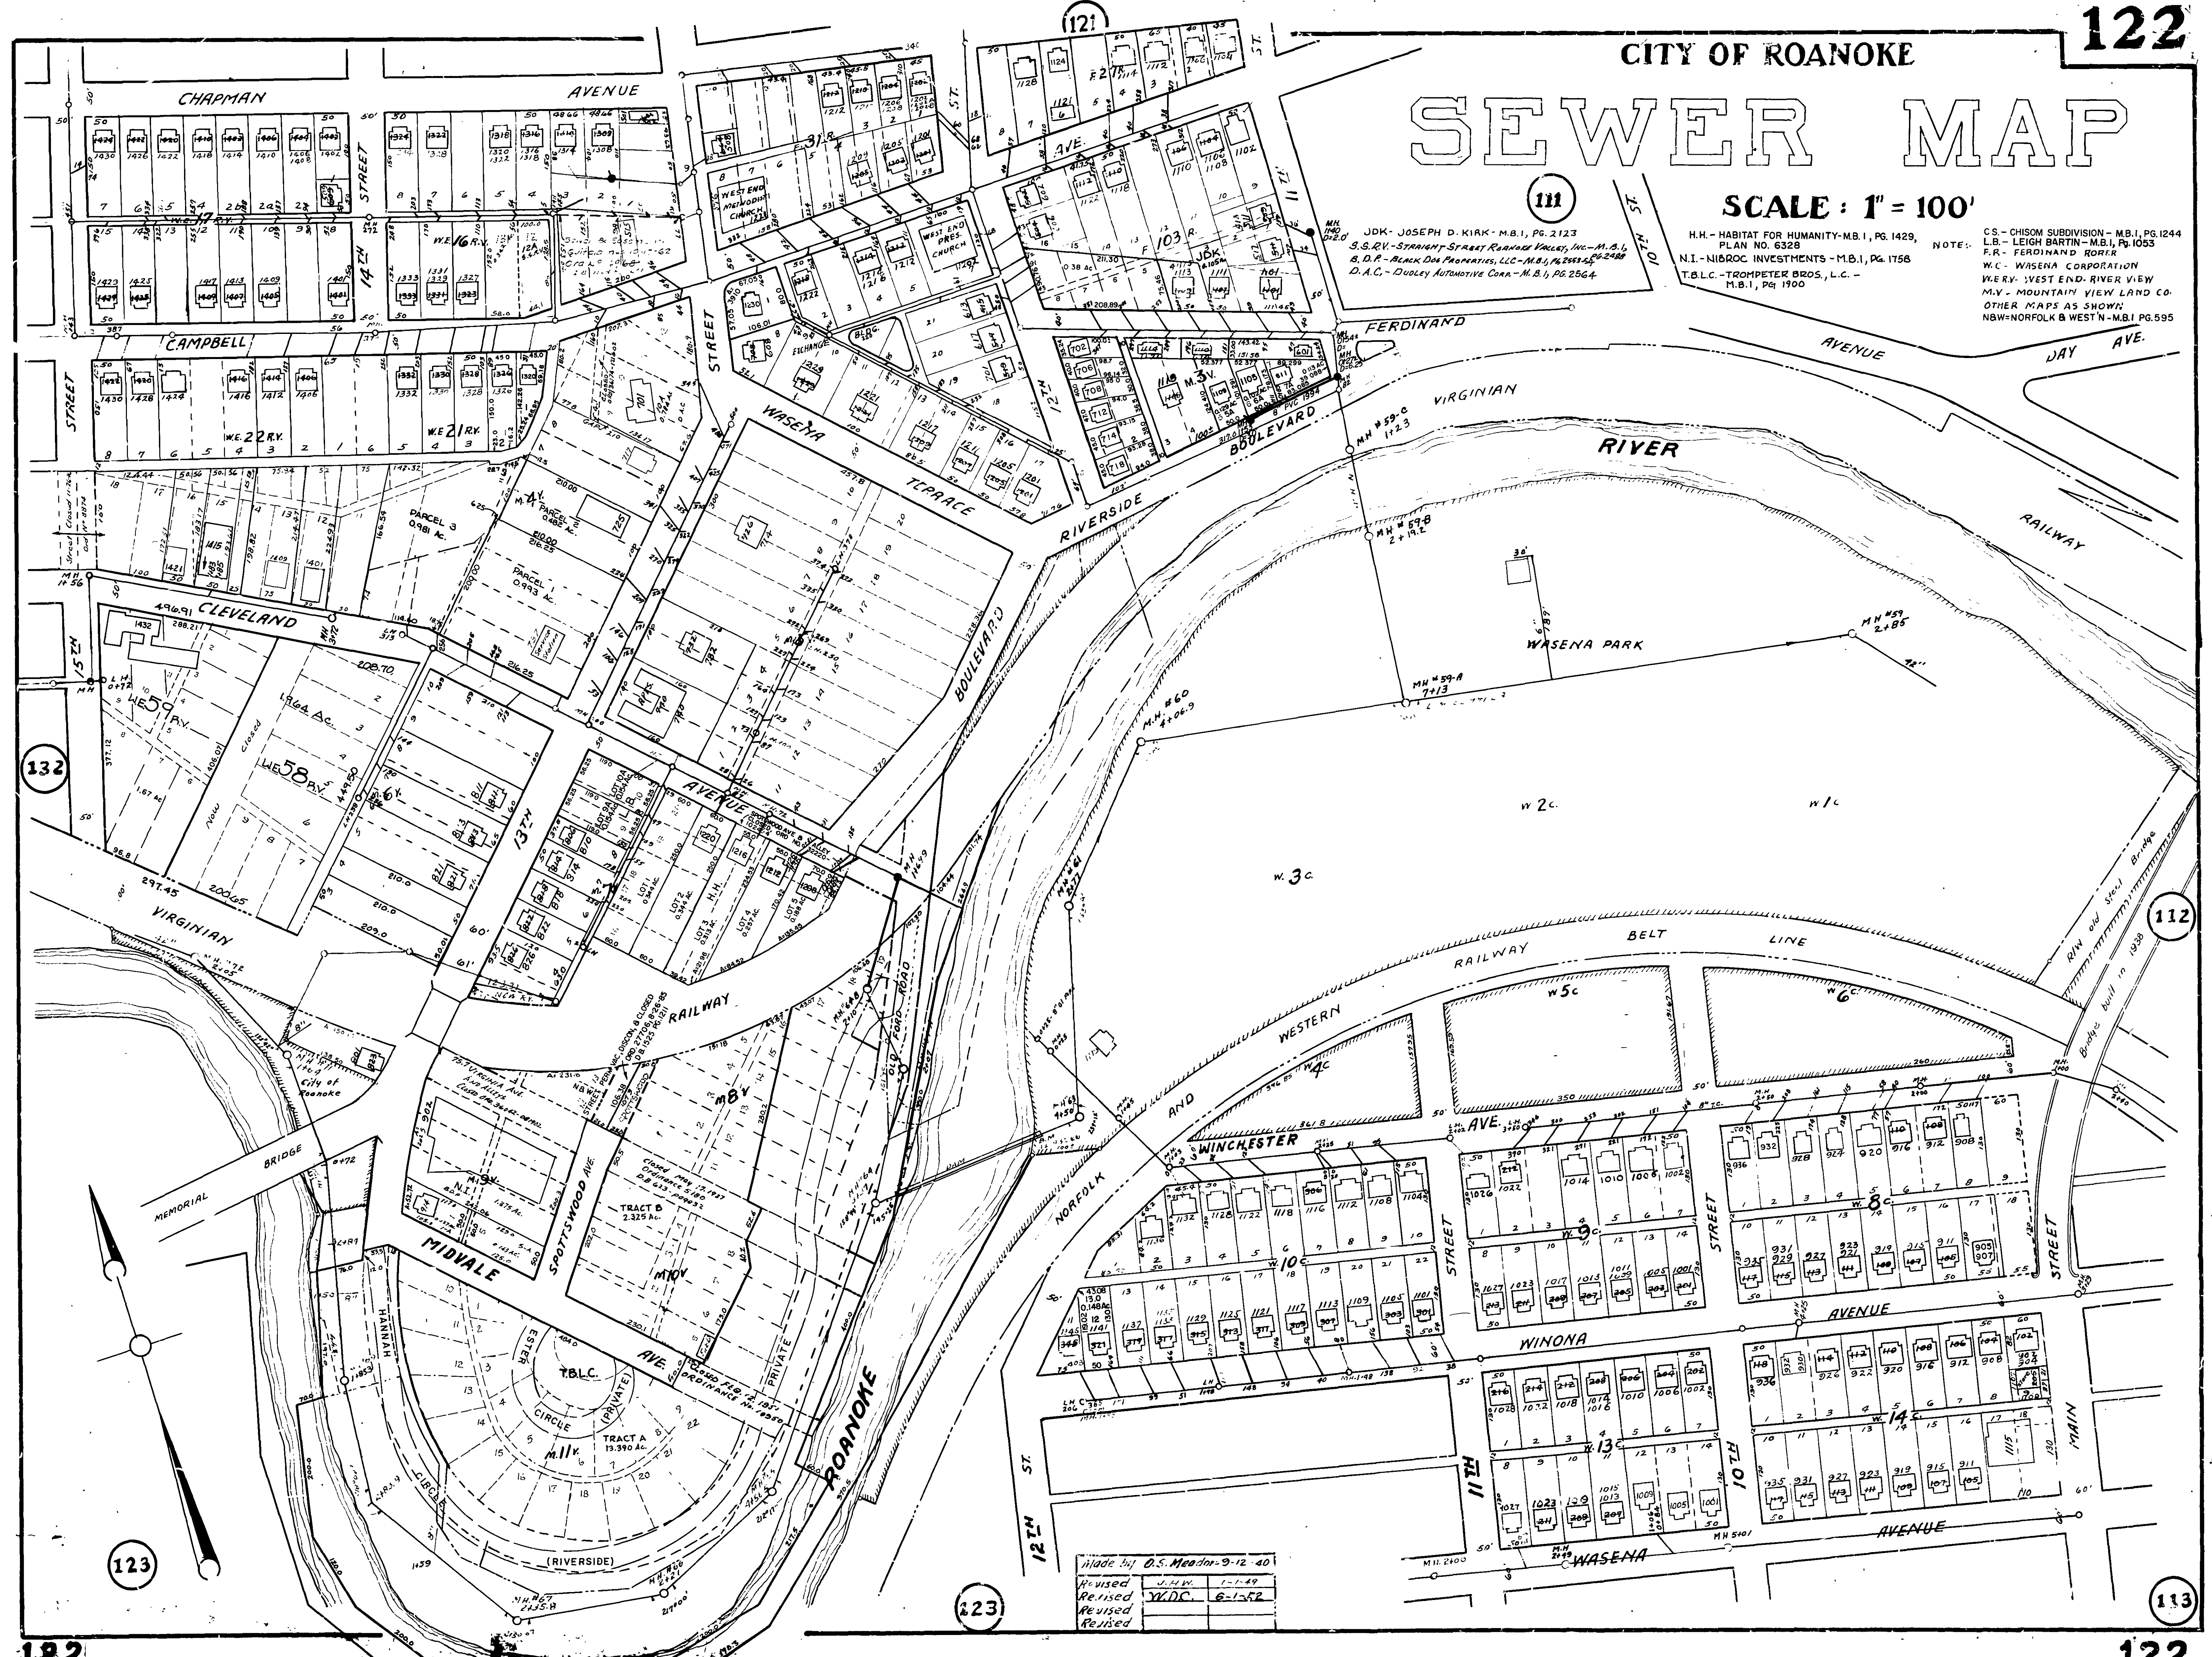

made by D.S. Meador - 9-12-40
Revised J.M.W. 1-1-49
Revised W.D.C. 6-1-52
Revised