


CITY OF ROANOKE

113

SEWER MAP

SCALE : 1" = 100'

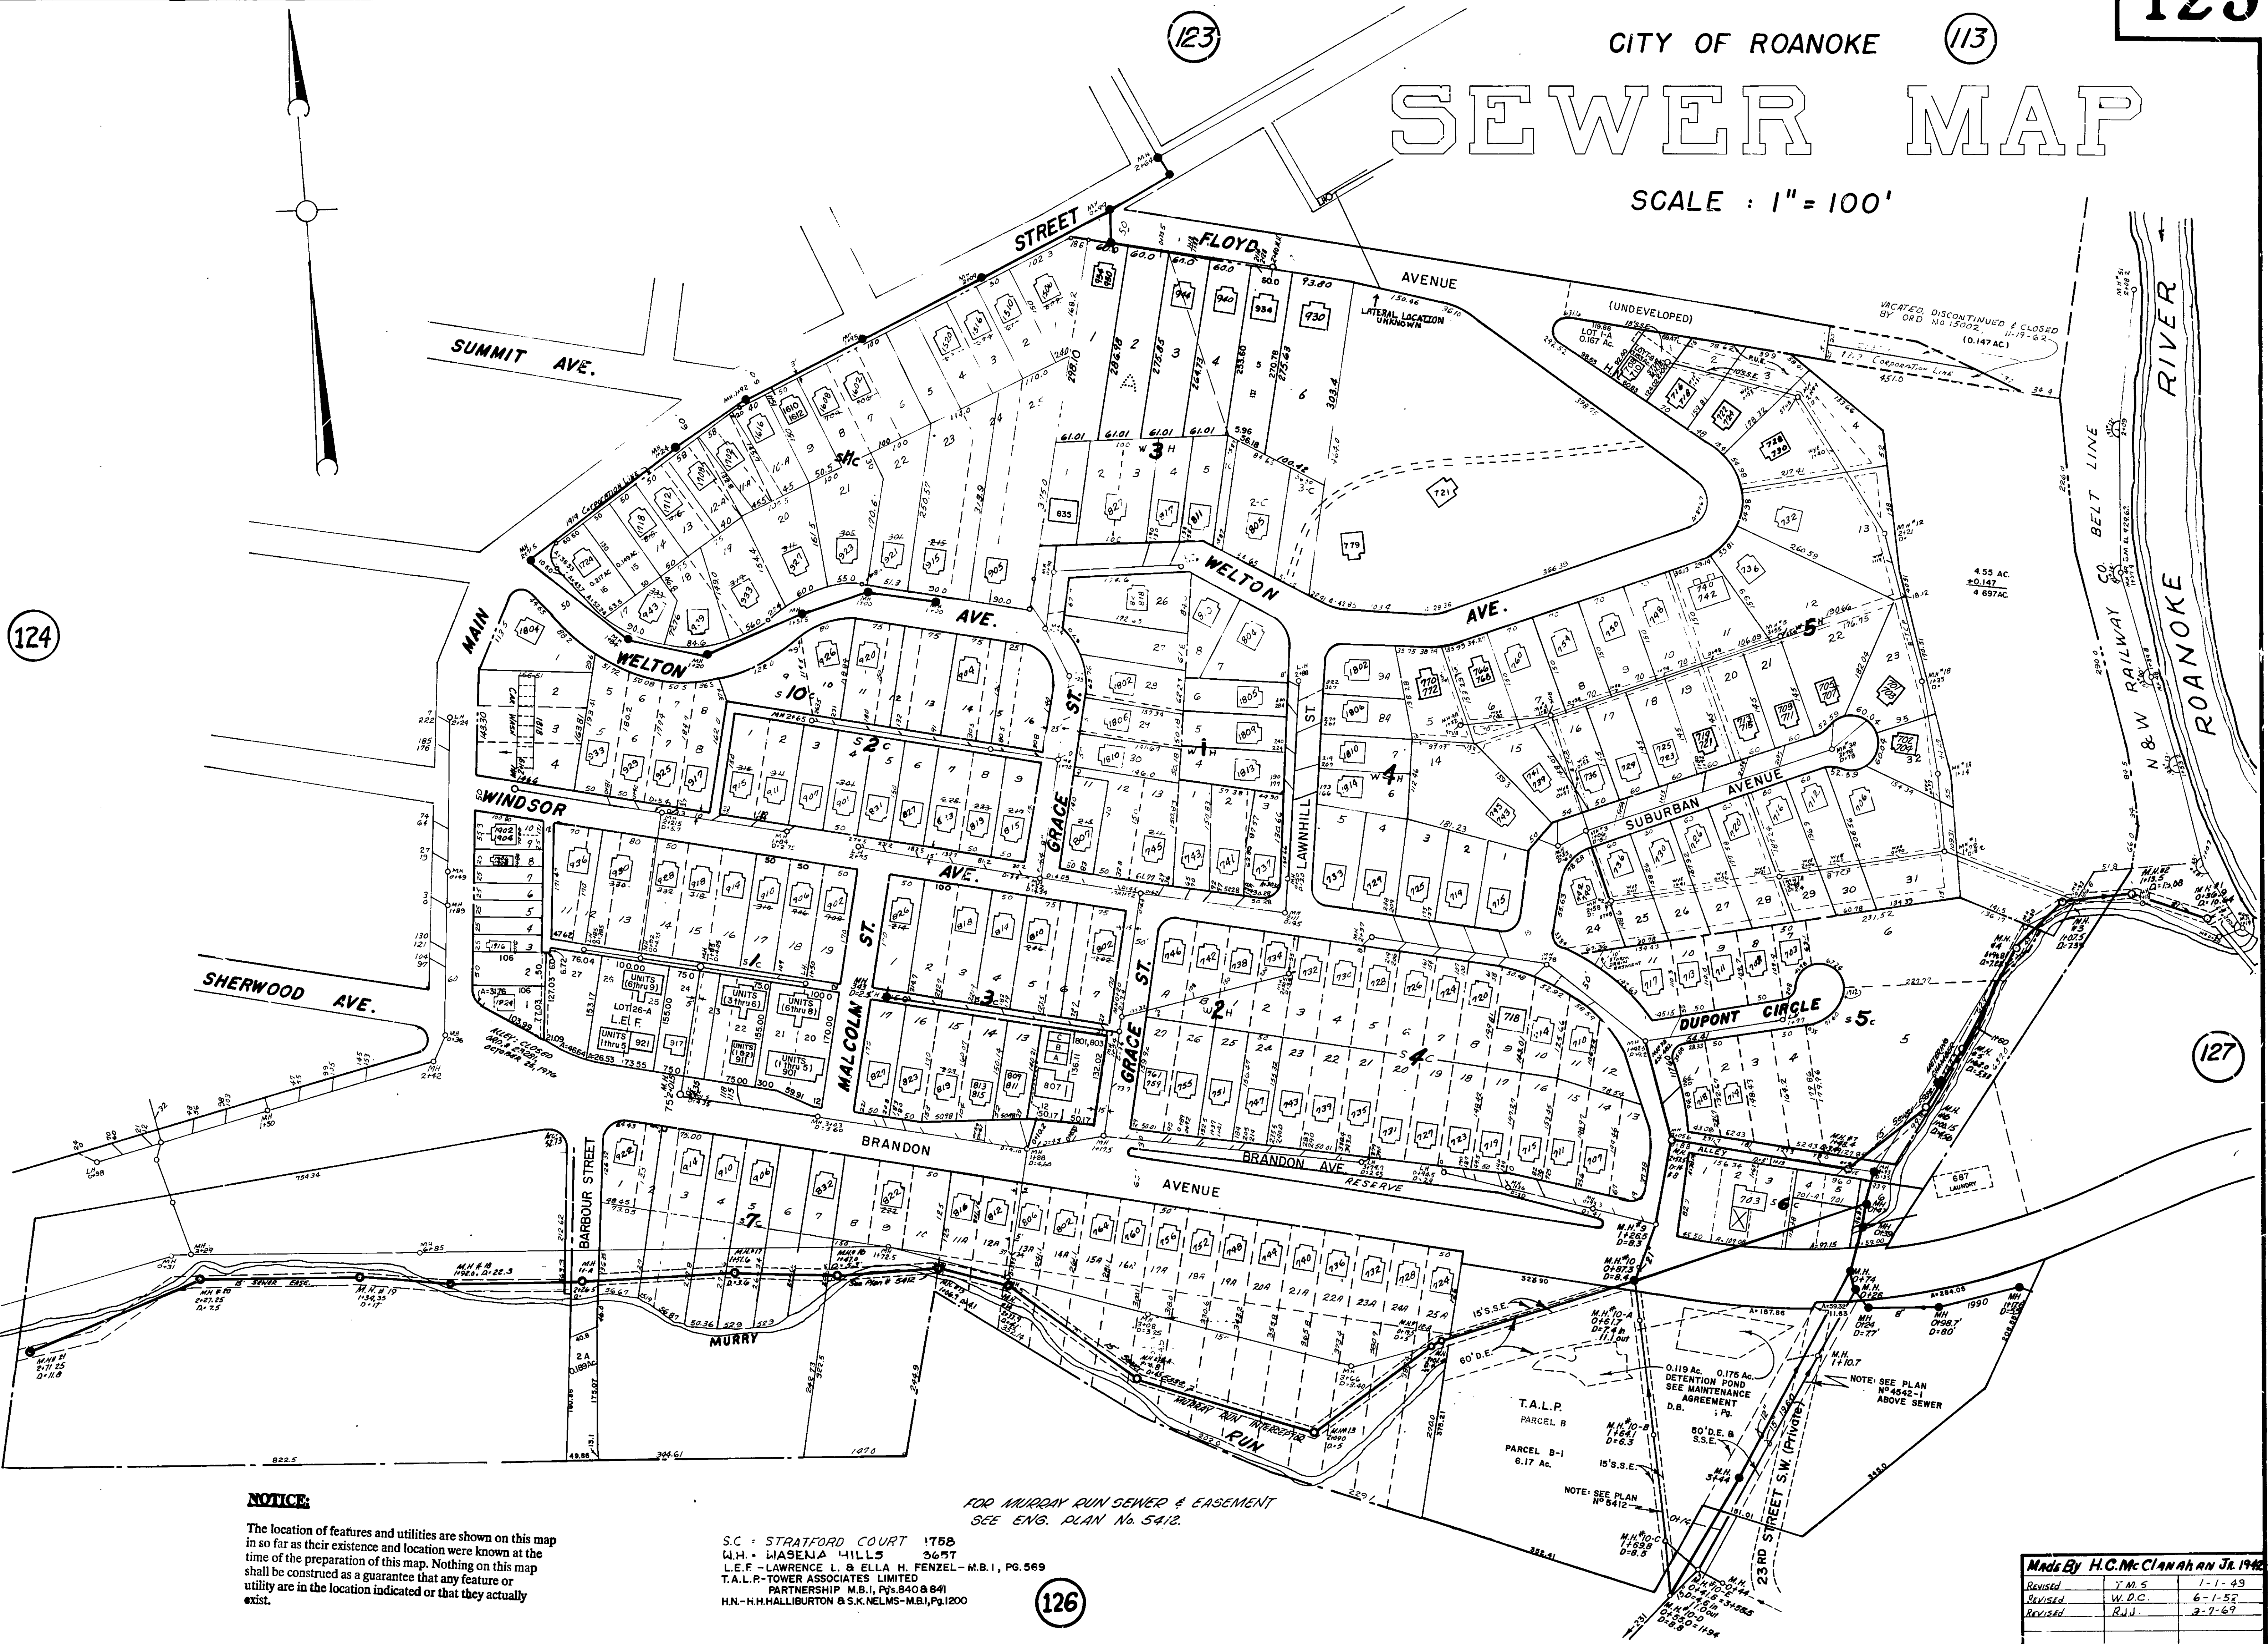

NOTICE:

The location of features and utilities are shown on this map in so far as their existence and location were known at the time of the preparation of this map. Nothing on this map shall be construed as a guarantee that any feature or utility are in the location indicated or that they actually exist.

FOR MURRAY RUN SEWER & EASEMENT
SEE ENG. PLAN No. 5412.

S.C. - STRATFORD COURT 175B
W.H. - WASENA HILLS 365T
L.E.F. - LAWRENCE L. & ELLA H. FENZEL - M.B.I., PG. 569
T.A.L.P. - TOWER ASSOCIATES LIMITED
PARTNERSHIP M.B.I., PG. 840 & 841
H.N. - H.H. HALLIBURTON & S.K. NELMS - M.B.I., PG. 1200

Made By H.C. McCANAHAN JR. 1942

REVISED	T.M.S.	1-1-49
REVISED	W.D.C.	6-1-52
REVISED	R.W.J.	2-7-69