


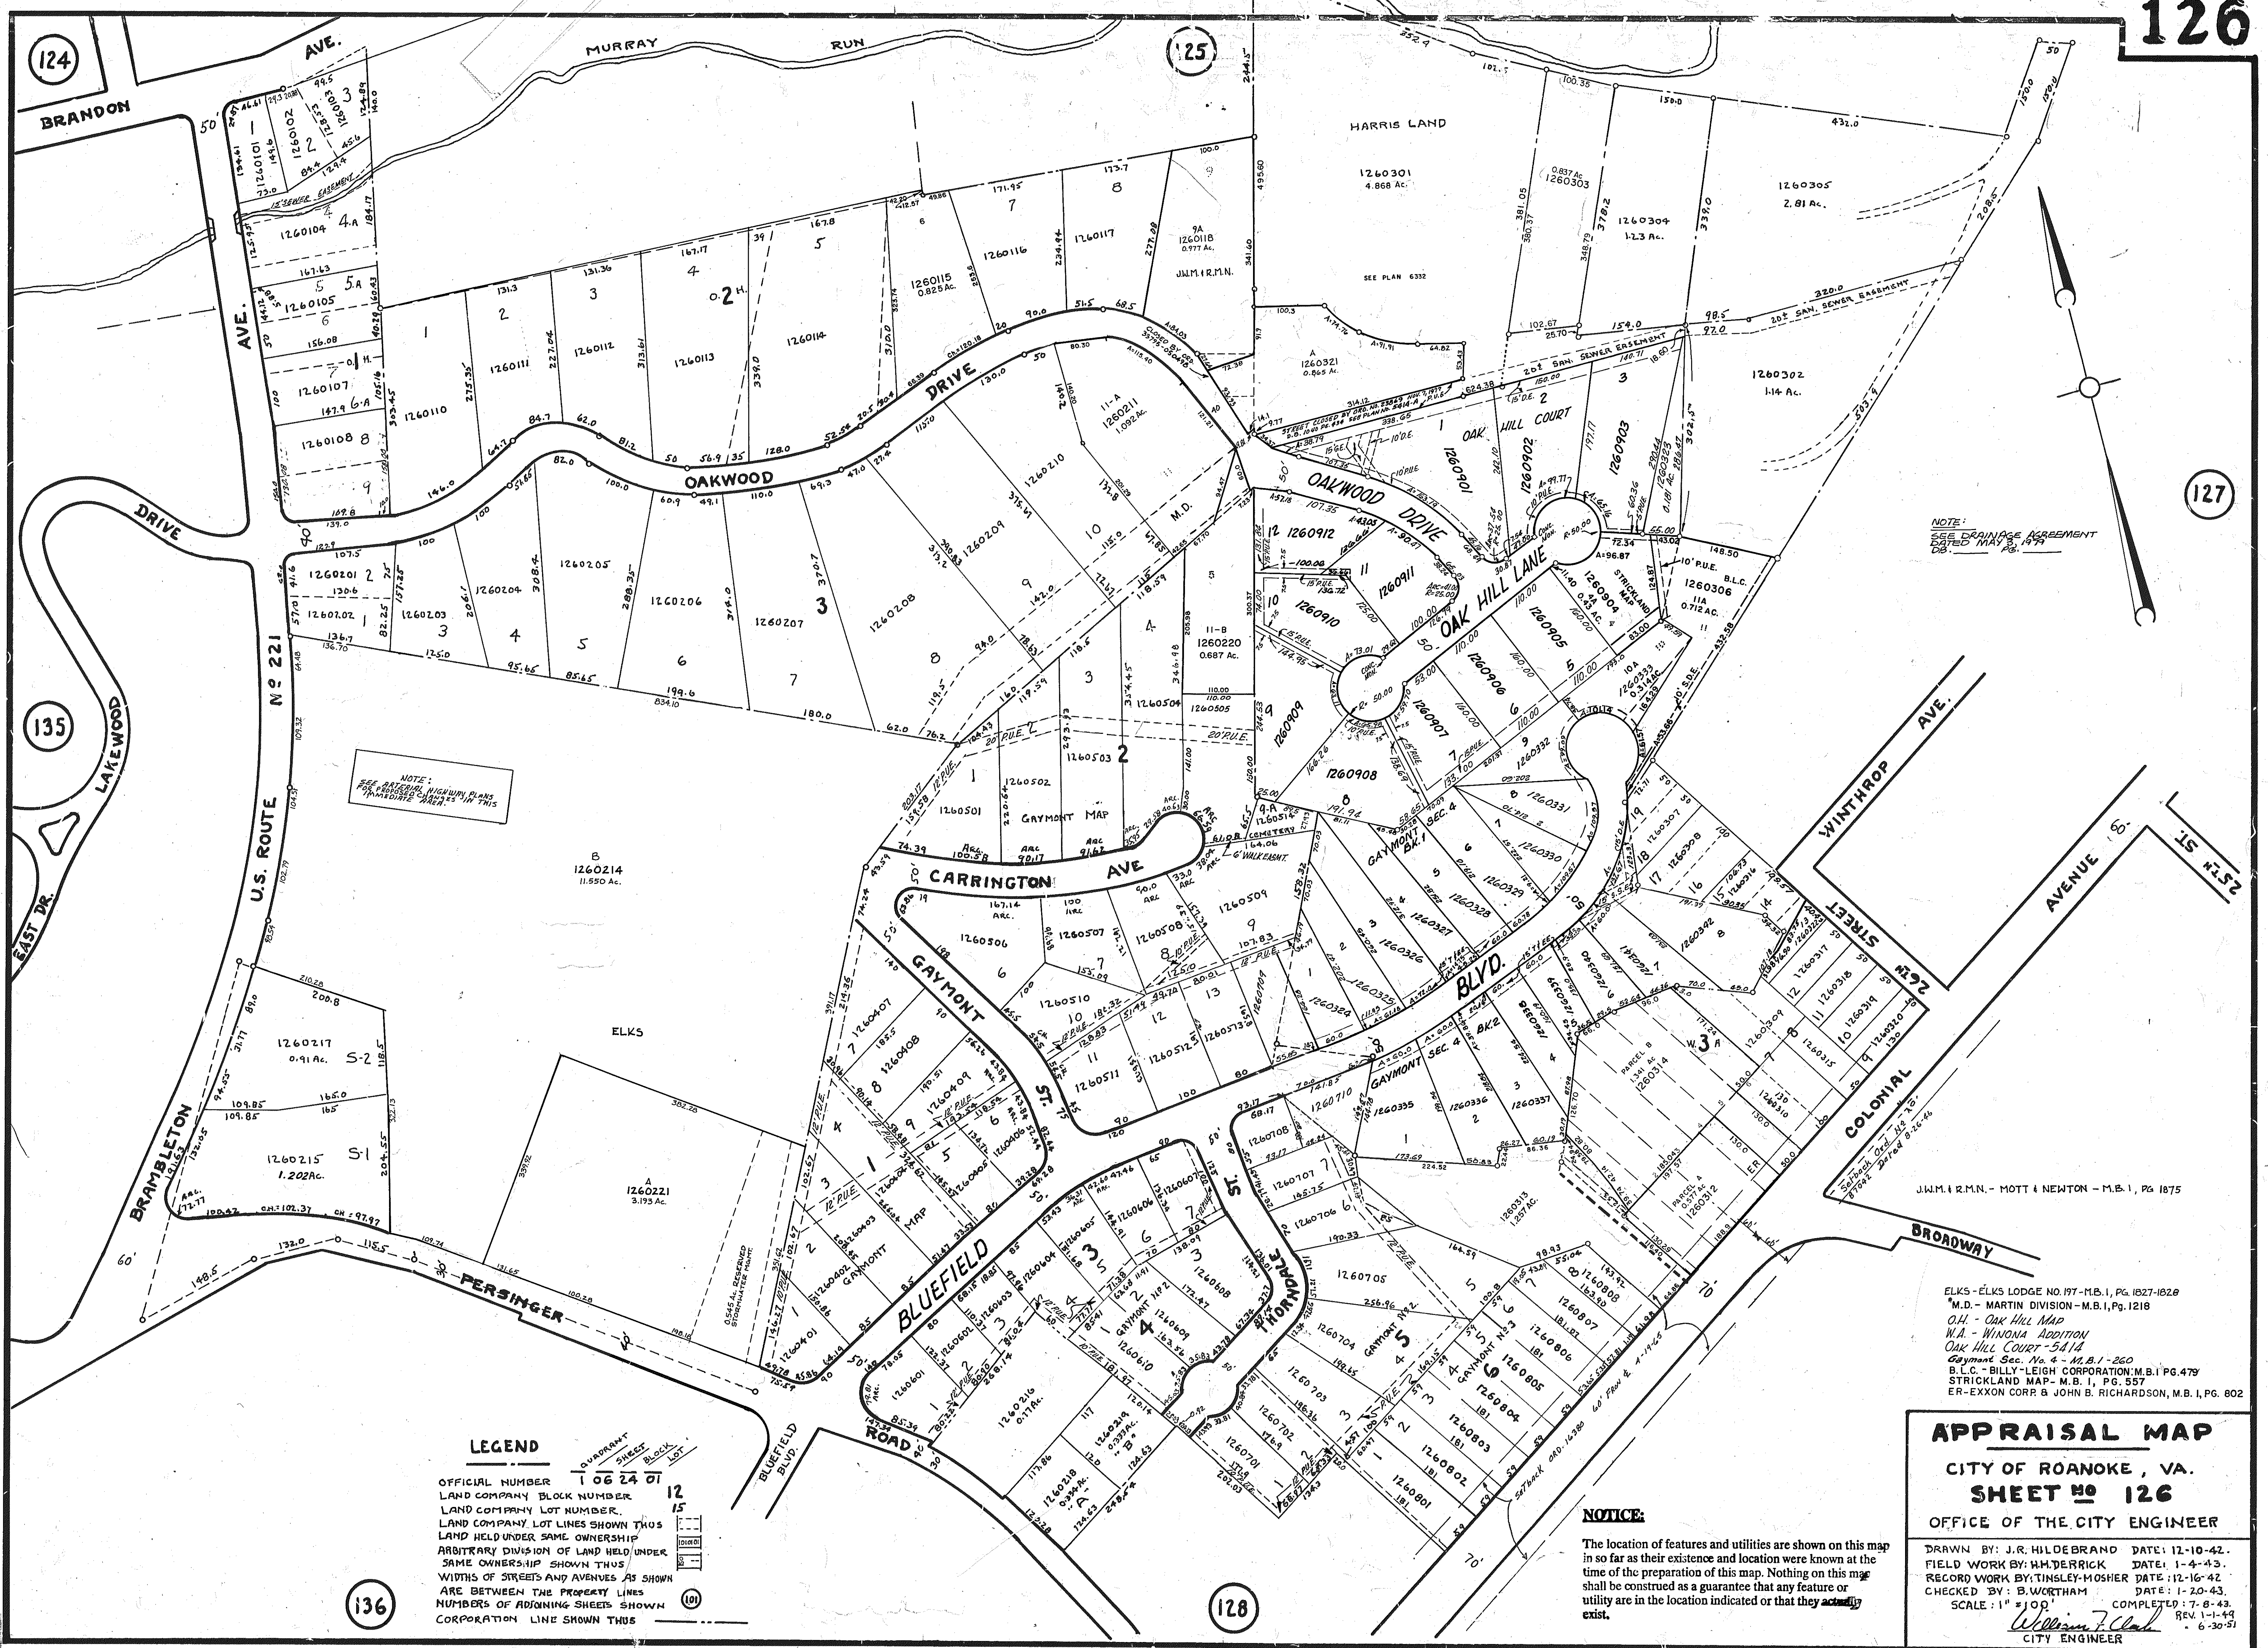

NOTE:
SEE PLANS FOR
IMMEDIATE CHANGES IN THIS

NOTE:
SEE DRAINAGE AGREEMENT
DATED MAY 28, 1979

ELKS - ELKS LODGE NO. 197 - M.B. 1, PG. 1827-1828
M.D. - MARTIN DIVISION - M.B. 1, PG. 1218
O.H. - OAK HILL MAP
W.A. - WINONA ADDITION
OAK HILL COURT - 54.14
Gaymont Sec. No. 4 - M.B. 1 - 260
B.L.C. - BILLY-LEIGH CORPORATION M.B. 1 PG. 479
STRICKLAND MAP - M.B. 1, PG. 557
ER-EXXON CORR & JOHN B. RICHARDSON, M.B. 1, PG. 802

LEGEND

OFFICIAL NUMBER 1062401
LAND COMPANY BLOCK NUMBER 12
LAND COMPANY LOT NUMBER 15
LAND HELD UNDER SAME OWNERSHIP
ARBITRARY DIVISION OF LAND HELD UNDER
SAME OWNERSHIP SHOWN THUS
WIDTHS OF STREETS AND AVENUES AS SHOWN
ARE BETWEEN THE PROPERTY LINES
NUMBERS OF ADJOINING SHEETS SHOWN
CORPORATION LINE SHOWN THUS

NOTICE:

The location of features and utilities are shown on this map in so far as their existence and location were known at the time of the preparation of this map. Nothing on this map shall be construed as a guarantee that any feature or utility are in the location indicated or that they actually exist.

APPRAISAL MAP
CITY OF ROANOKE, VA.
SHEET NO 126
OFFICE OF THE CITY ENGINEER

DRAWN BY: J.R. HILDEBRAND DATE: 12-10-42.
FIELD WORK BY: W.D. DERRICK DATE: 1-4-43.
RECORD WORK BY: THOMAS MOSHER DATE: 12-16-42.
CHECKED BY: B. WORTHAM DATE: 1-20-43.
SCALE: 1" = 100' COMPLETED: 1-1-49
CITY ENGINEER