


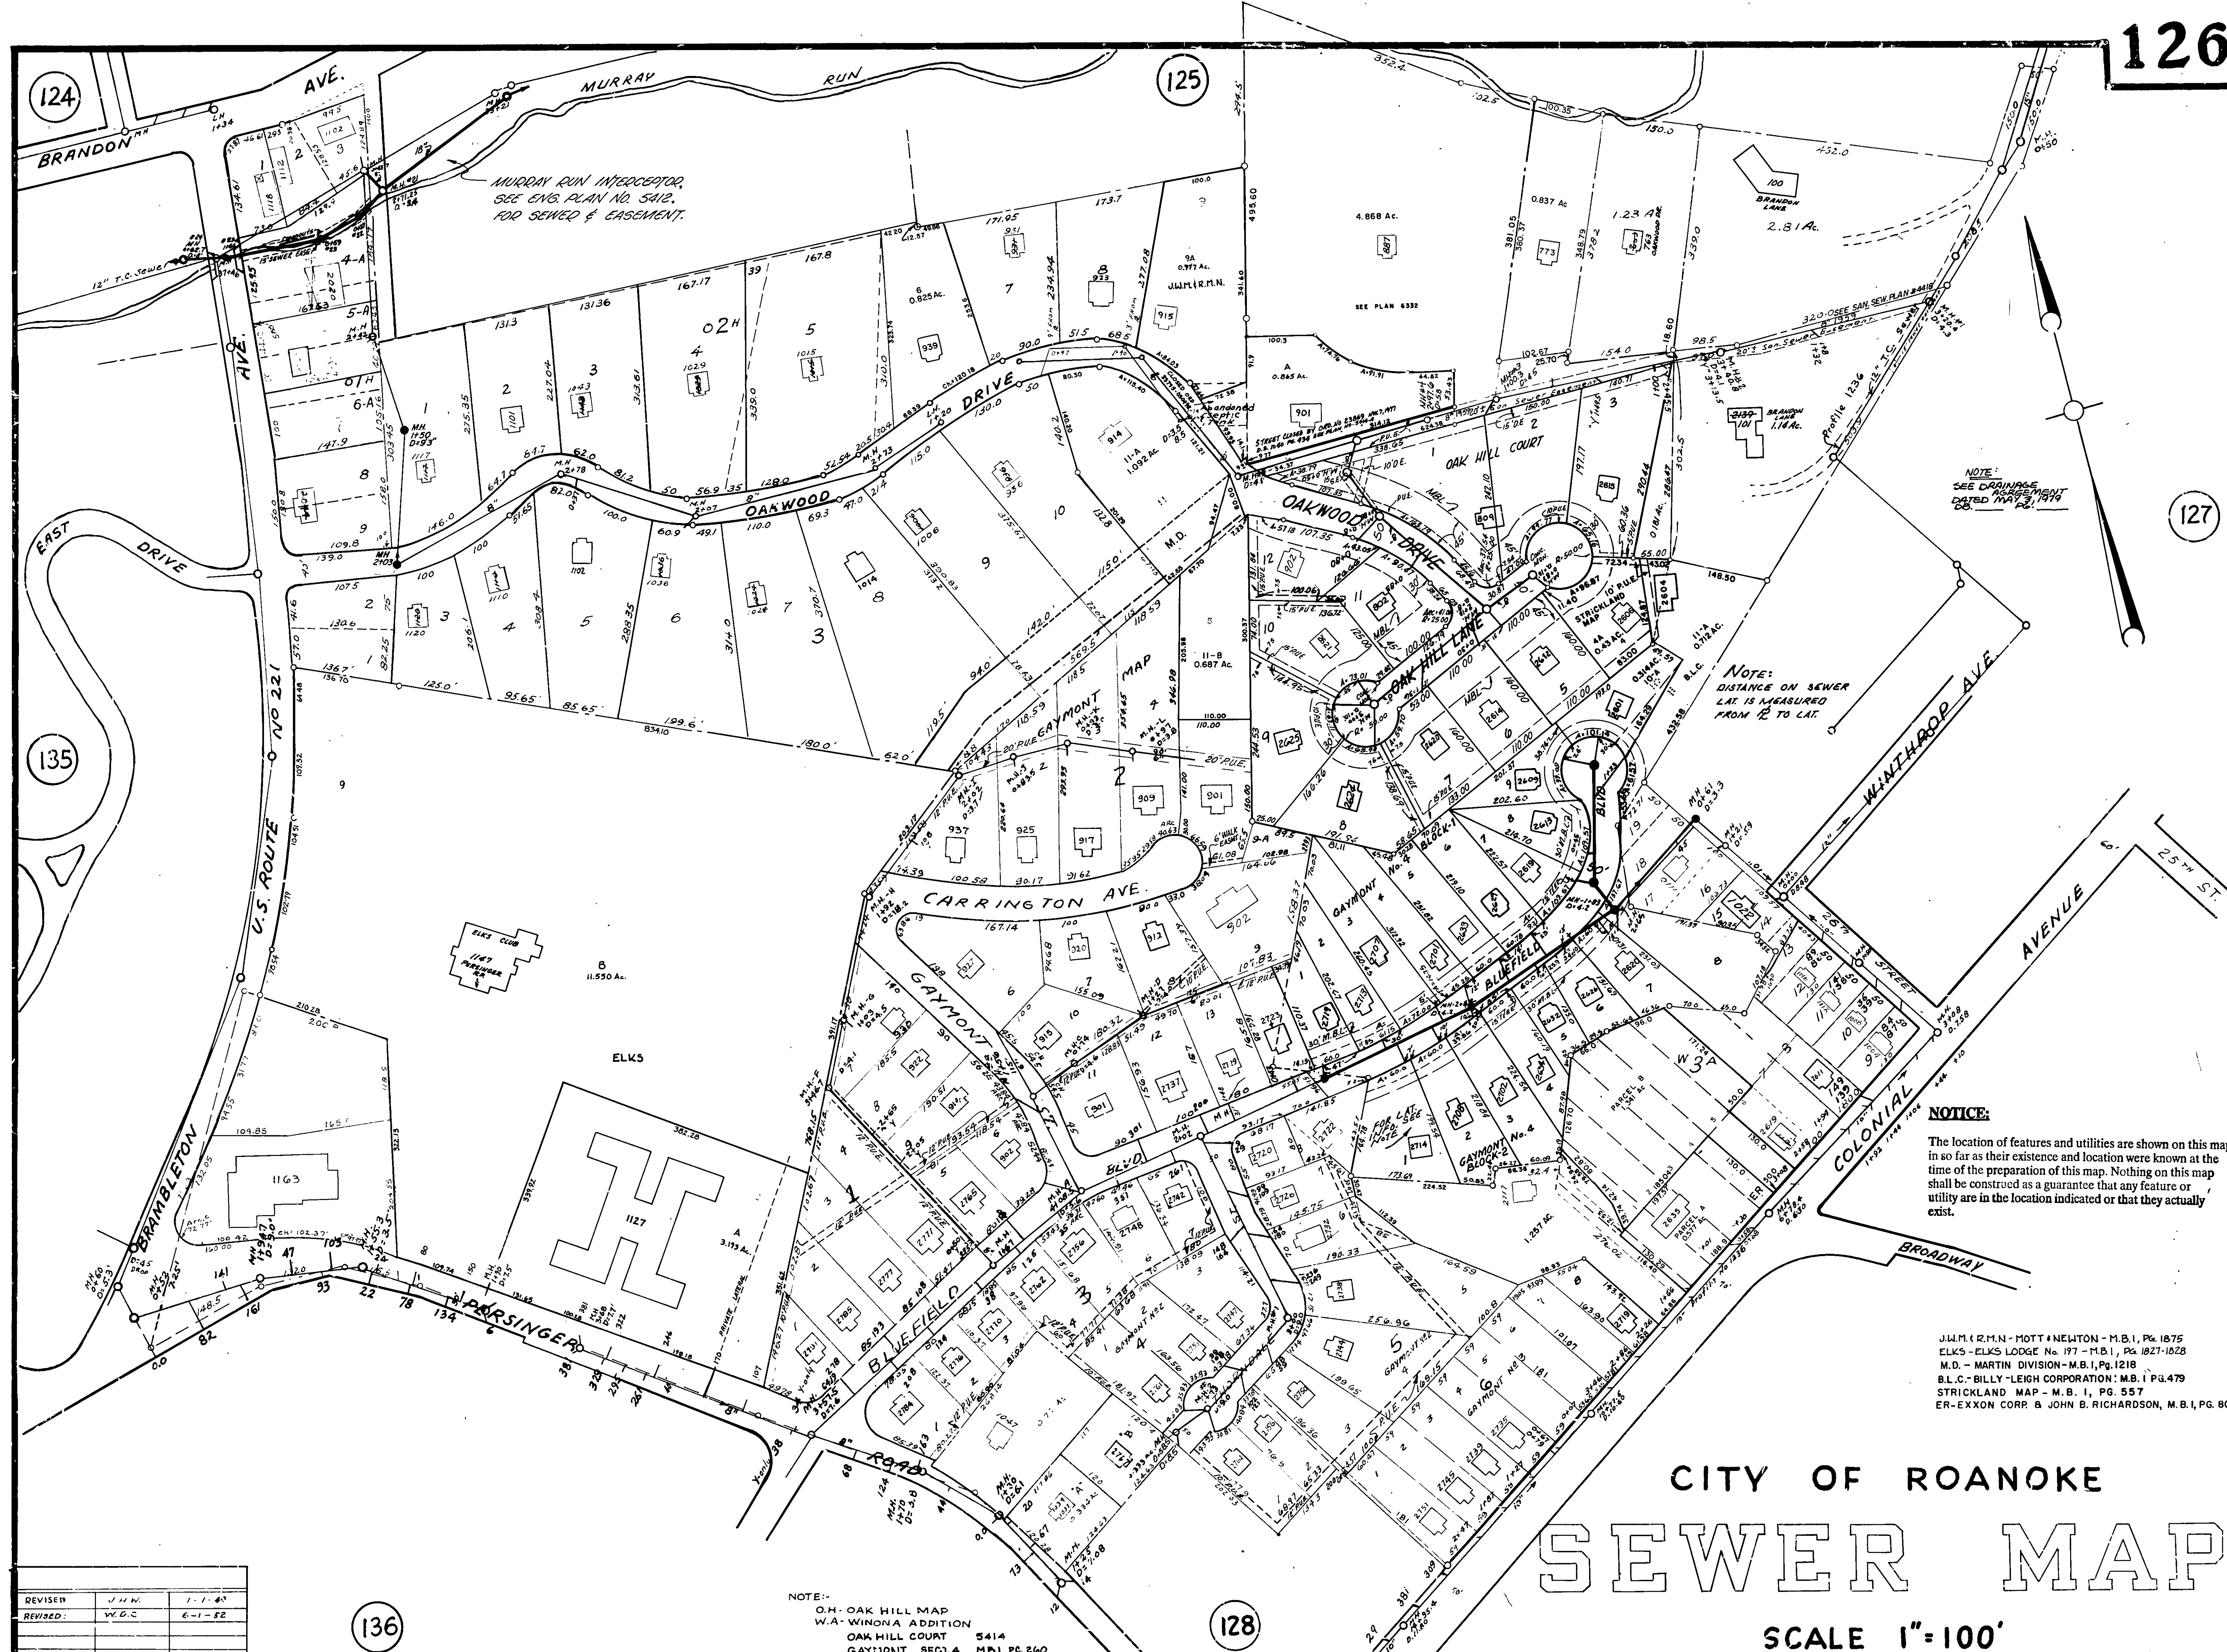

NOTE:  
SEE DRAINAGE  
AGEEMENT  
DATED MAY 1979

NOTE:  
DISTANCE ON SEWER  
LAT. IS MEASURED  
FROM 12 TO LAT.

**NOTICE:**  
The location of features and utilities are shown on this map in so far as their existence and location were known at the time of the preparation of this map. Nothing on this map shall be construed as a guarantee that any feature or utility are in the location indicated or that they actually exist.

J.M.M. (R.M.N. - MOTT - NEWTON - M.B.I., Pg. 1875  
ELKS - ELKS LODGE No. 197 - M.B.I., Pg. 1827-1828  
M.D. - MARTIN DIVISION - M.B.I., Pg. 1218  
B.L.C. - BILLY-LEIGH CORPORATION - M.B.I., Pg. 479  
STRICKLAND MAP - M.B.I., Pg. 557  
ER-EXXON CORP. & JOHN B. RICHARDSON, M.B.I., Pg. 802

# CITY OF ROANOKE SEWER MAP

SCALE 1"=100'

NOTE:-  
O.H. - OAK HILL MAP  
W.A. - WINONA ADDITION  
OAK HILL COURT 5414  
GAYMONT SEC. 4 M.B.I. PG. 260

|         |        |        |
|---------|--------|--------|
| REVISED | J.H.W. | 1-1-40 |
| REVISED | W.D.C. | 6-1-52 |