


SEWER MAP
CITY OF ROANOKE, VIRGINIA
SHEET NO 127
OFFICE OF THE CITY ENGINEER
DRAWN BY: J.R. HILDEBRAND DATE: 12-28-42
FIELD WORK BY: M.H. DERICK DATE: 1-9-43
RECORD WORK BY: TINSLEY-MCKINR DATE: 12-26-42
CHECKED BY: B. WORTHAM DATE: 12-20-42
SCALE: 1"=100'
CITY ENGINEER


REVISED: 1-1-49, 3-21-62
RETRACTED BY: A.G. THOMPSON, OCTOBER 8, 1962
RETRACTED BY: M.P. COLSTON, NOVEMBER 7, 1977

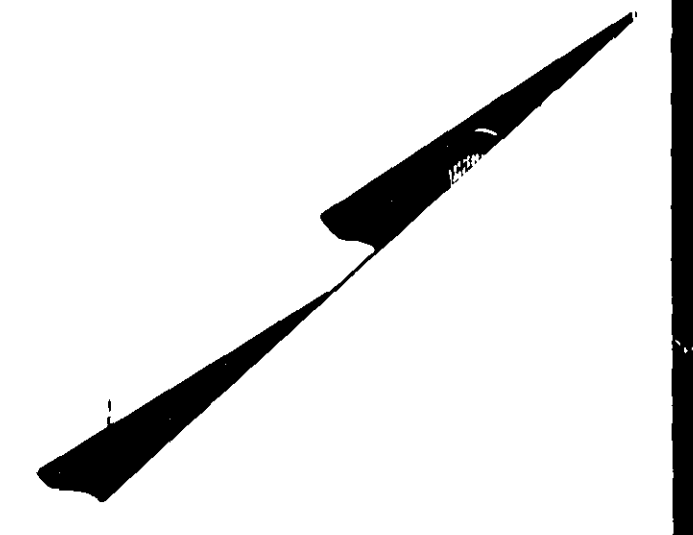

NOTE:
ALL STREETS IN PROPERTY OF TOWERS SHOPPING CENTER
FORMERLY OF WINONA ADDITION, PERMANENTLY VACATED, DIS-
CONTINUED, AND CLOSED, ORD. NO. 13036, APRIL 15, 1957.
C.L.Y. - CARR, LINDSEY & YOUNG - M.B.1 PG. 1500
C.S.I. - CYCLE SYSTEMS, INC. - M.B.1 PG. 2009
CAH - CECIL E. & AUDREY R. HODGES - M.B.1, PG. 2214

NOTE:
W.A. - WINONA ADDITION
C.H. - COLONIAL HEIGHTS
T.R. - TURNER ADDITION
OTHER MAPS AS SHOWN
D.I.I. - DISTRICT INVESTIGATION, INC., M.B.1, PG. 1270

BARBOUR MAP - M.B.1, PG. 547
F.R. - FRANKLIN RD. - PLAN NO. 5998
T.A.L.P. - TOWER ASSOCIATES LIMITED
PARTNERSHIP M.B.1, PG. 840B841
R.V. - JOHN RANDEL & JOSEPH VAETH,
M.B.1, PG. 912

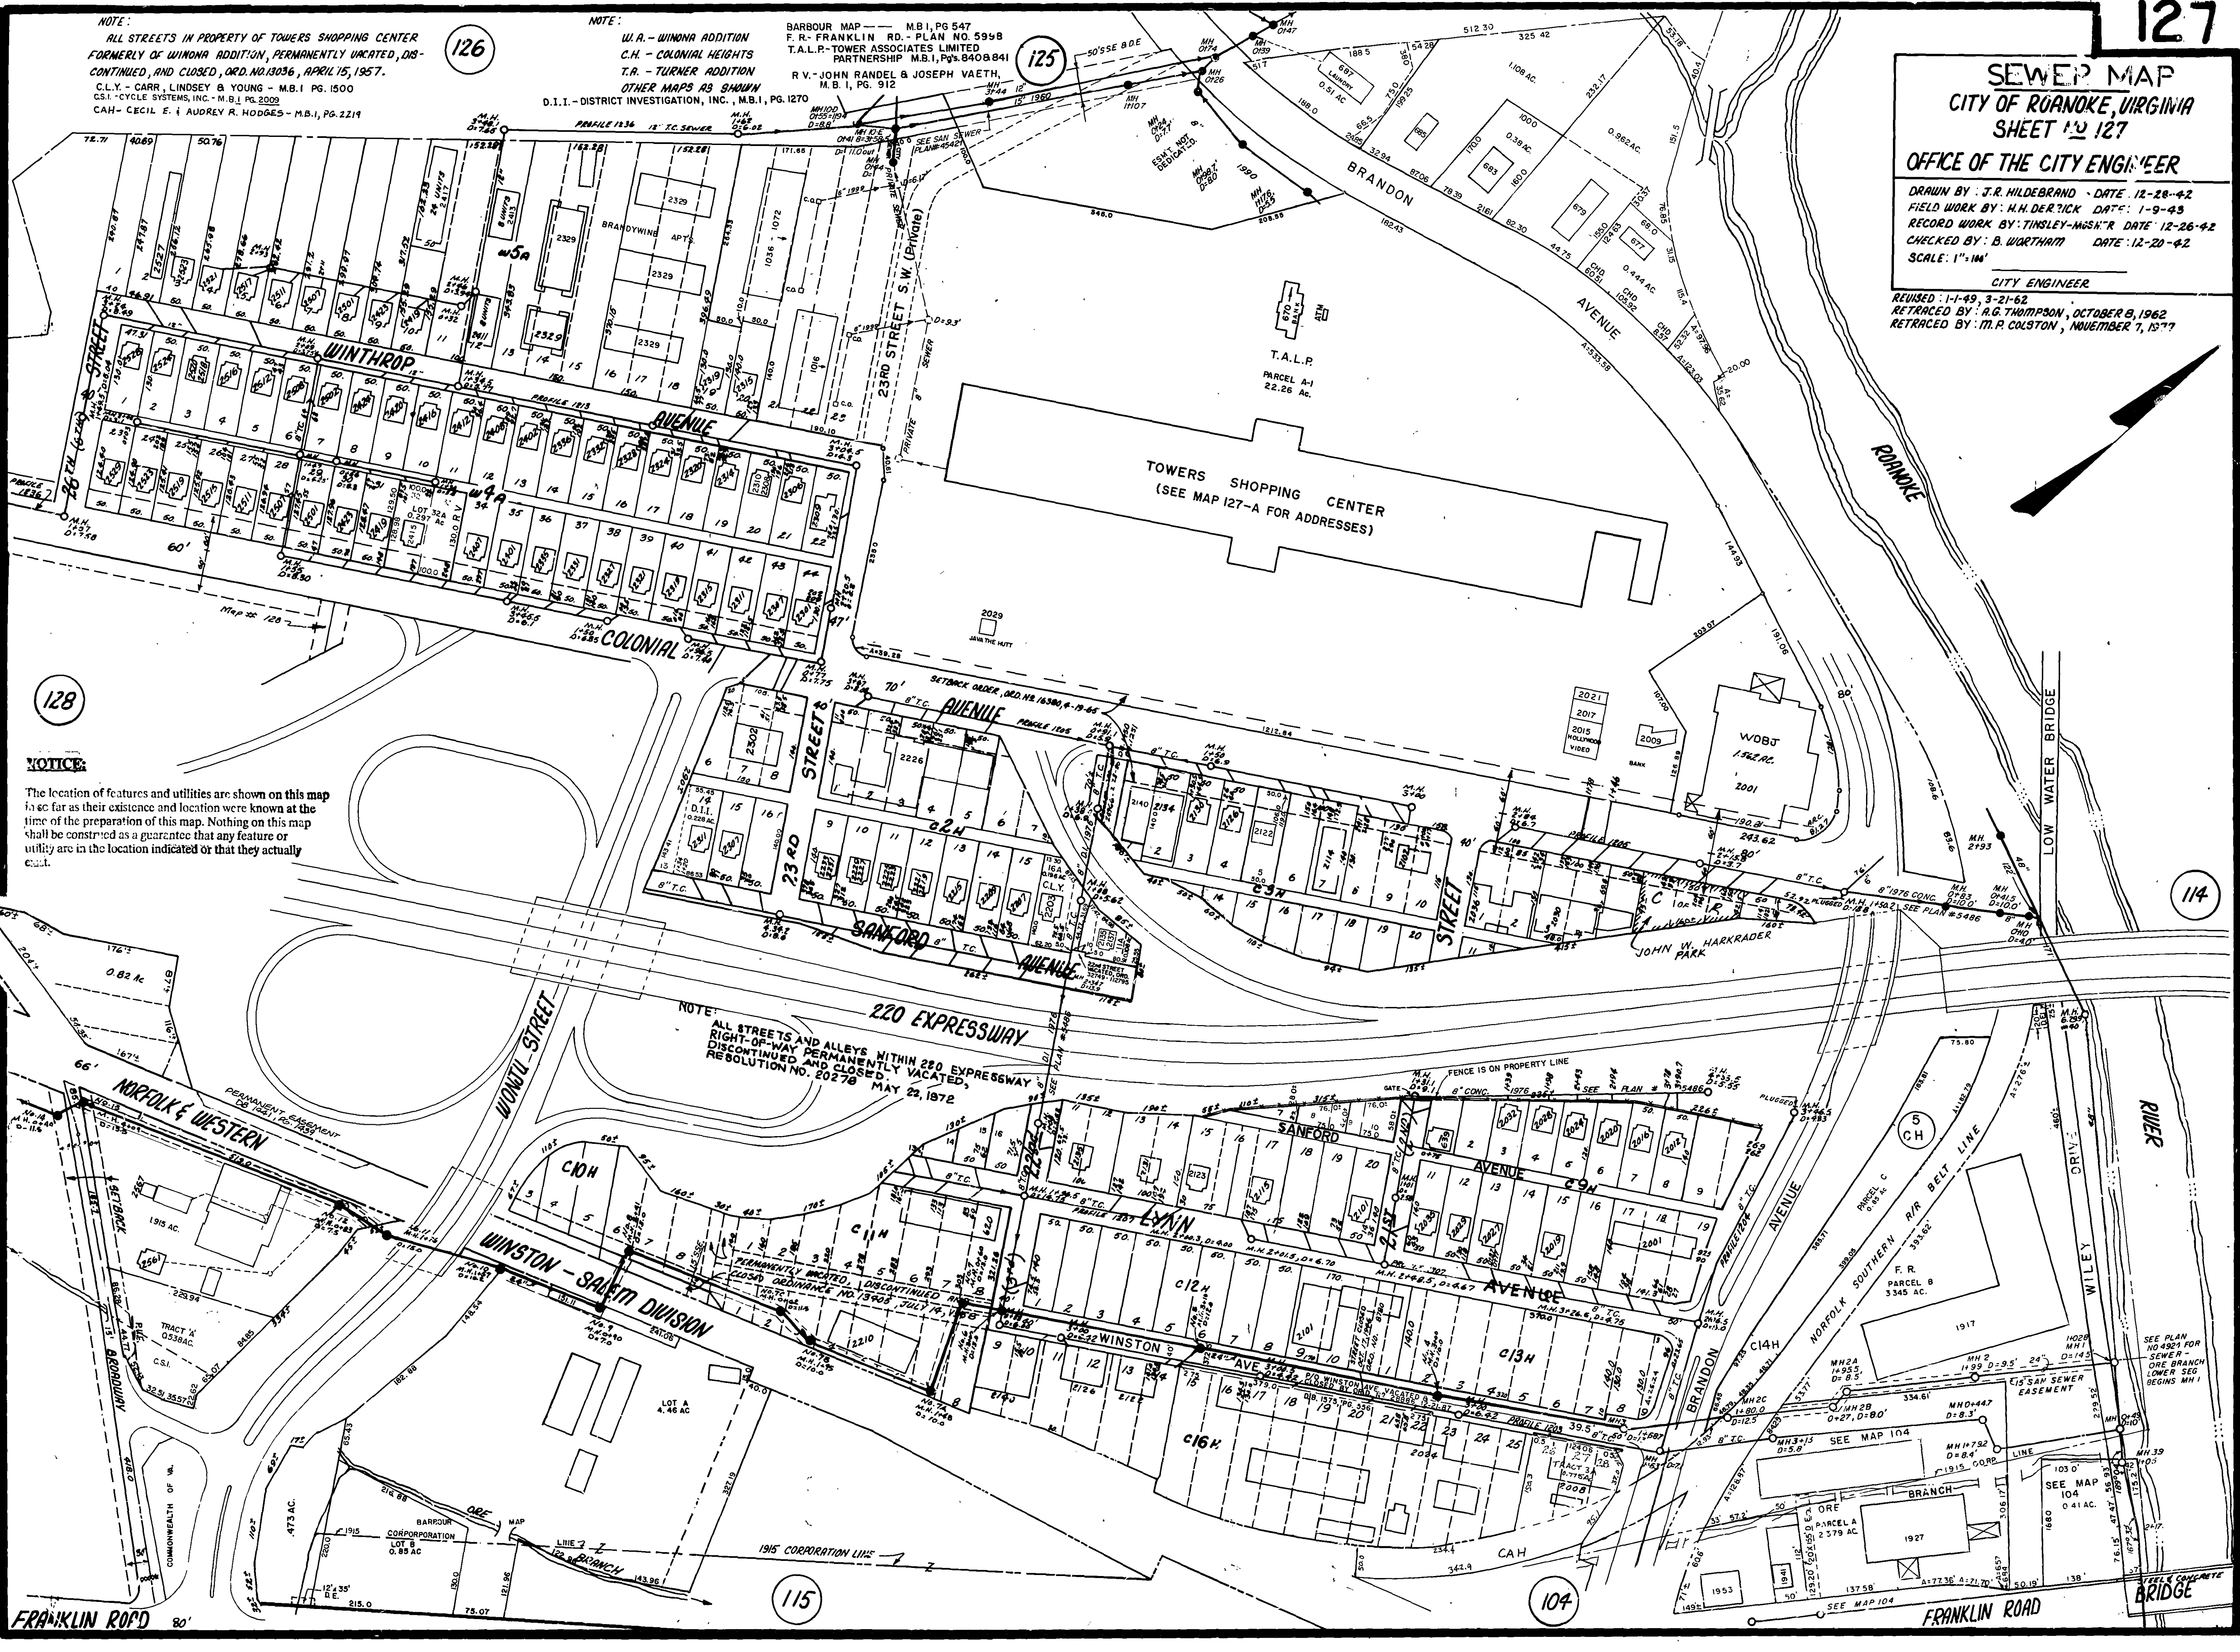

128

NOTICE:
The location of features and utilities are shown on this map
in so far as their existence and location were known at the
time of the preparation of this map. Nothing on this map
shall be construed as a guarantee that any feature or
utility are in the location indicated or that they actually
exist.

114

NOTE:
ALL STREETS AND ALLEYS WITHIN 220 EXPRESSWAY
RIGHT-OF-WAY PERMANENTLY VACATED,
DISCONTINUED AND CLOSED,
RESOLUTION NO. 20278 MAY 22, 1972

FRANKLIN ROAD

115

104

BRIDGE