
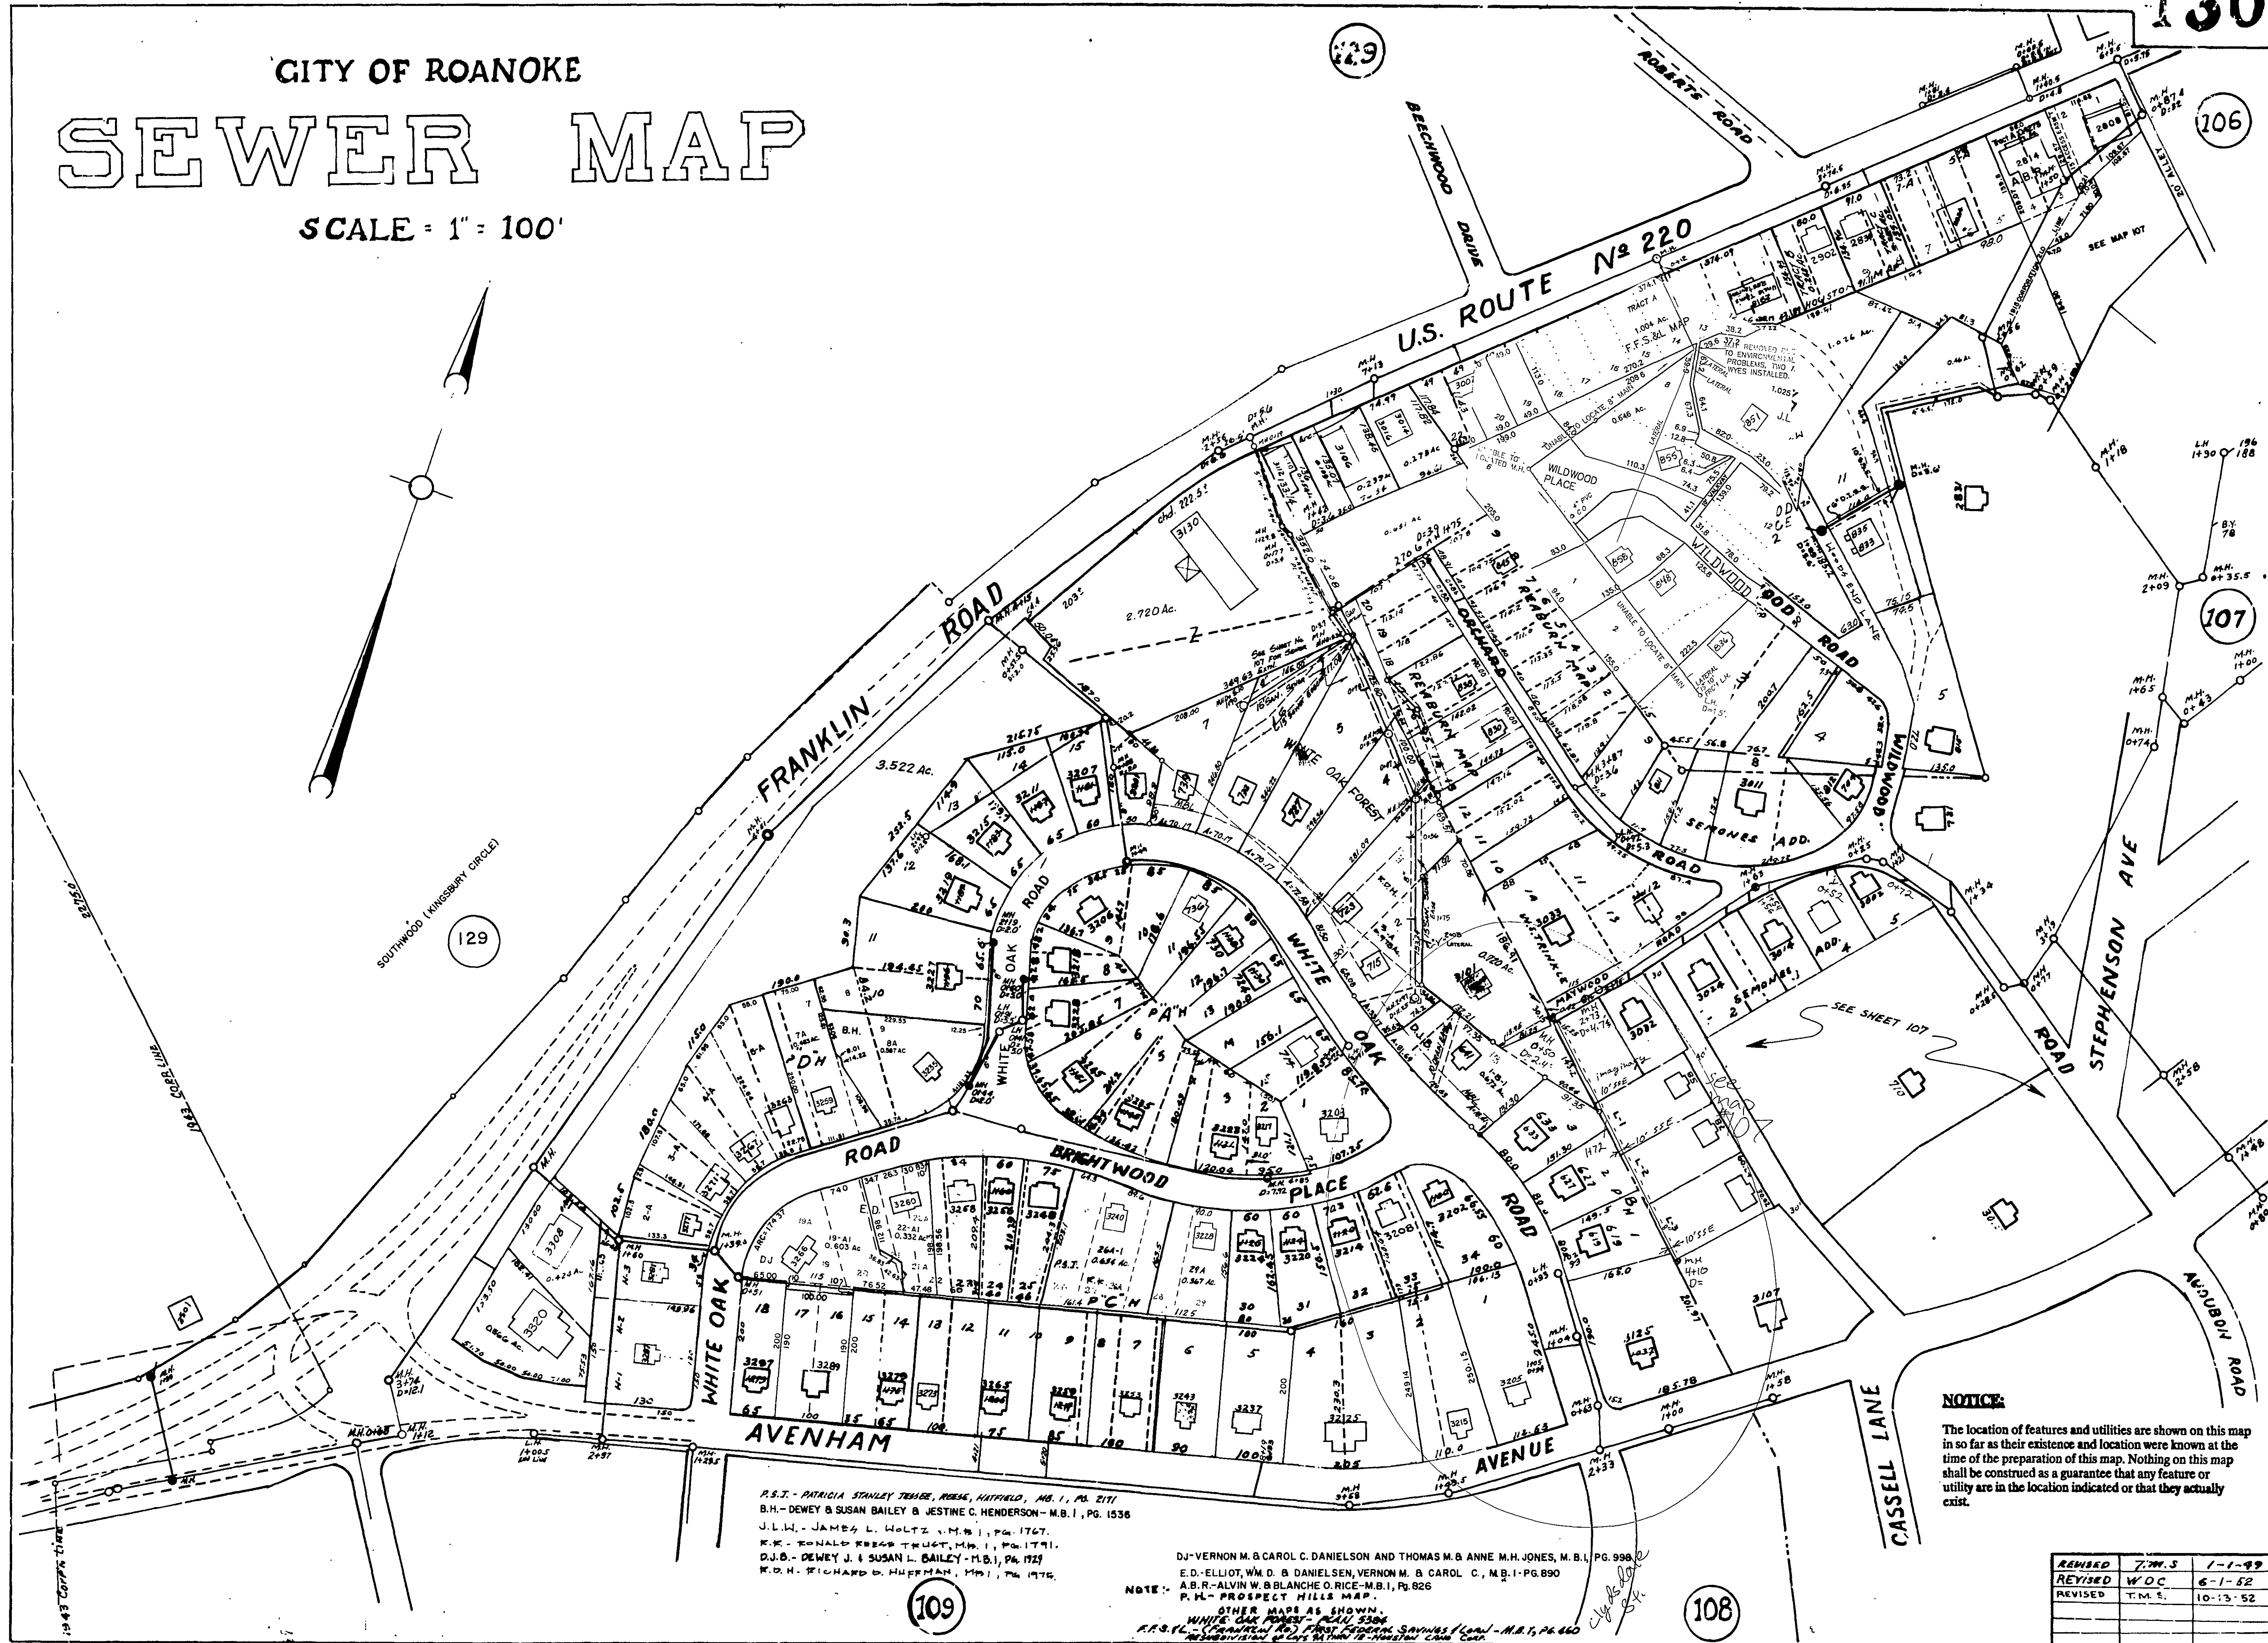


CITY OF ROANOKE SEWER MAP

SCALE = 1" = 100'

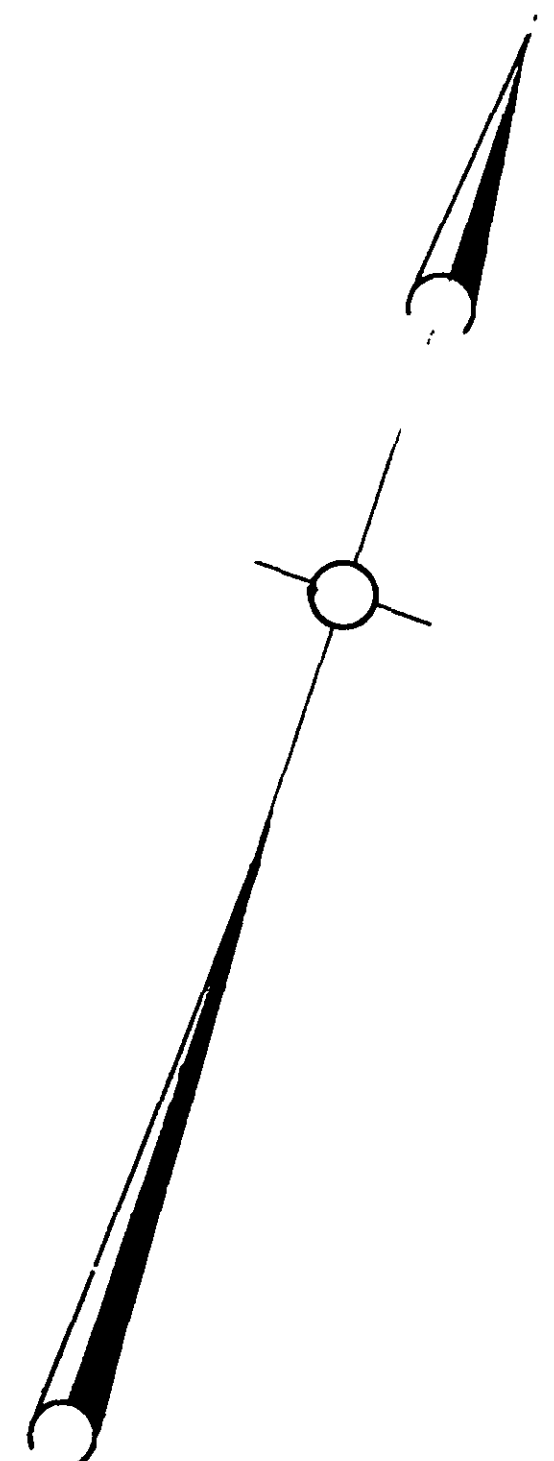

NOTICE

The location of features and utilities are shown on this map in so far as their existence and location were known at the time of the preparation of this map. Nothing on this map shall be construed as a guarantee that any feature or utility are in the location indicated or that they actually exist.

P.S.T. - PATRICIA STANLEY TERRE, ROOSE, HATFIELD, NO. 1, PG. 2171
B.H. - DEWEY & SUSAN BAILEY & JESTINE C. HENDERSON - M.B. 1, PG. 1538
J.L.W. - JAMES L. WOLTZ, M.B. 1, PG. 1767
R.R. - RONALD ROSE TRUST, M.B. 1, PG. 1771
D.J.B. - DEWEY J. & SUSAN L. BAILEY - M.B. 1, PG. 1723
R.D.H. - RICHARD D. HOFFMAN, M.B. 1, PG. 1775

DJ - VERNON M. & CAROL C. DANIELSON AND THOMAS M. & ANNE M.H. JONES, M.B. 1, PG. 998
E.D. - ELLIOT, W.M. D. & DANIELSEN, VERNON M. & CAROL C., M.B. 1, PG. 890
A.B.R. - ALVIN W. & BLANCHE O. RICE - M.B. 1, PG. 826
P.M. - PROSPECT HILLS MAP
OTHER MAPS AS SHOWN
WHITE OAK ROAD - ROAD 5304
P.S. (L. - FRANKLIN RD.) FIRST FEDERAL SAVINGS (Loan) - M.B. 1, PG. 660
RESUBDIVISION & LOTS RETURN TO HOUSTON 2200, CASH

REVISION	7-20-53	1-1-59
REVISED	W.O.C.	6-1-52
REVISED	T.M.S.	10-13-52